

Plot 25 PK 17

25040 hwy 182
 orange beach, alabama

OPAL




washer hill lipscomb
 architecture, llc
 copyright 2004
 205 fathope ave f251.990.6200
 fathope, al 35244
 1.251.990.6041


10-24-06
 04.023

Elevations

A3.11

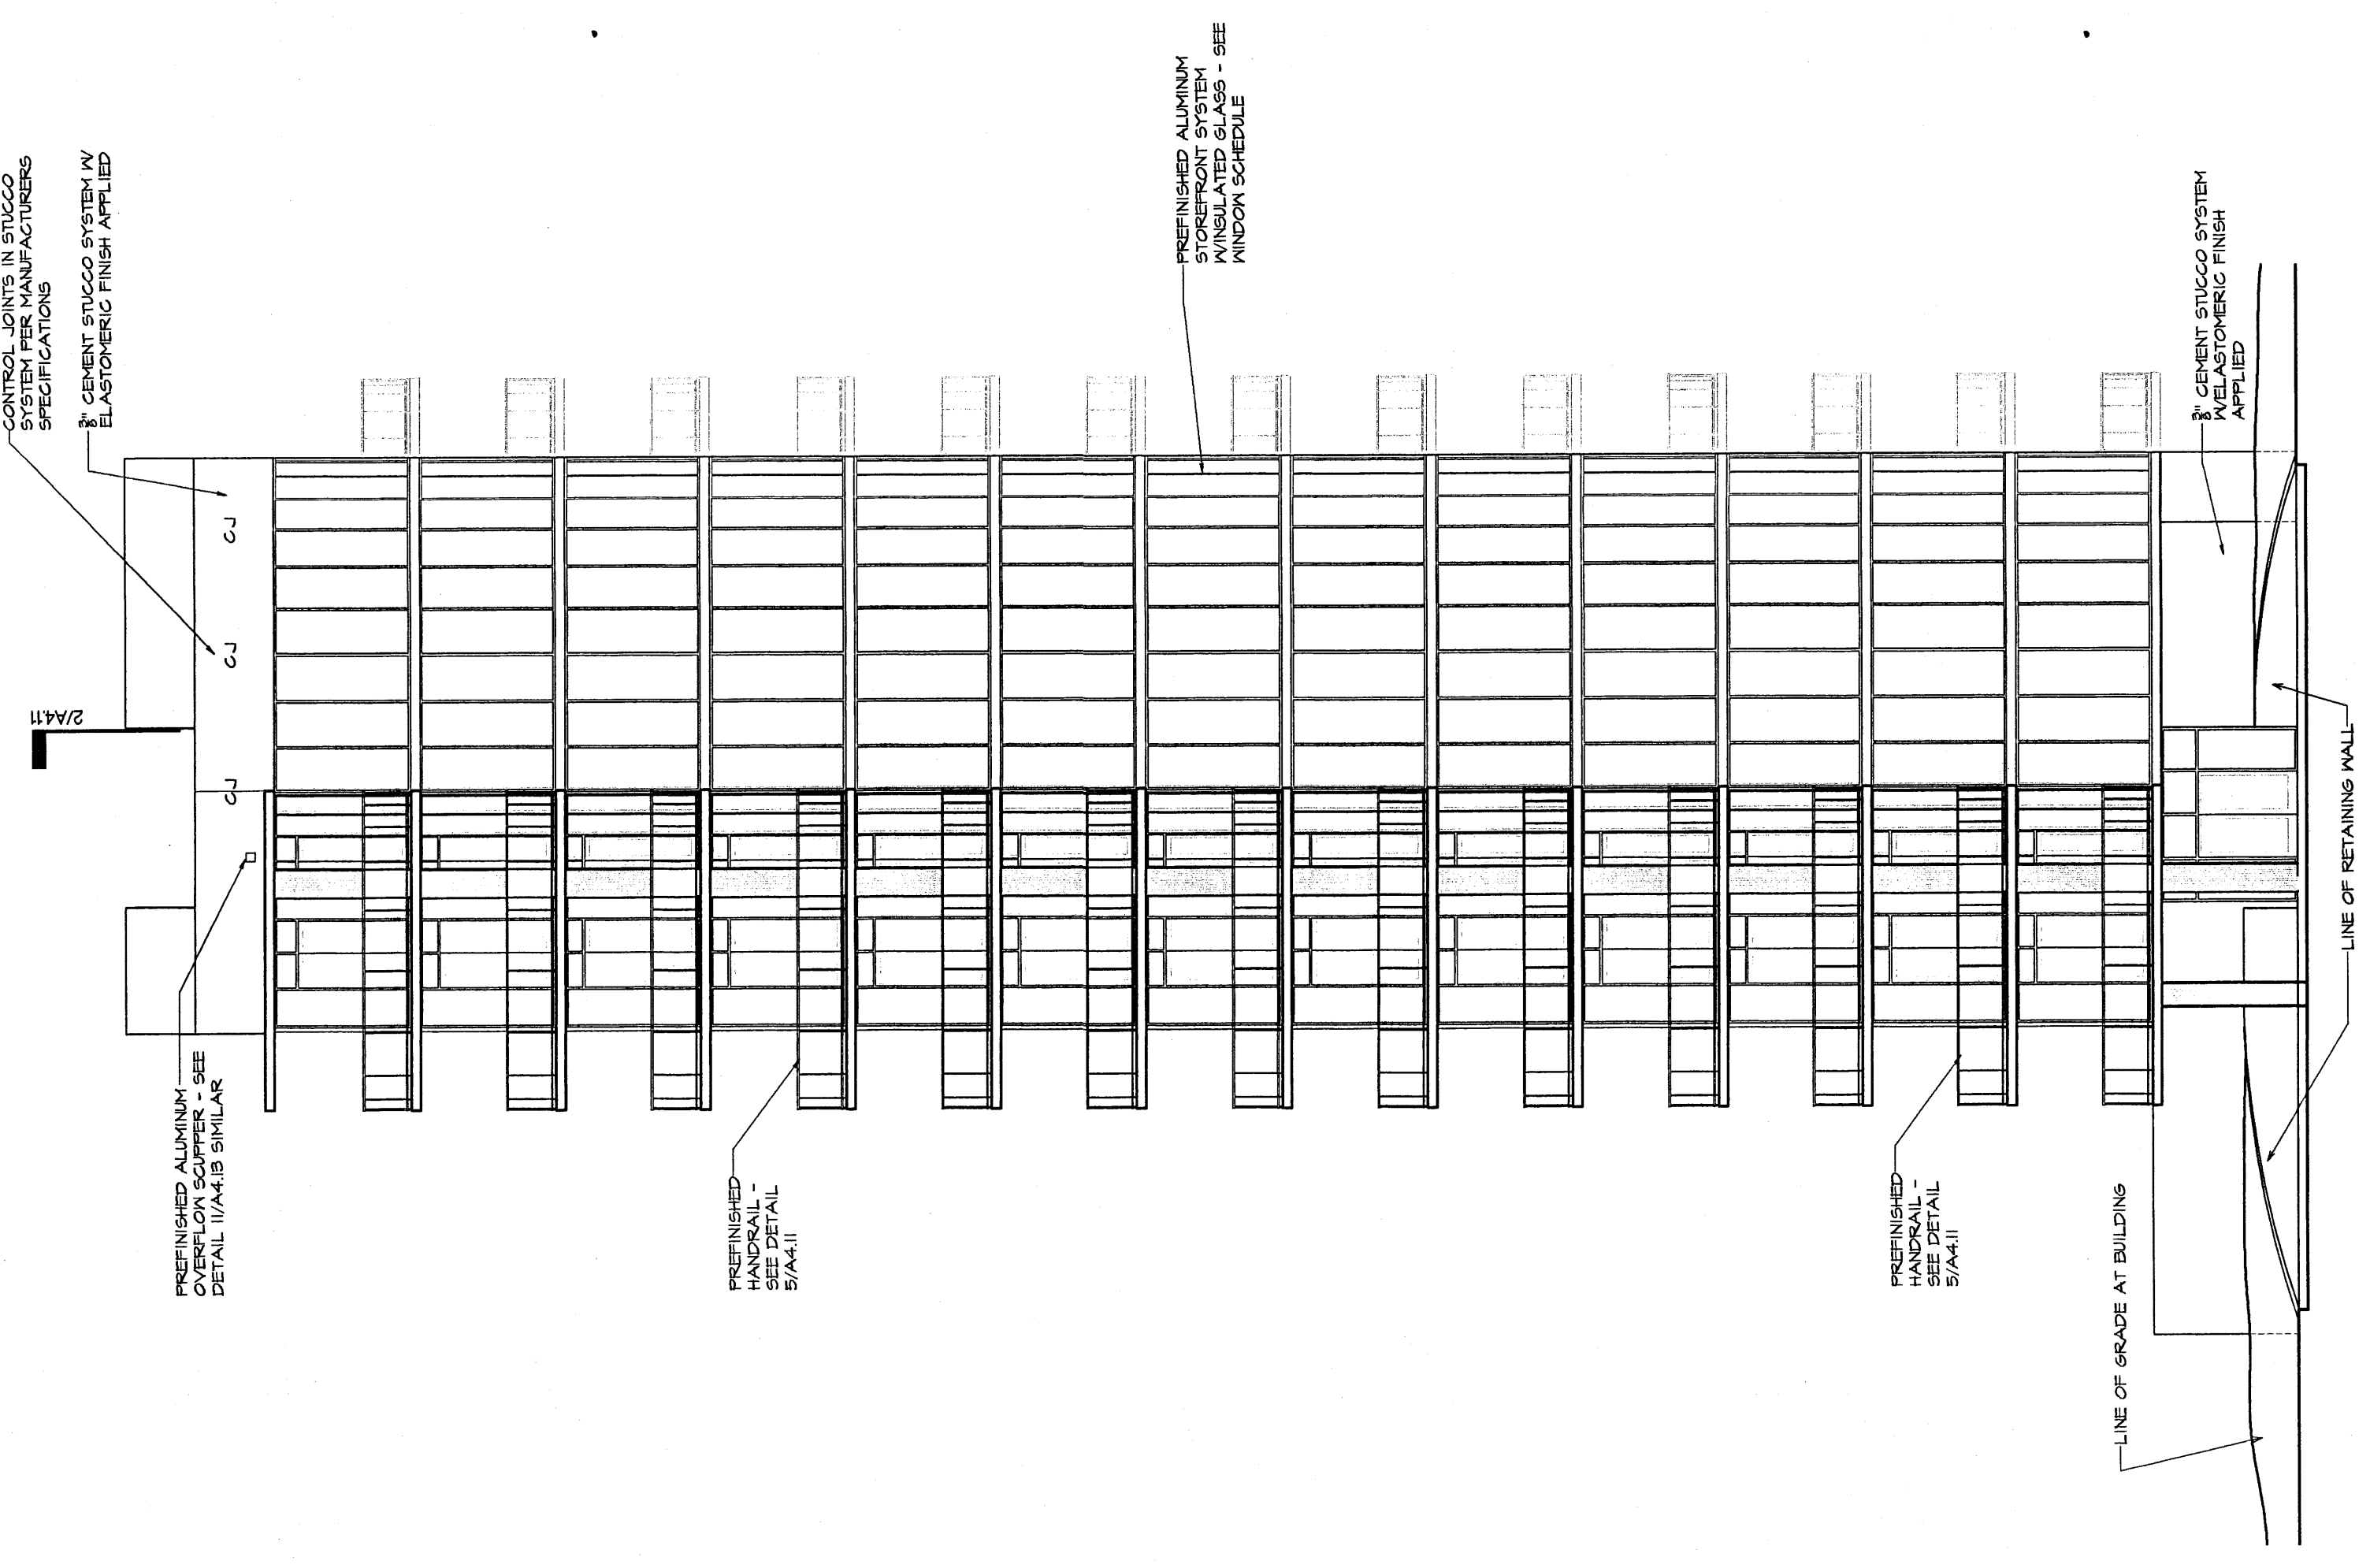

2 SOUTH ELEVATION
 SCALE: 3/32"=1'-0"

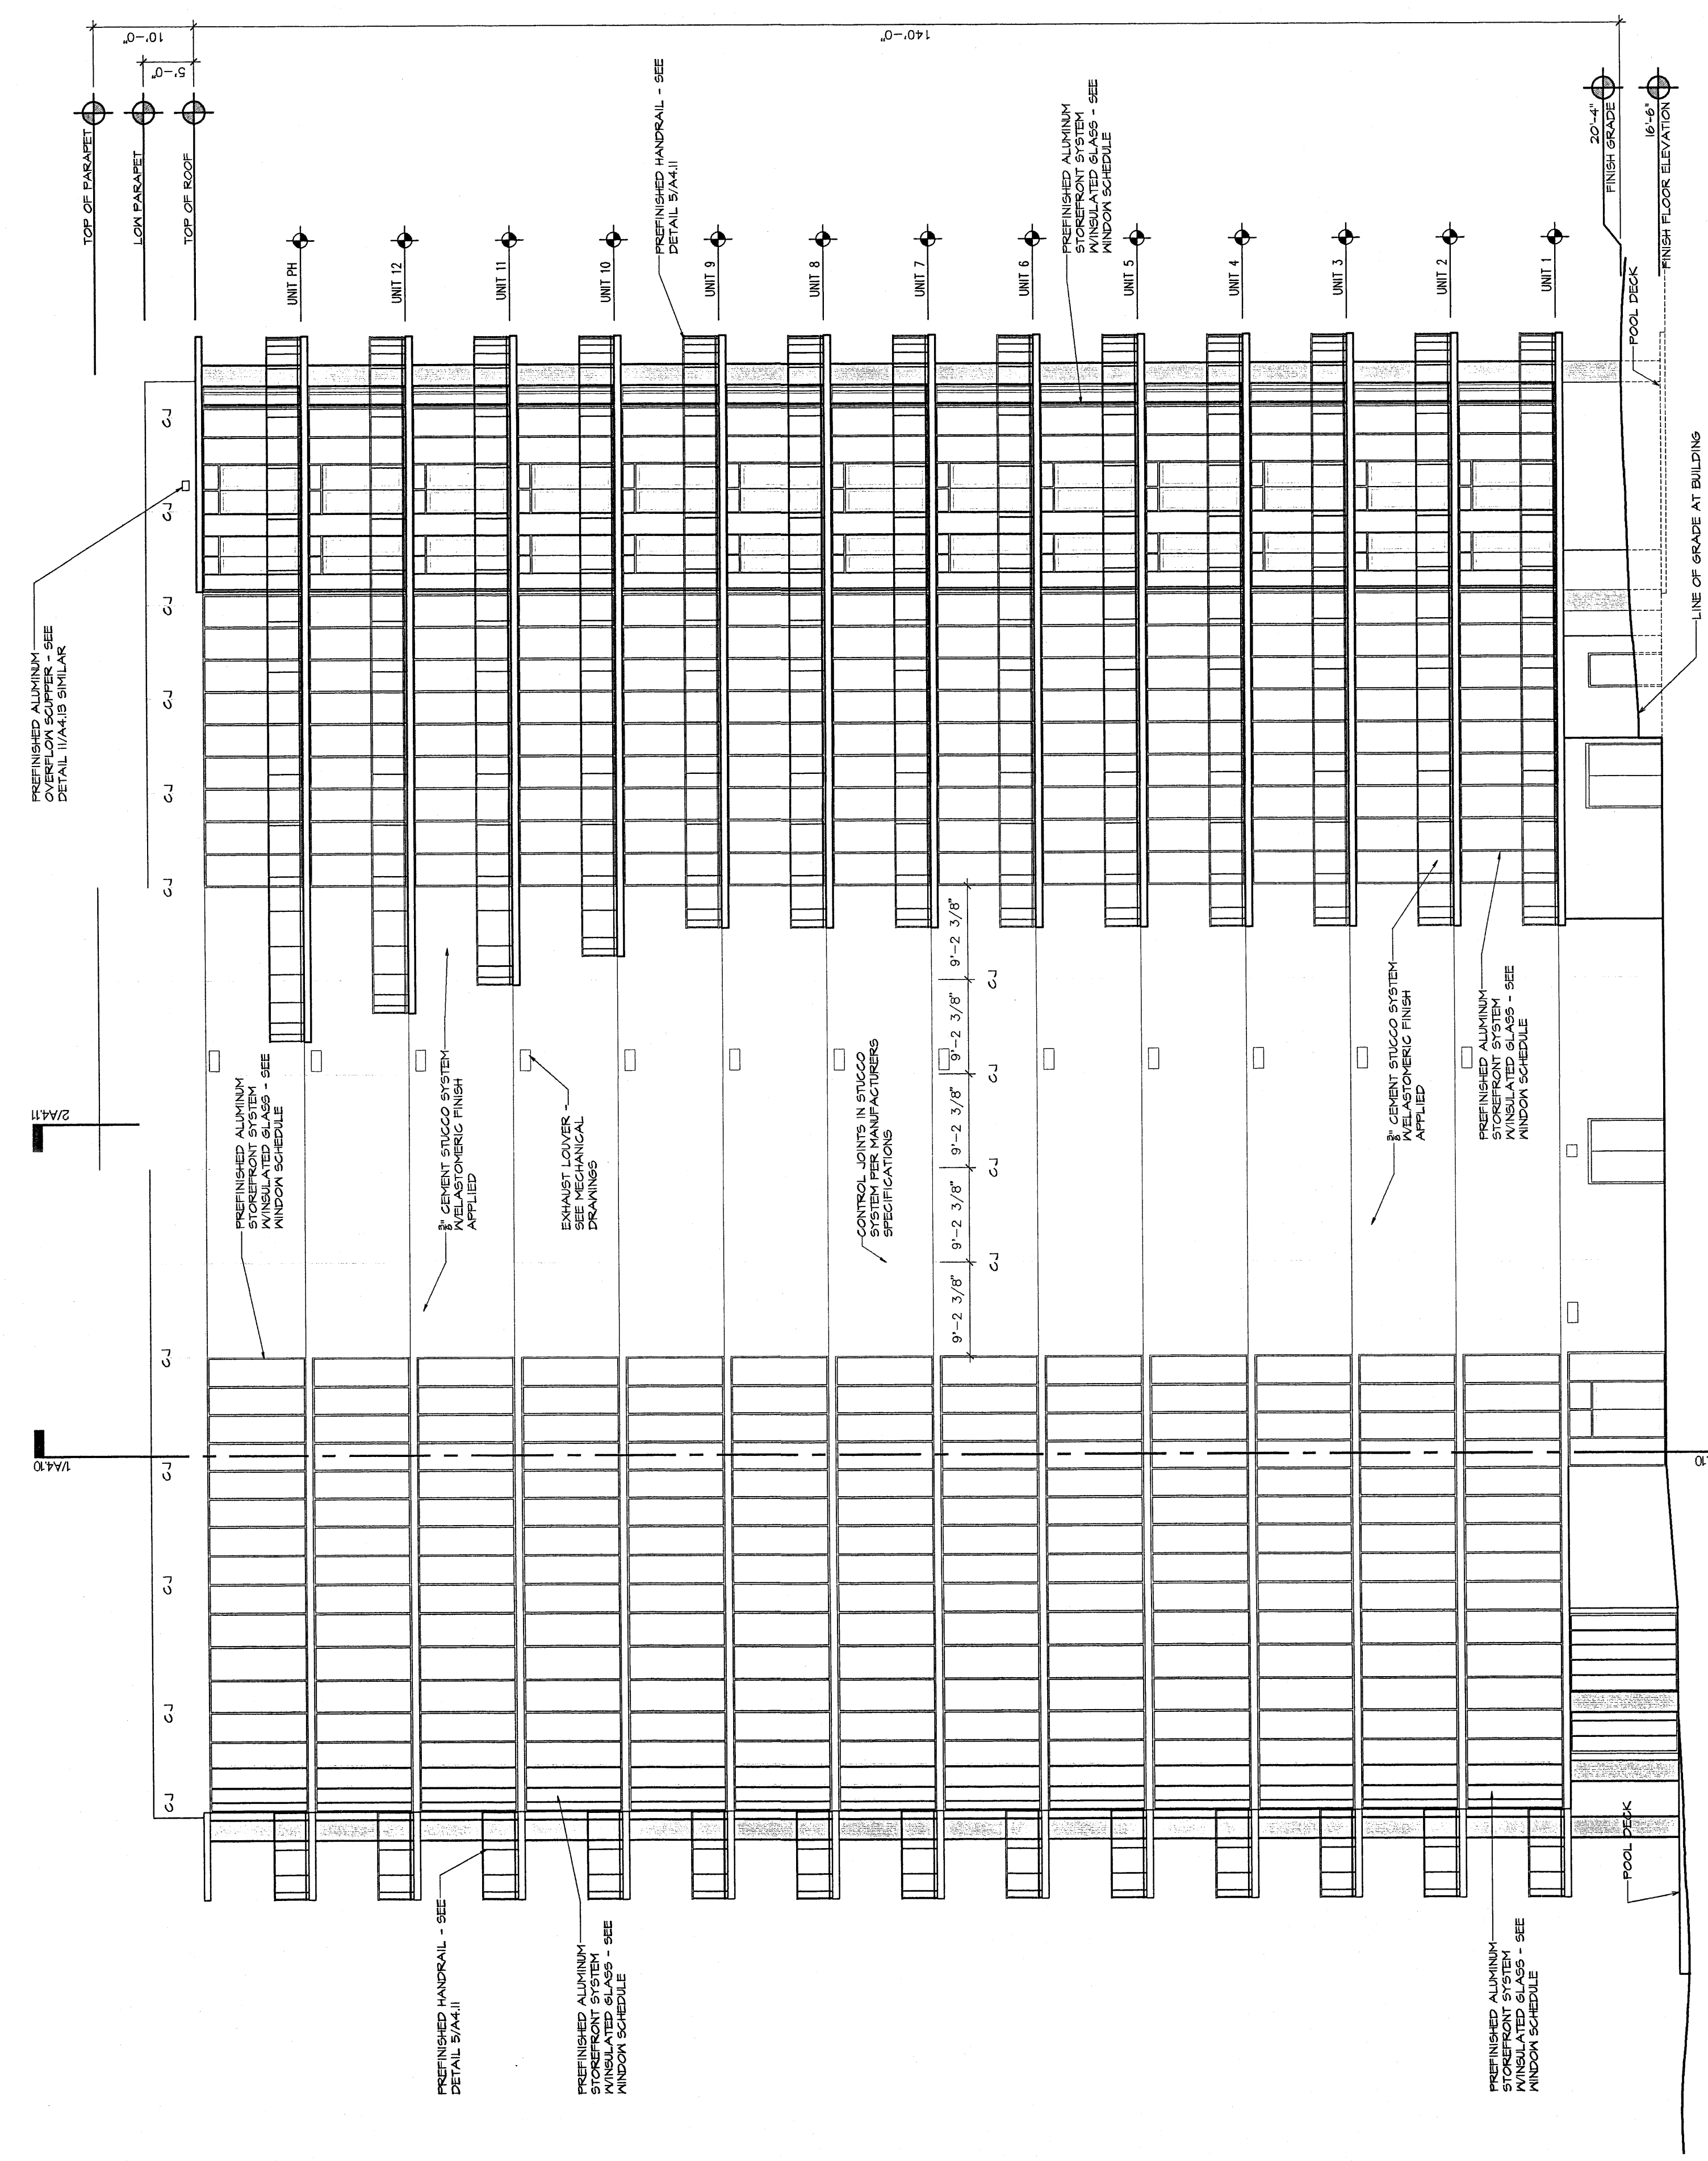

1 EAST ELEVATION
 SCALE: 3/32"=1'-0"