



- EL. 145'-04" TOP OF ROOF (CENTRAL TOWER)
- EL. 134'-08" TOP OF ROOF (SIDE TOWER)
- EL. 132'-04" ROOF (CENTRAL TOWER)
- EL. 122'-08" ROOF (SIDE TOWER)
- EL. 119'-04" 11TH FL. RESIDENTIAL (CENTRAL TOWER)
- EL. 109'-08" 10TH FL. RESIDENTIAL (PLAY ROOF)
- EL. 96'-00" 9TH FL. RESIDENTIAL
- EL. 85'-04" 8TH FL. RESIDENTIAL
- EL. 74'-08" 7TH FL. RESIDENTIAL
- EL. 64'-00" 6TH FL. RESIDENTIAL
- EL. 53'-04" 5TH FL. RESIDENTIAL
- EL. 42'-08" 4TH FL. RESIDENTIAL
- EL. 32'-00" 3RD FL. RESIDENTIAL (ROOF OF BEAM)
- EL. 17'-00" 2ND FL. RETAIL
- 1ST FL. RETAIL

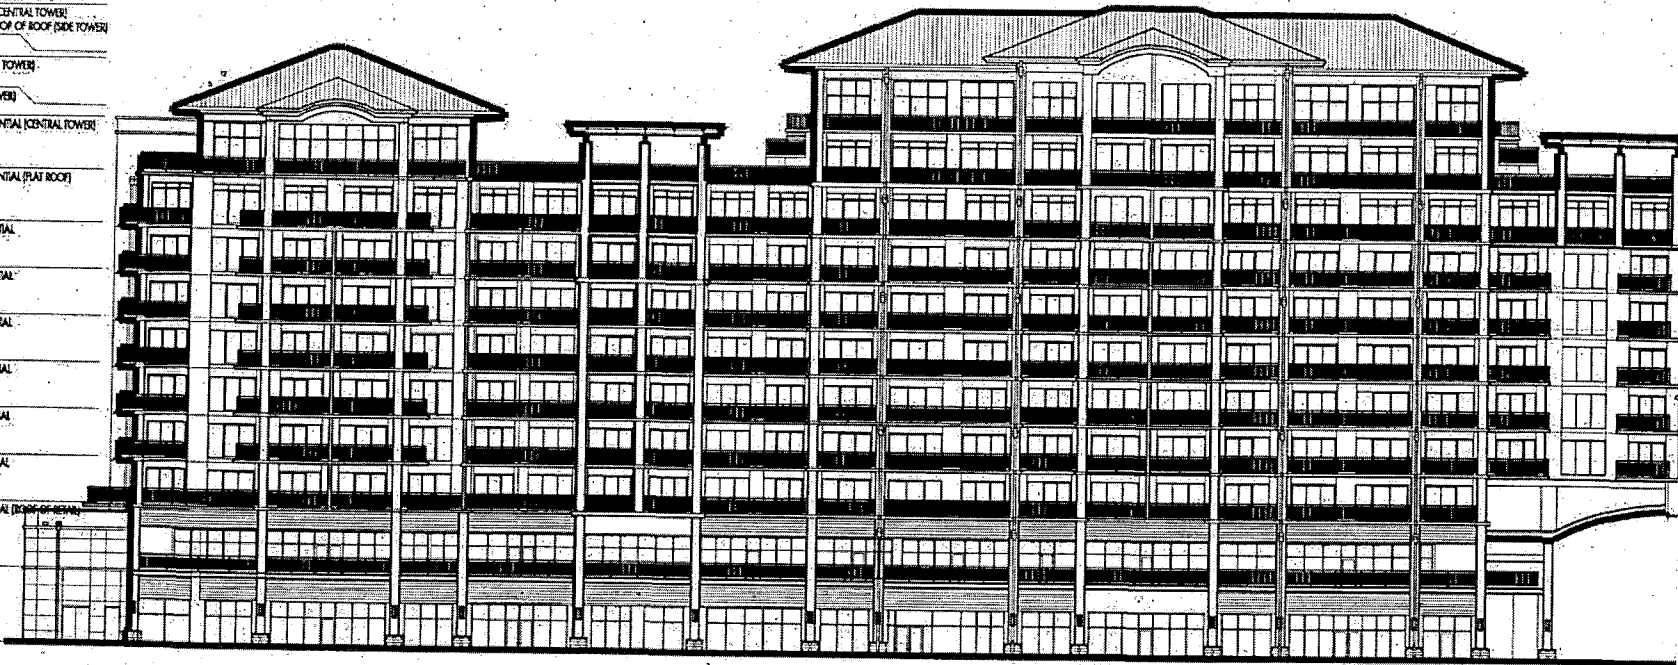

**NORTH ELEVATION West Side**

**Levin's Bend, a Condominium at the Wharf**  
 Wharf Parkway Orange Beach, Alabama

 

Scale: 1/32" = 1'-0"