

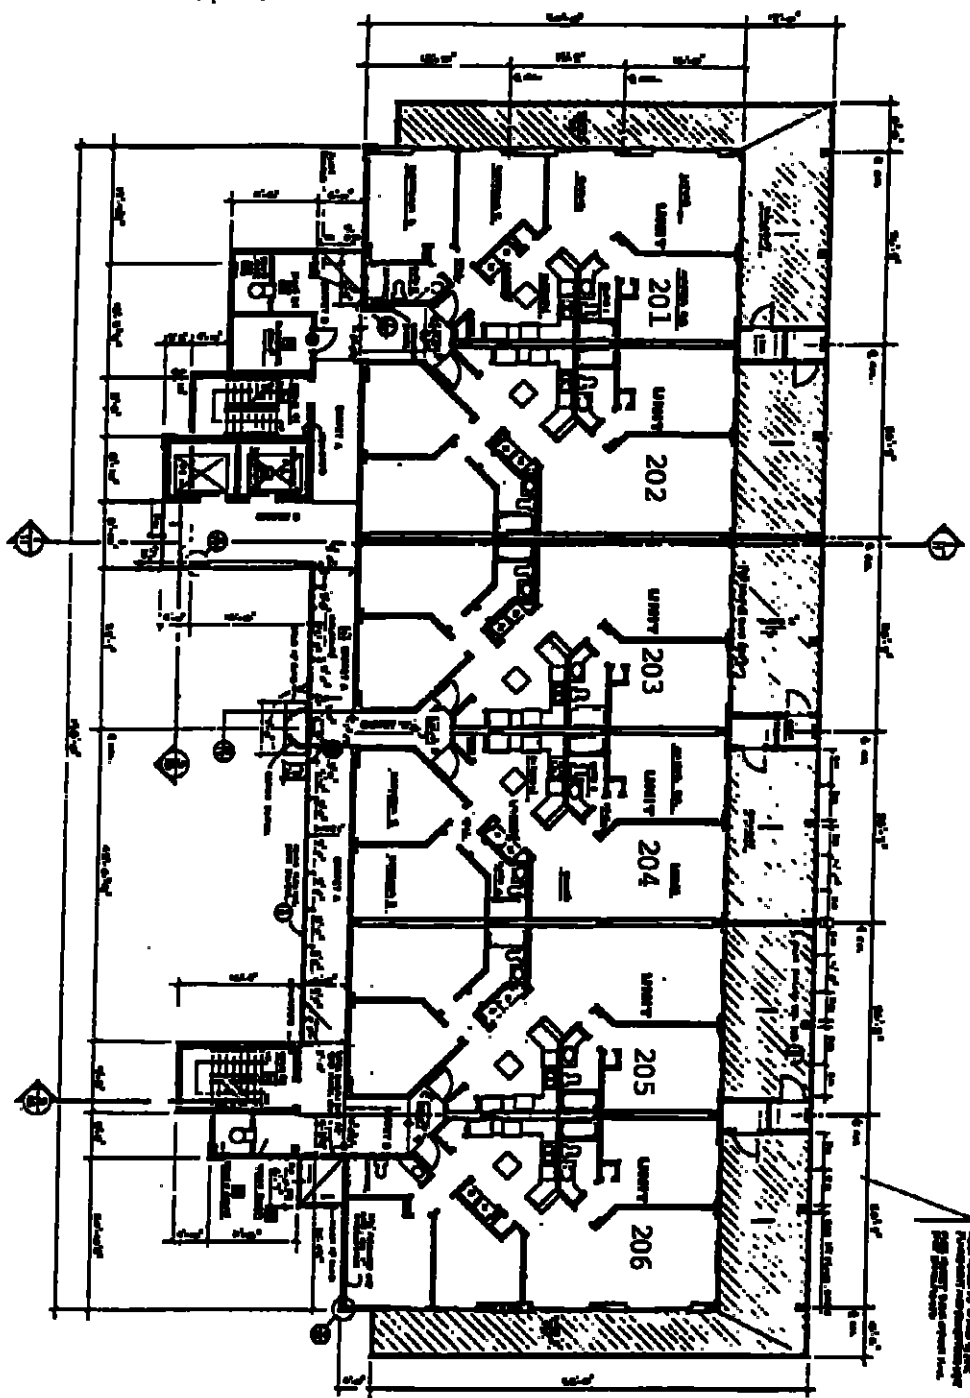
 
 
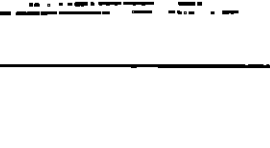
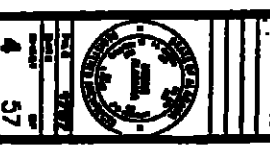
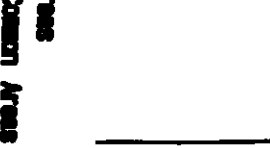
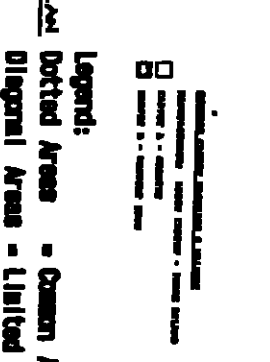
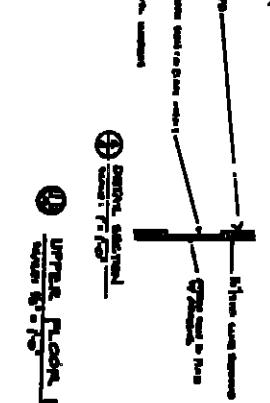


MISC OOSC PLAN 0403

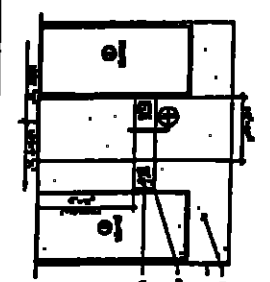

THIS DRAWING IS THE PROPERTY OF THE ARCHITECT AND IS NOT TO BE REPRODUCED OR COPIED IN ANY MANNER WITHOUT THE WRITTEN PERMISSION OF THE ARCHITECT.

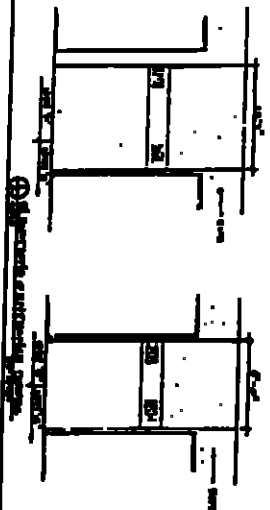

Legend:
 Dotted Areas = Common Areas
 Diagonal Areas = Limited Common Areas

UPPER FLOOR PLAN
 SCALE: 1/8" = 1'-0"

DATE: 11/11/03
 DRAWN BY: J. J. L. S.

PROJECT: [illegible]
 SHEET: 4 OF 57

ARCHITECT: [illegible]
 ADDRESS: [illegible]

PHONE: [illegible]
 FAX: [illegible]

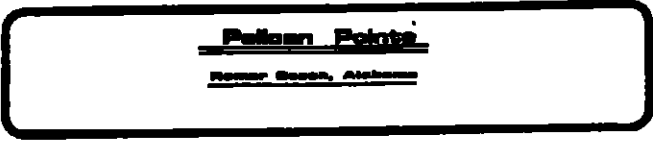


EXHIBIT "C", PAGE 11