


MS

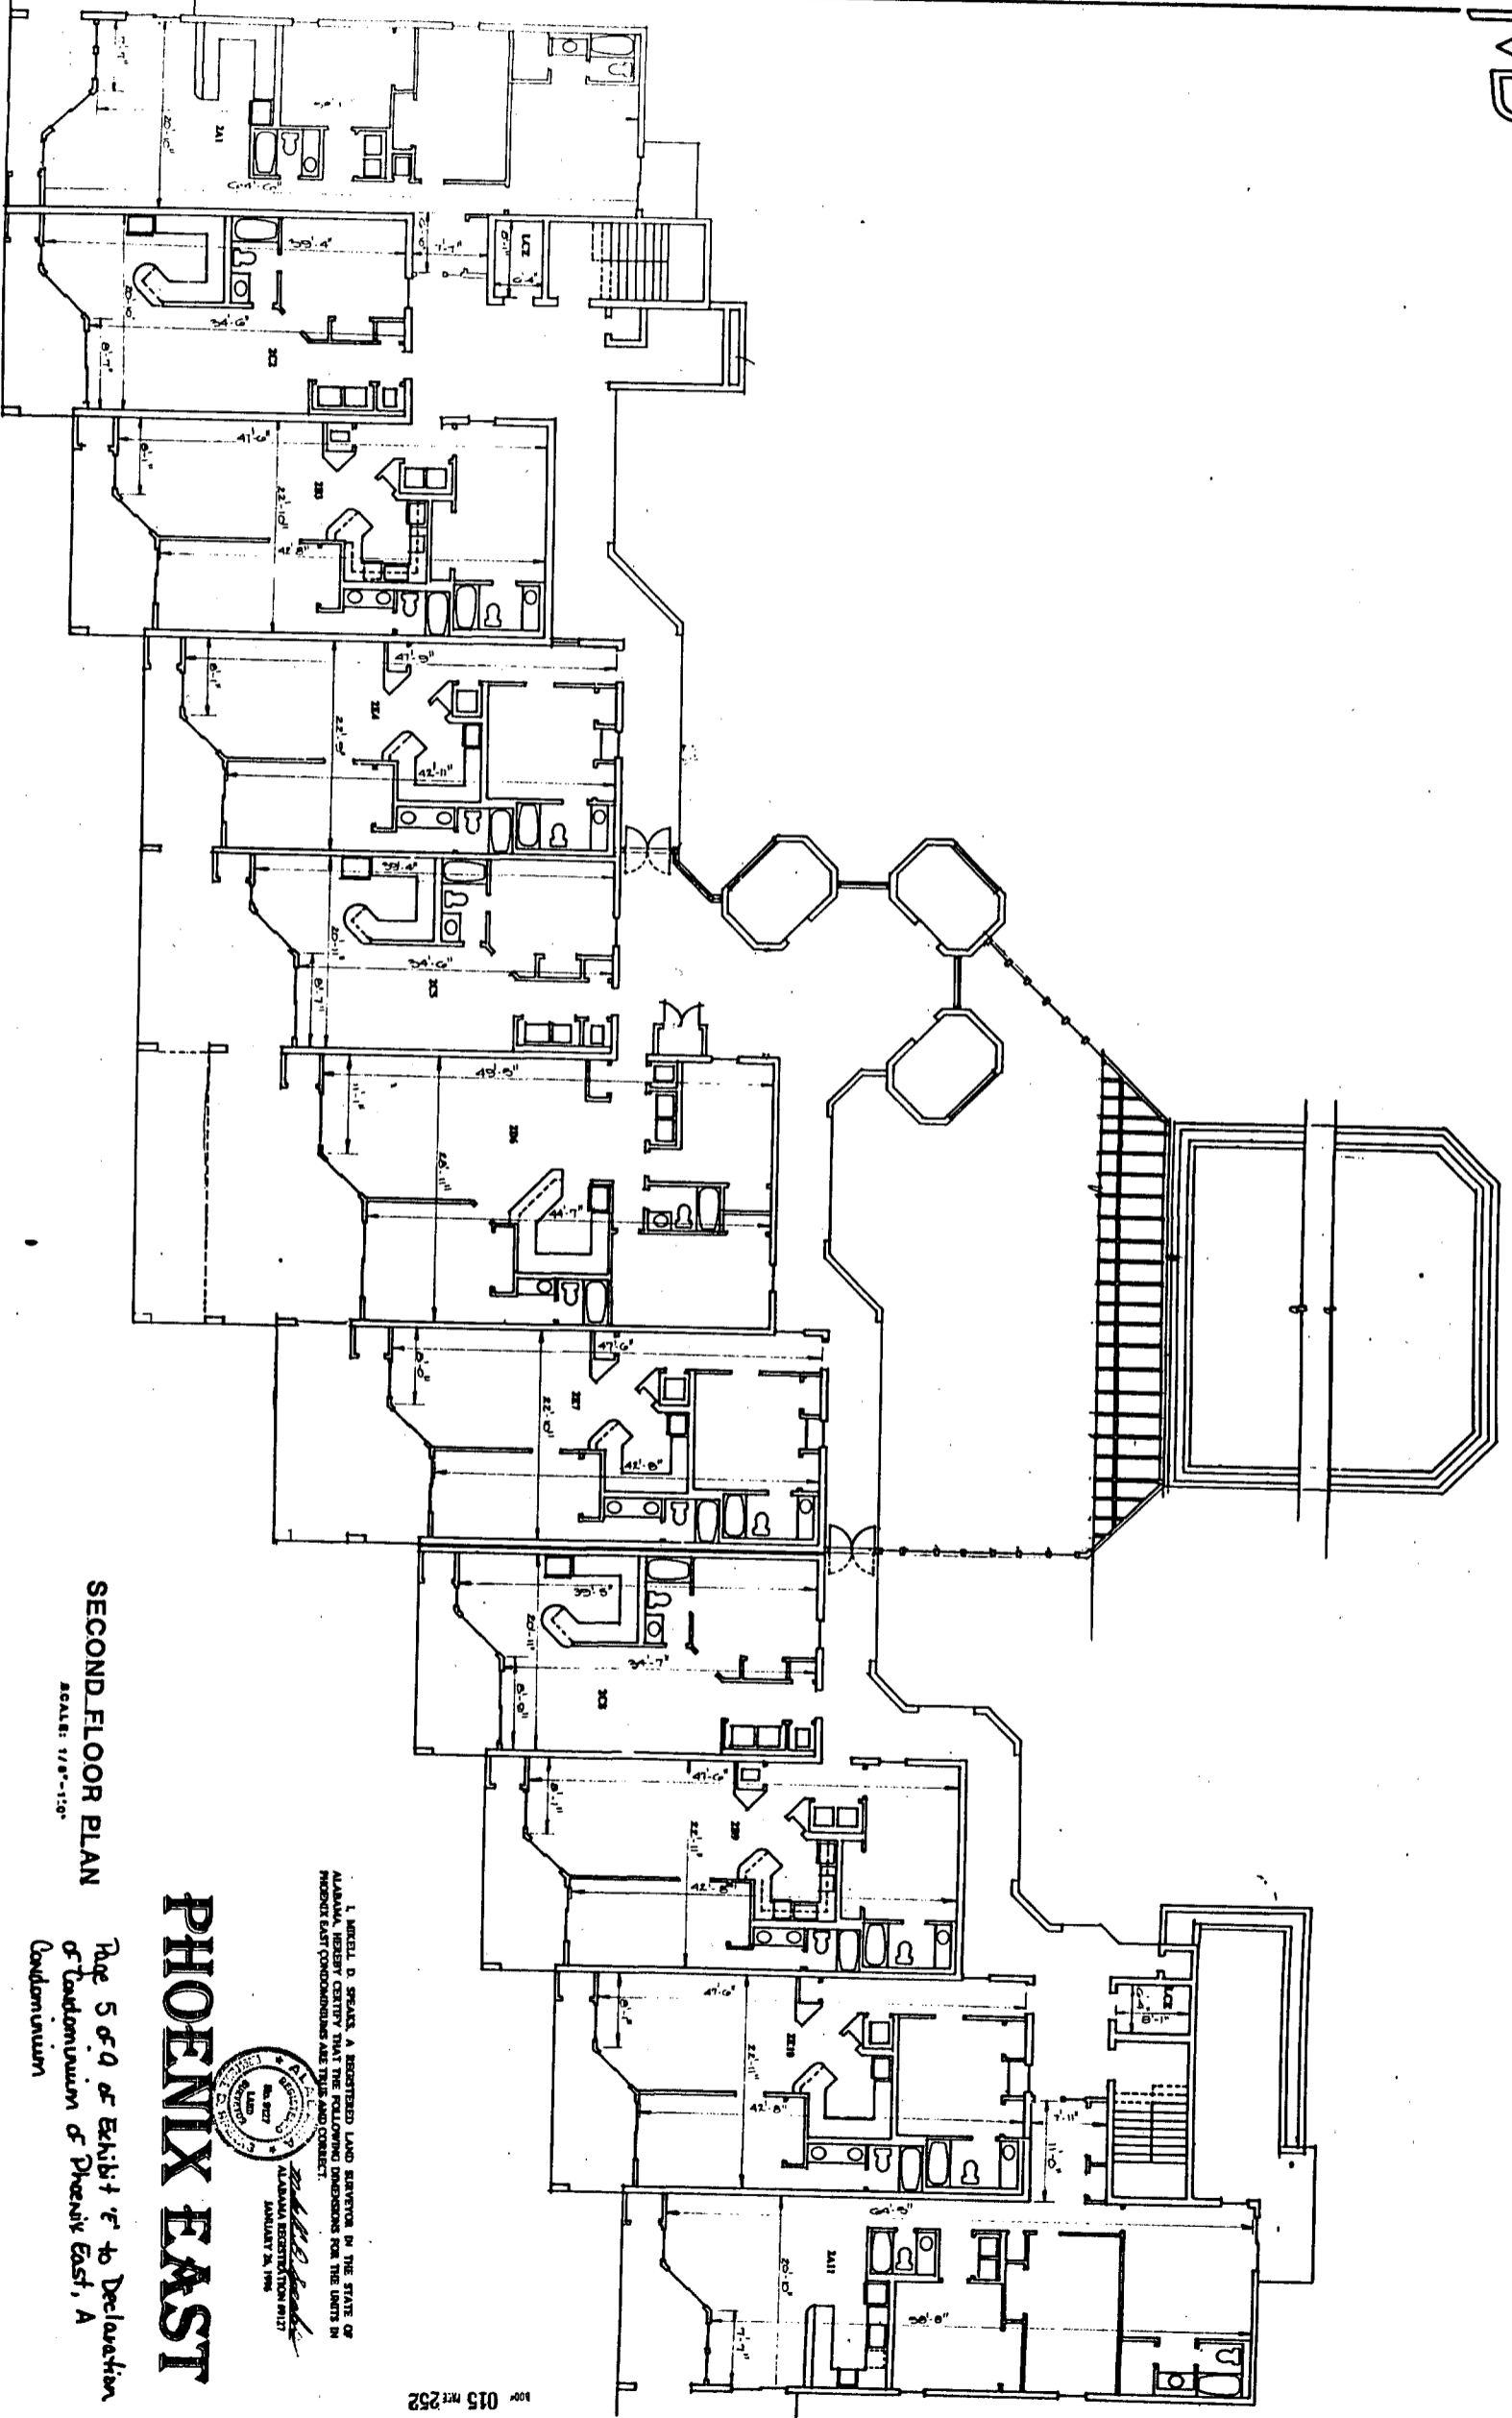

SECOND FLOOR PLAN

SCALE: 1/8"=1'-0"

PHOENIX EAST

Page 5 of 9 of Exhibit 'c' to Declaration of Condominium of Phoenix East, A Condominium



I, MIKELL D. SPEAKS, A REGISTERED LAND SURVEYOR IN THE STATE OF ALABAMA, HEREBY CERTIFY THAT THE FOLLOWING DIMENSIONS FOR THE UNITS IN PHOENIX EAST CONDOMINIUMS ARE TRUE AND CORRECT.

Mikell D. Speaks
 ALABAMA REGISTERED LAND SURVEYOR
 LICENSE NO. 8027
 JANUARY 24, 1986

100' 015 REC 252

MIKELL D. SPEAKS & ASSOCIATES · CONSULTING ENGINEERS, INCORPORATED
 732 OAK CIRCLE DRIVE WEST · MOBILE, ALABAMA

DATE: M.D.S.

JANUARY, 1986

NO. 1847-B TEL. 881

1/8"=1'-0"

FLOOR PLAN
2ND FLOOR

MS