


MS

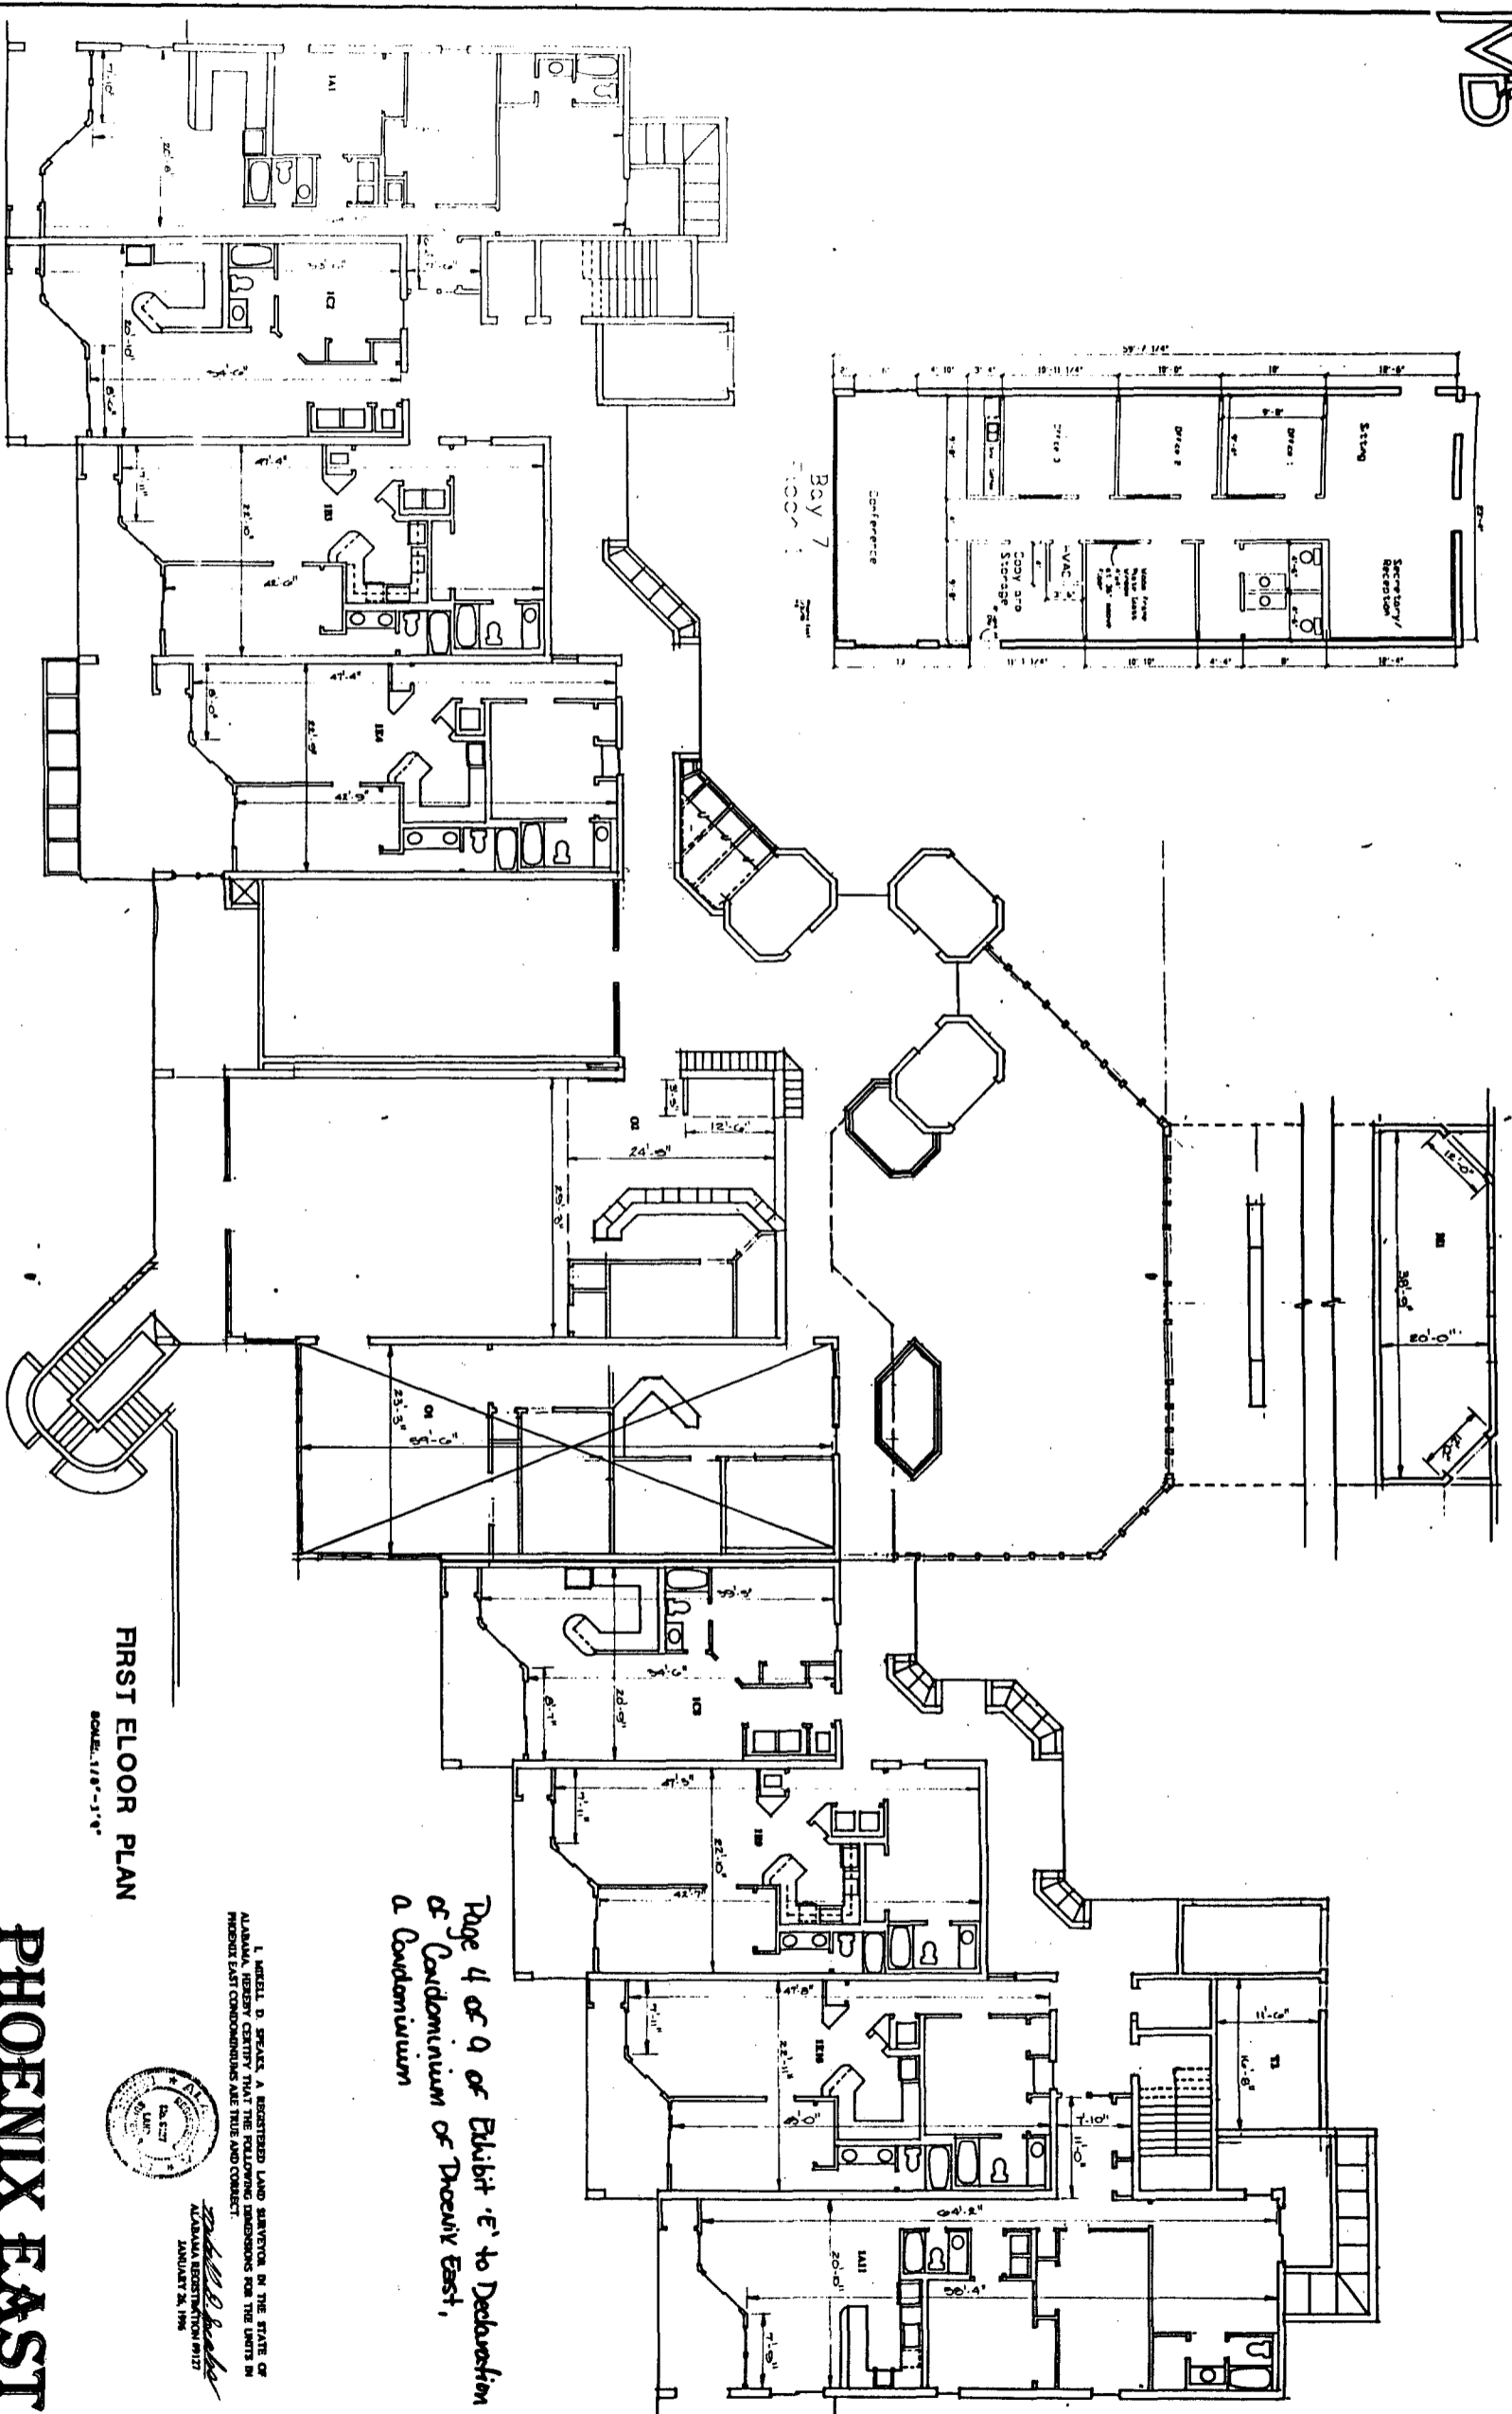

FIRST FLOOR PLAN
SCALE: 1/8" = 1'-0"

PHOENIX EAST

MIKELL D. SPEAKS & ASSOCIATES · CONSULTING ENGINEERS, INCORPORATED
 732 OAK CIRCLE DRIVE WEST · MOBILE, ALABAMA



Mikell D. Speaks
 ALABAMA REGISTRATION 19177
 JANUARY 26, 1966

Page 4 of 9 of Exhibit 'E' to Declaration
 of Condominium of Phoenix East,
 a Condominium

100' 015 No. 251

MS

JANUARY 1966

46-1947-3 THE 811

1/8" = 1'-0"

FLOOR PLAN
1st FLOOR

Sheet 3