


OR BK 4796 PG0689
Escambia County, Florida
INSTRUMENT 2001-899070

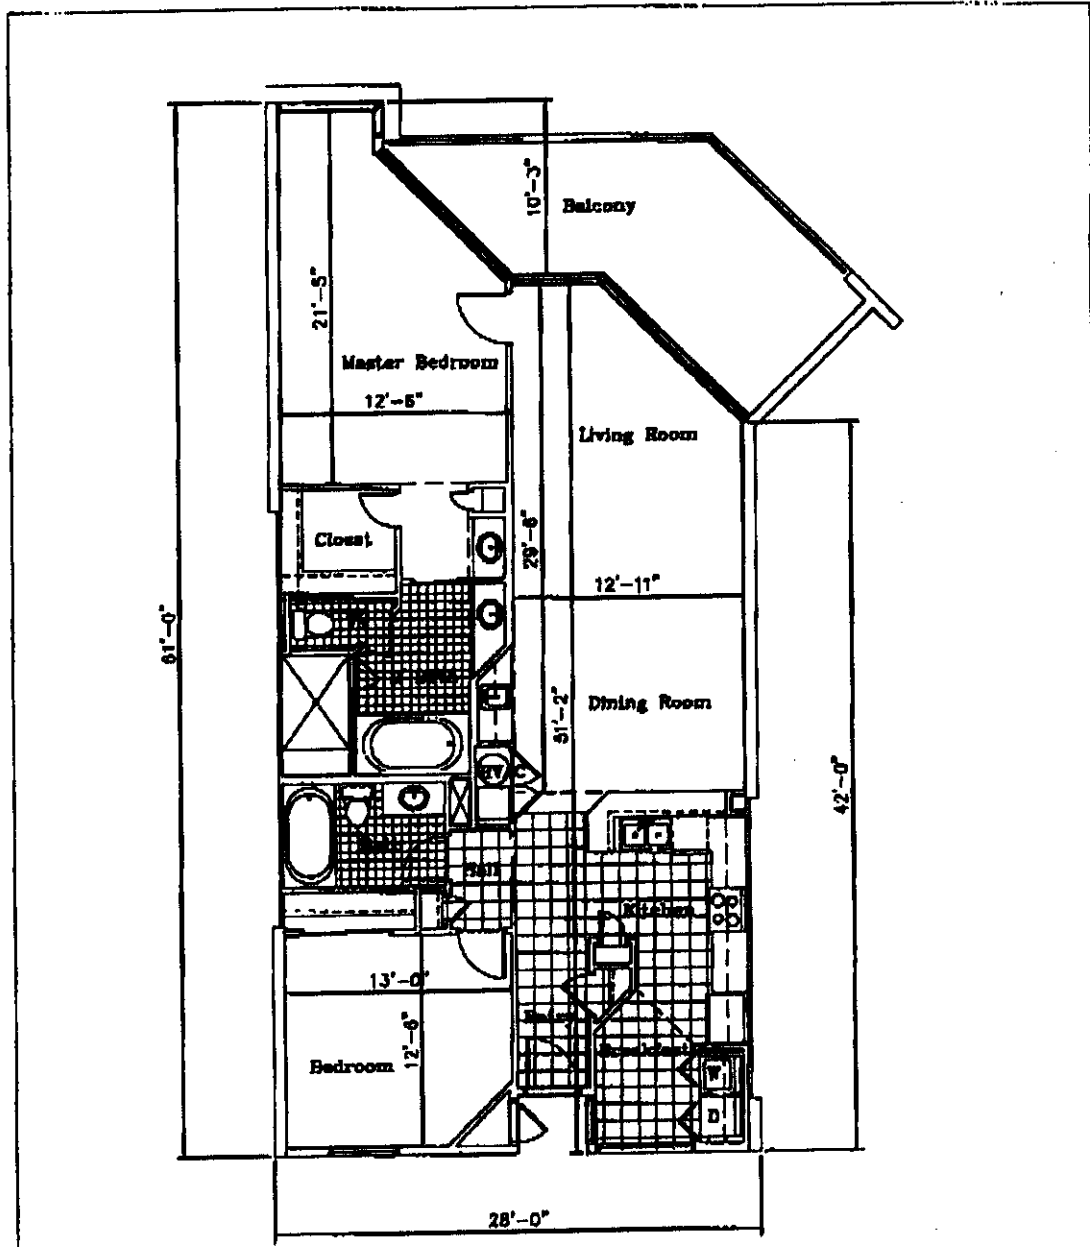

UNITS:
102-1802

Unit A

Heated: 1438 sq ft
Balcony: 226 sq ft



<p>George Borge Space Support, Inc. P.O. Box 20000 Fort Lauderdale, Florida 33309 Tel: (954) 571-1100</p>	<p>Project: <u>The Palacio at Perdido</u></p>	<p>Unit: <u>97105</u></p>
	<p>Location: <u>Perdido Key, Florida</u></p>	<p>Scale: <u>1/8" = 1'-0"</u></p>
	<p>Title: <u>Unit A Floor Plan</u></p>	<p>Date: <u>10/31/01</u></p>
	<p>Description: <u>Typical Two Bedroom Unit</u></p>	<p>Drawn by: _____</p>