


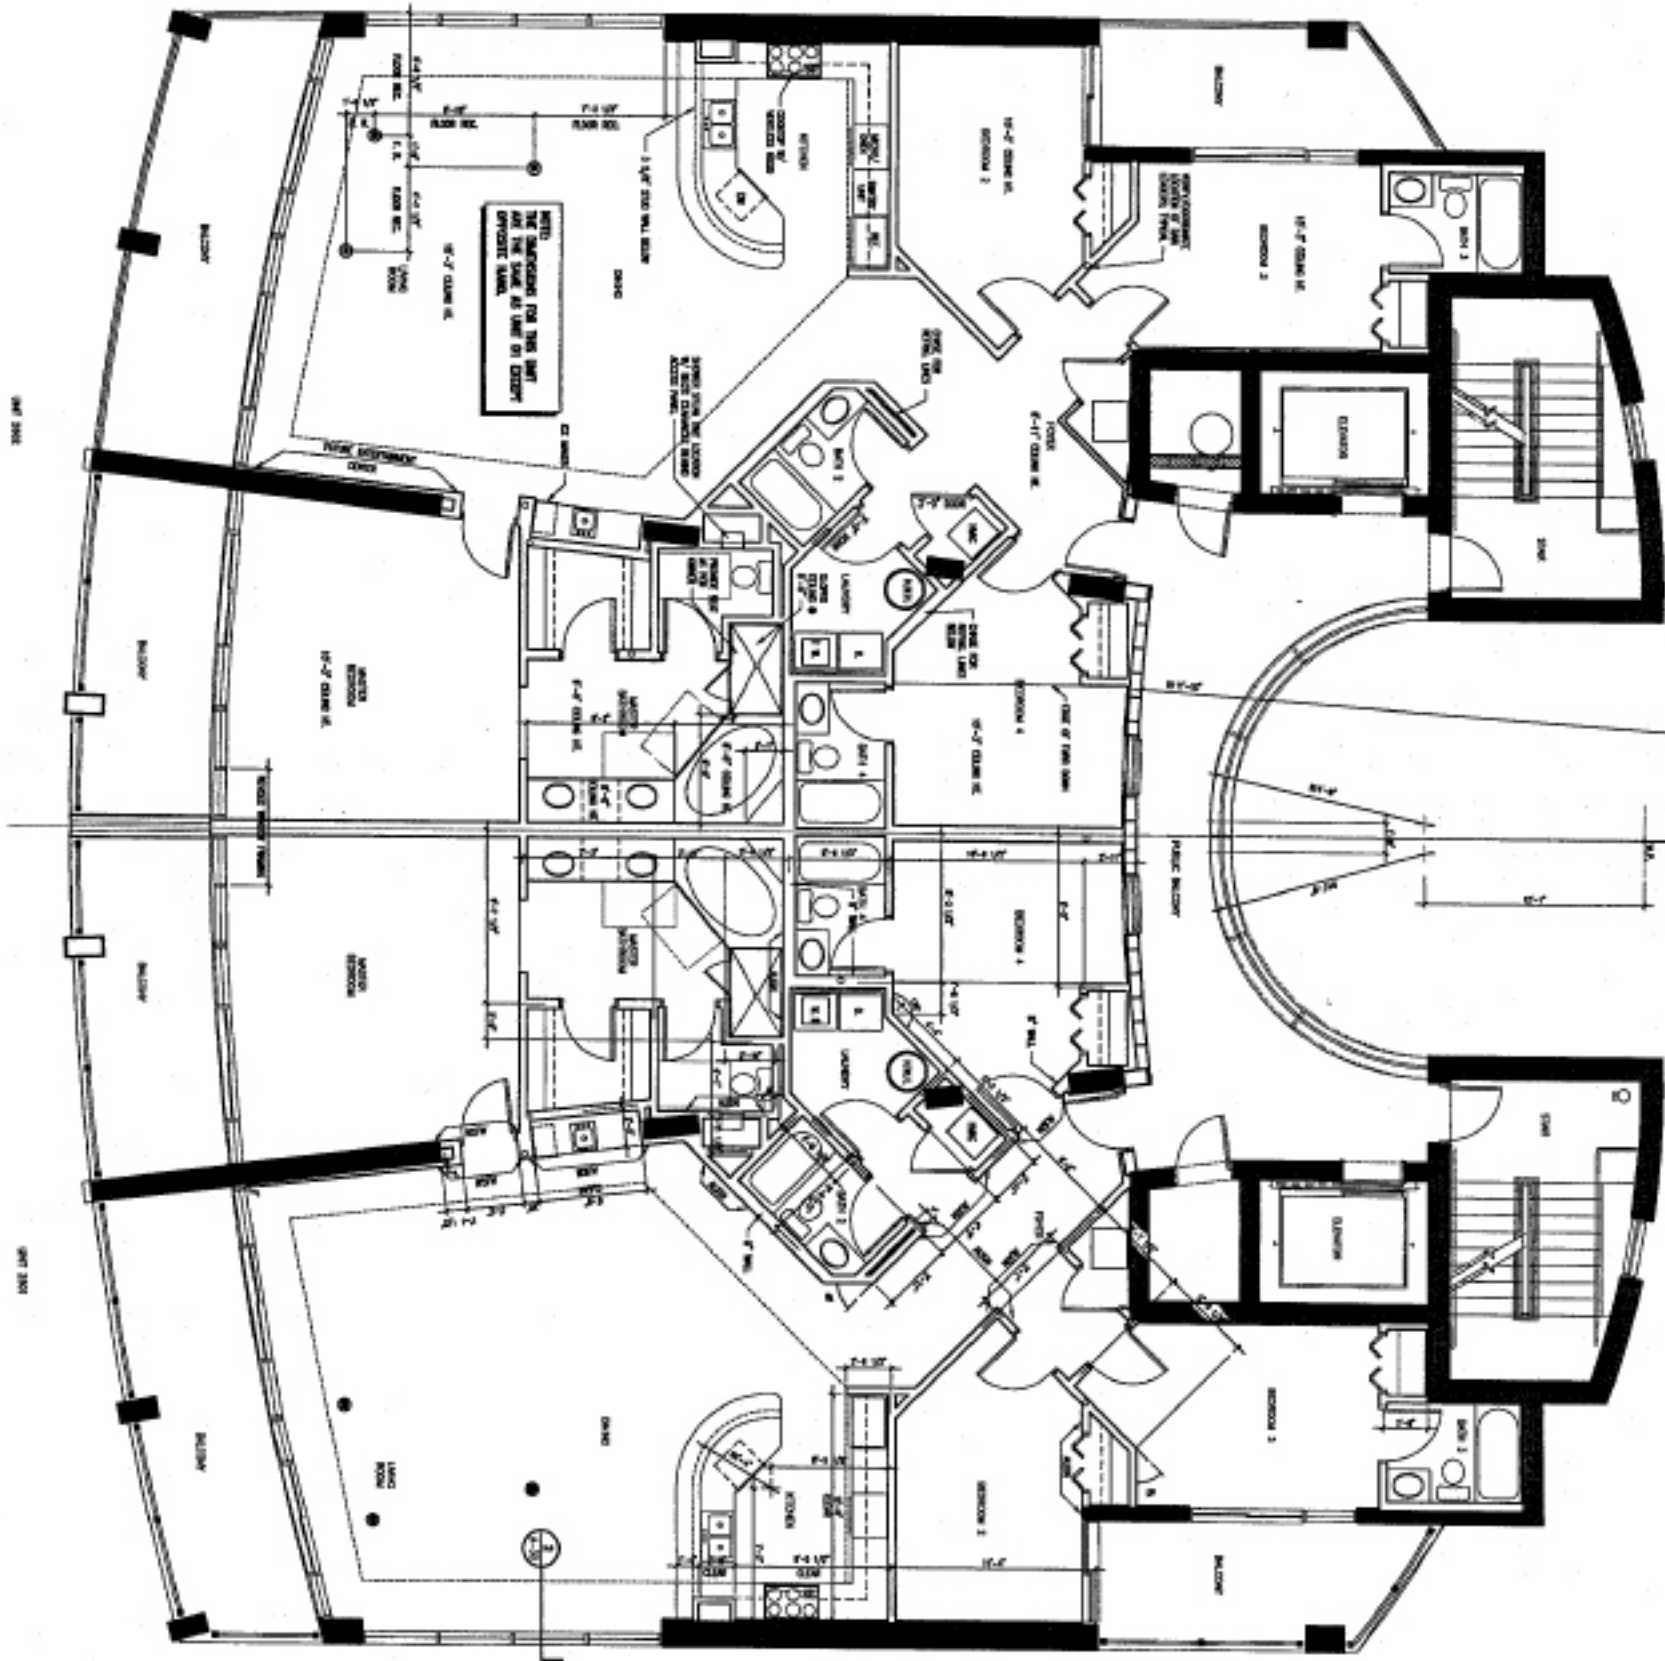

1

PENTHOUSE FLOOR PLAN

SCALE: 1/8" = 1'-0"



UNIT 2002

UNIT 2002