


NORTH ELEVATION
SCALE 1" = 10'-0"

ROOF	10'-0"
MEZZAINE	10'-0"
PENTHOUSE	10'-0"
SUITE 13	10'-0"
SUITE 12	10'-0"
SUITE 11	10'-0"
SUITE 10	10'-0"
SUITE 9	10'-0"
SUITE 8	10'-0"
SUITE 7	10'-0"
SUITE 6	10'-0"
SUITE 5	10'-0"
SUITE 4	10'-0"
SUITE 3	10'-0"
SUITE 2	10'-0"
SUITE 1	10'-0"
COMMON AREA 2	10'-0"
COMMON AREA 1	10'-0"

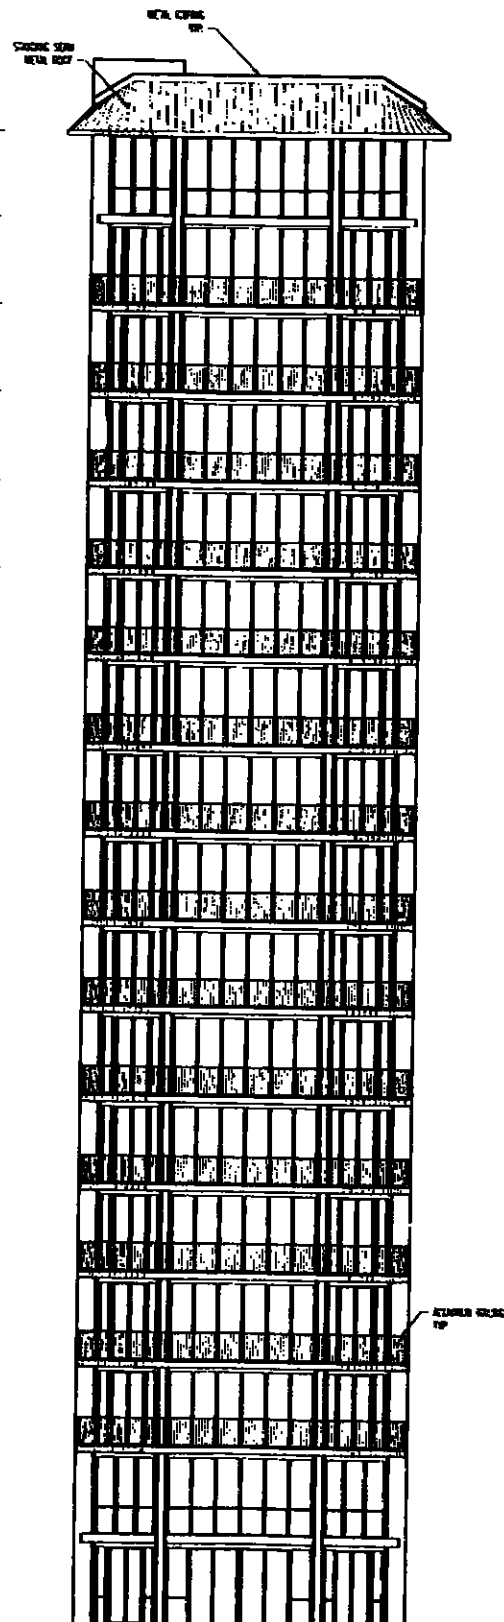

SOUTH ELEVATION
SCALE 1" = 10'-0"

METAL ROOF
NOT BUILT

JS

- REVISIONS
1. ENLARGE DRIVEWAY 7-6
 2. NEW ROOF DESIGN ON CARPORT

STATE OF ALABAMA
JAMES M. SENKARIK, A.I.A.
REGISTERED ARCHITECT
Professional Seal No. 1111

STATE OF ALABAMA
JAMES M. SENKARIK, A.I.A.
REGISTERED ARCHITECT
1917

Proj. # 10002
Project: 10002
Date: 04/20/04
Date: 05-04

JS
The Oceania Condominium
NORTH & SOUTH ELEVATIONS
John M. Senkarik, A.I.A.
and Associates
45 South 4th Street, S.
Pensacola, FL 32501
(904) 434-3331

Apt Bk 24 pg 175