


Bullock Tice Associates
 909 East Cervantes Suite B
 Pensacola, FL. 32501
 AAC000174
 Phone: 850.434.5444

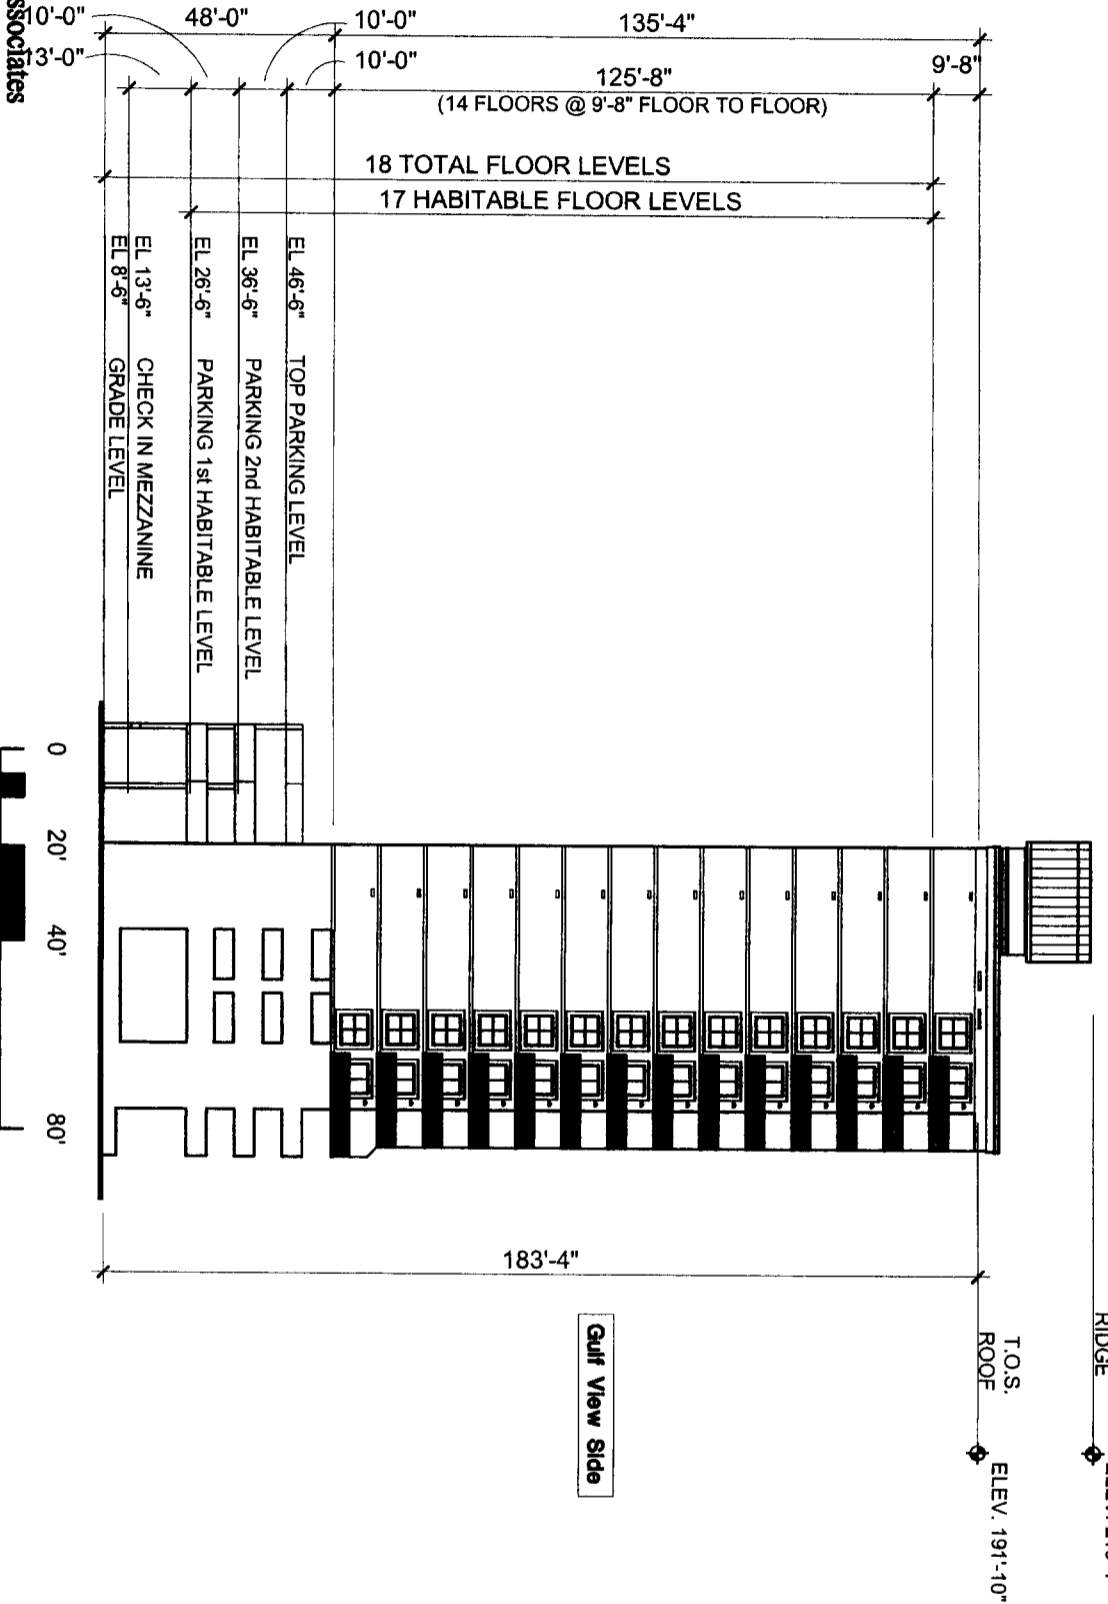

SCALE: 1" = 40'-0"

WEST ELEVATION

CRYSTAL SHORES WEST, A CONDOMINIUM

04/11/06

1"=40'-0"



Exhibit "C"