



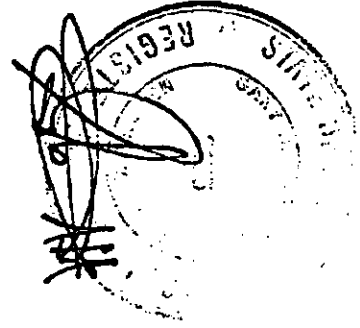

AMENITY FLOOR PLAN
UNIT 1-4
N

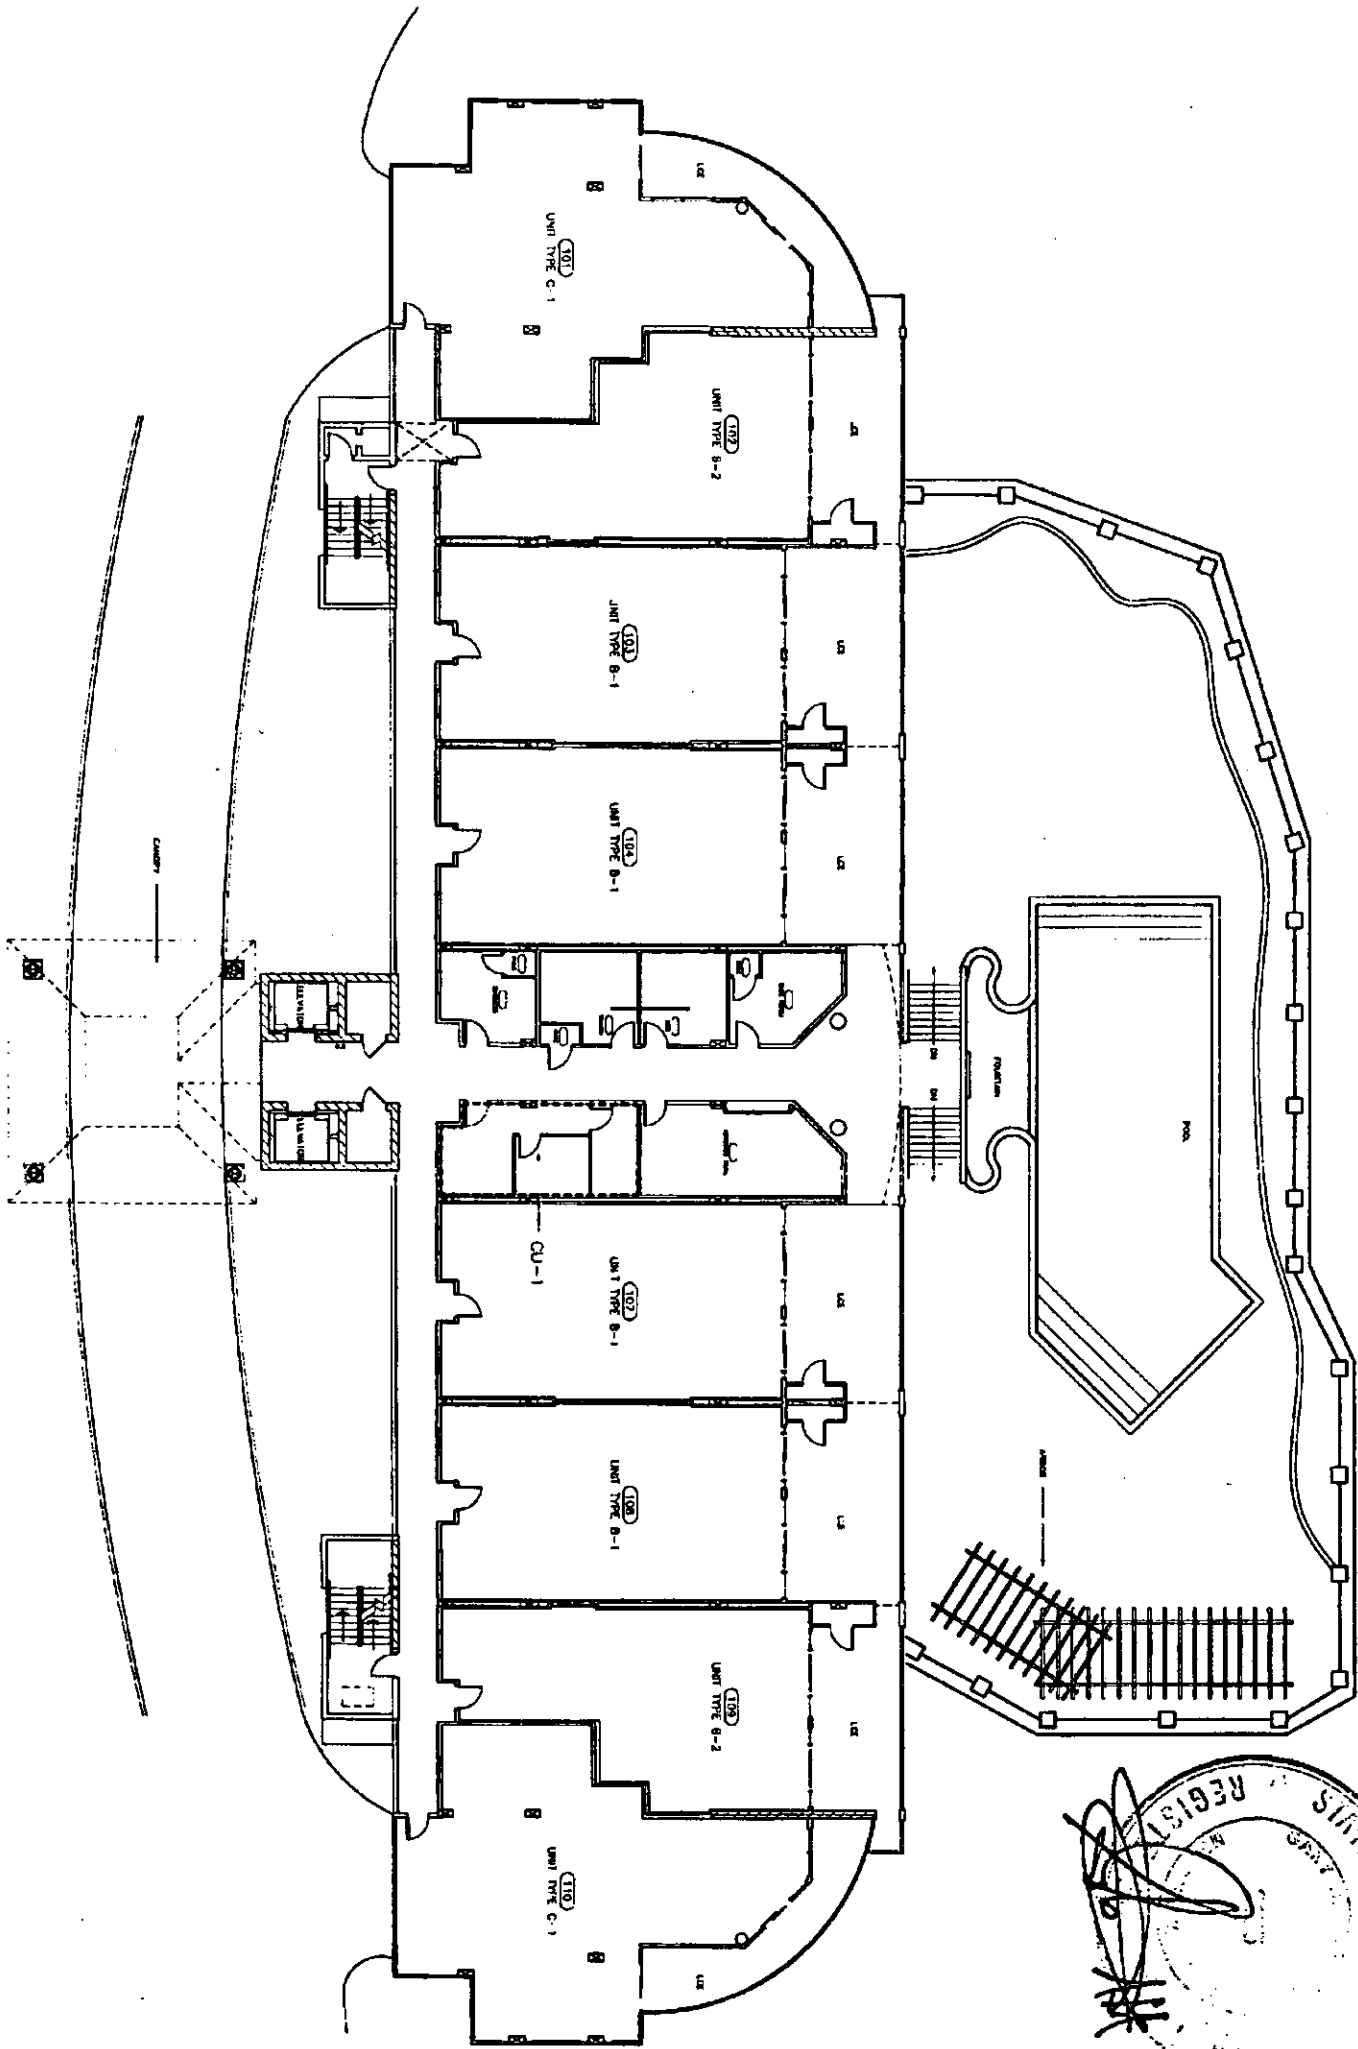

A2.1	AMENITY FLOOR PLAN	THE INDIES A CONDOMINIUM	date: 8.14.07	<small>NOTE: All drawings are preliminary and subject to change without notice. The user of these drawings shall be responsible for verifying the accuracy of the information shown on these drawings. The user shall indemnify and hold the architect harmless from all claims, damages, and expenses, including reasonable attorneys' fees, arising from the use of these drawings.</small>					
			contribution # 8028-00 drawn by: R. G. B. checked by: G. COURSEY		architects interior design planning	2248 jones ferry road overlook 1, suite 200 atlanta, georgia 30339	770.422.5727 770.422.5773 fax www.garycoursey.com		