



① FLOOR PLAN — LEVEL 1  
SCALE: 3/32" = 1'-0"

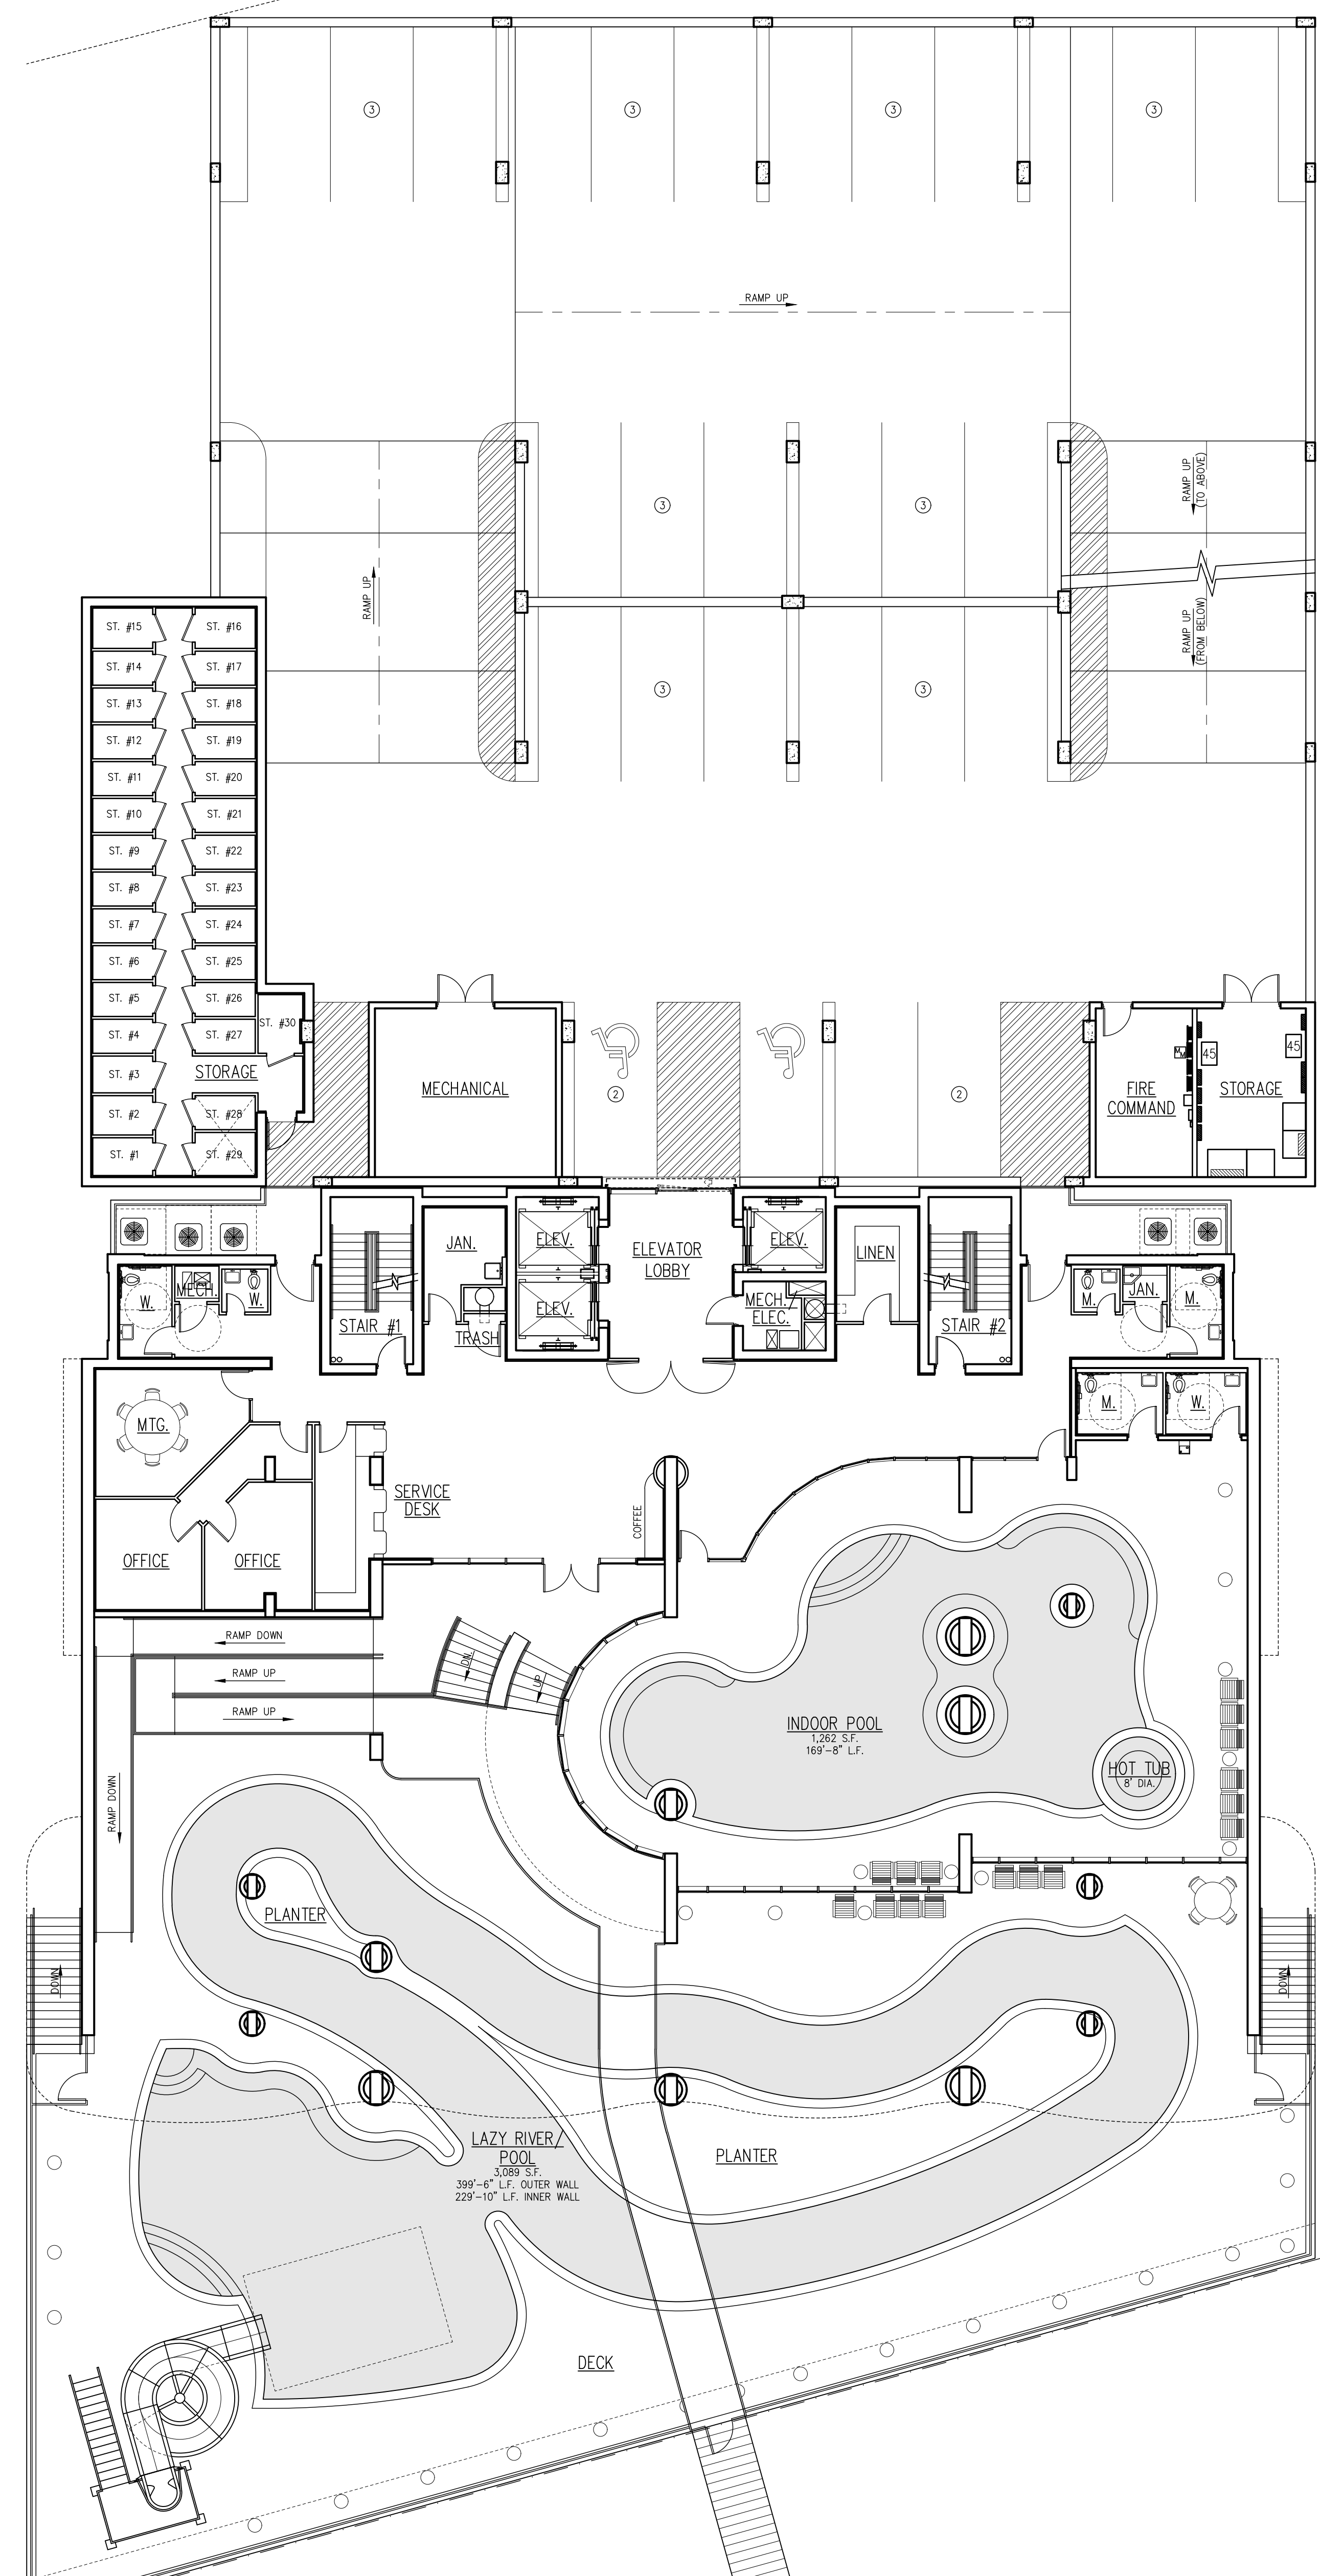


② FLOOR PLAN — LEVEL 2  
SCALE: 3/32" = 1'-0"

DATA
SCALE:
FILE NAME:


REVISIONS

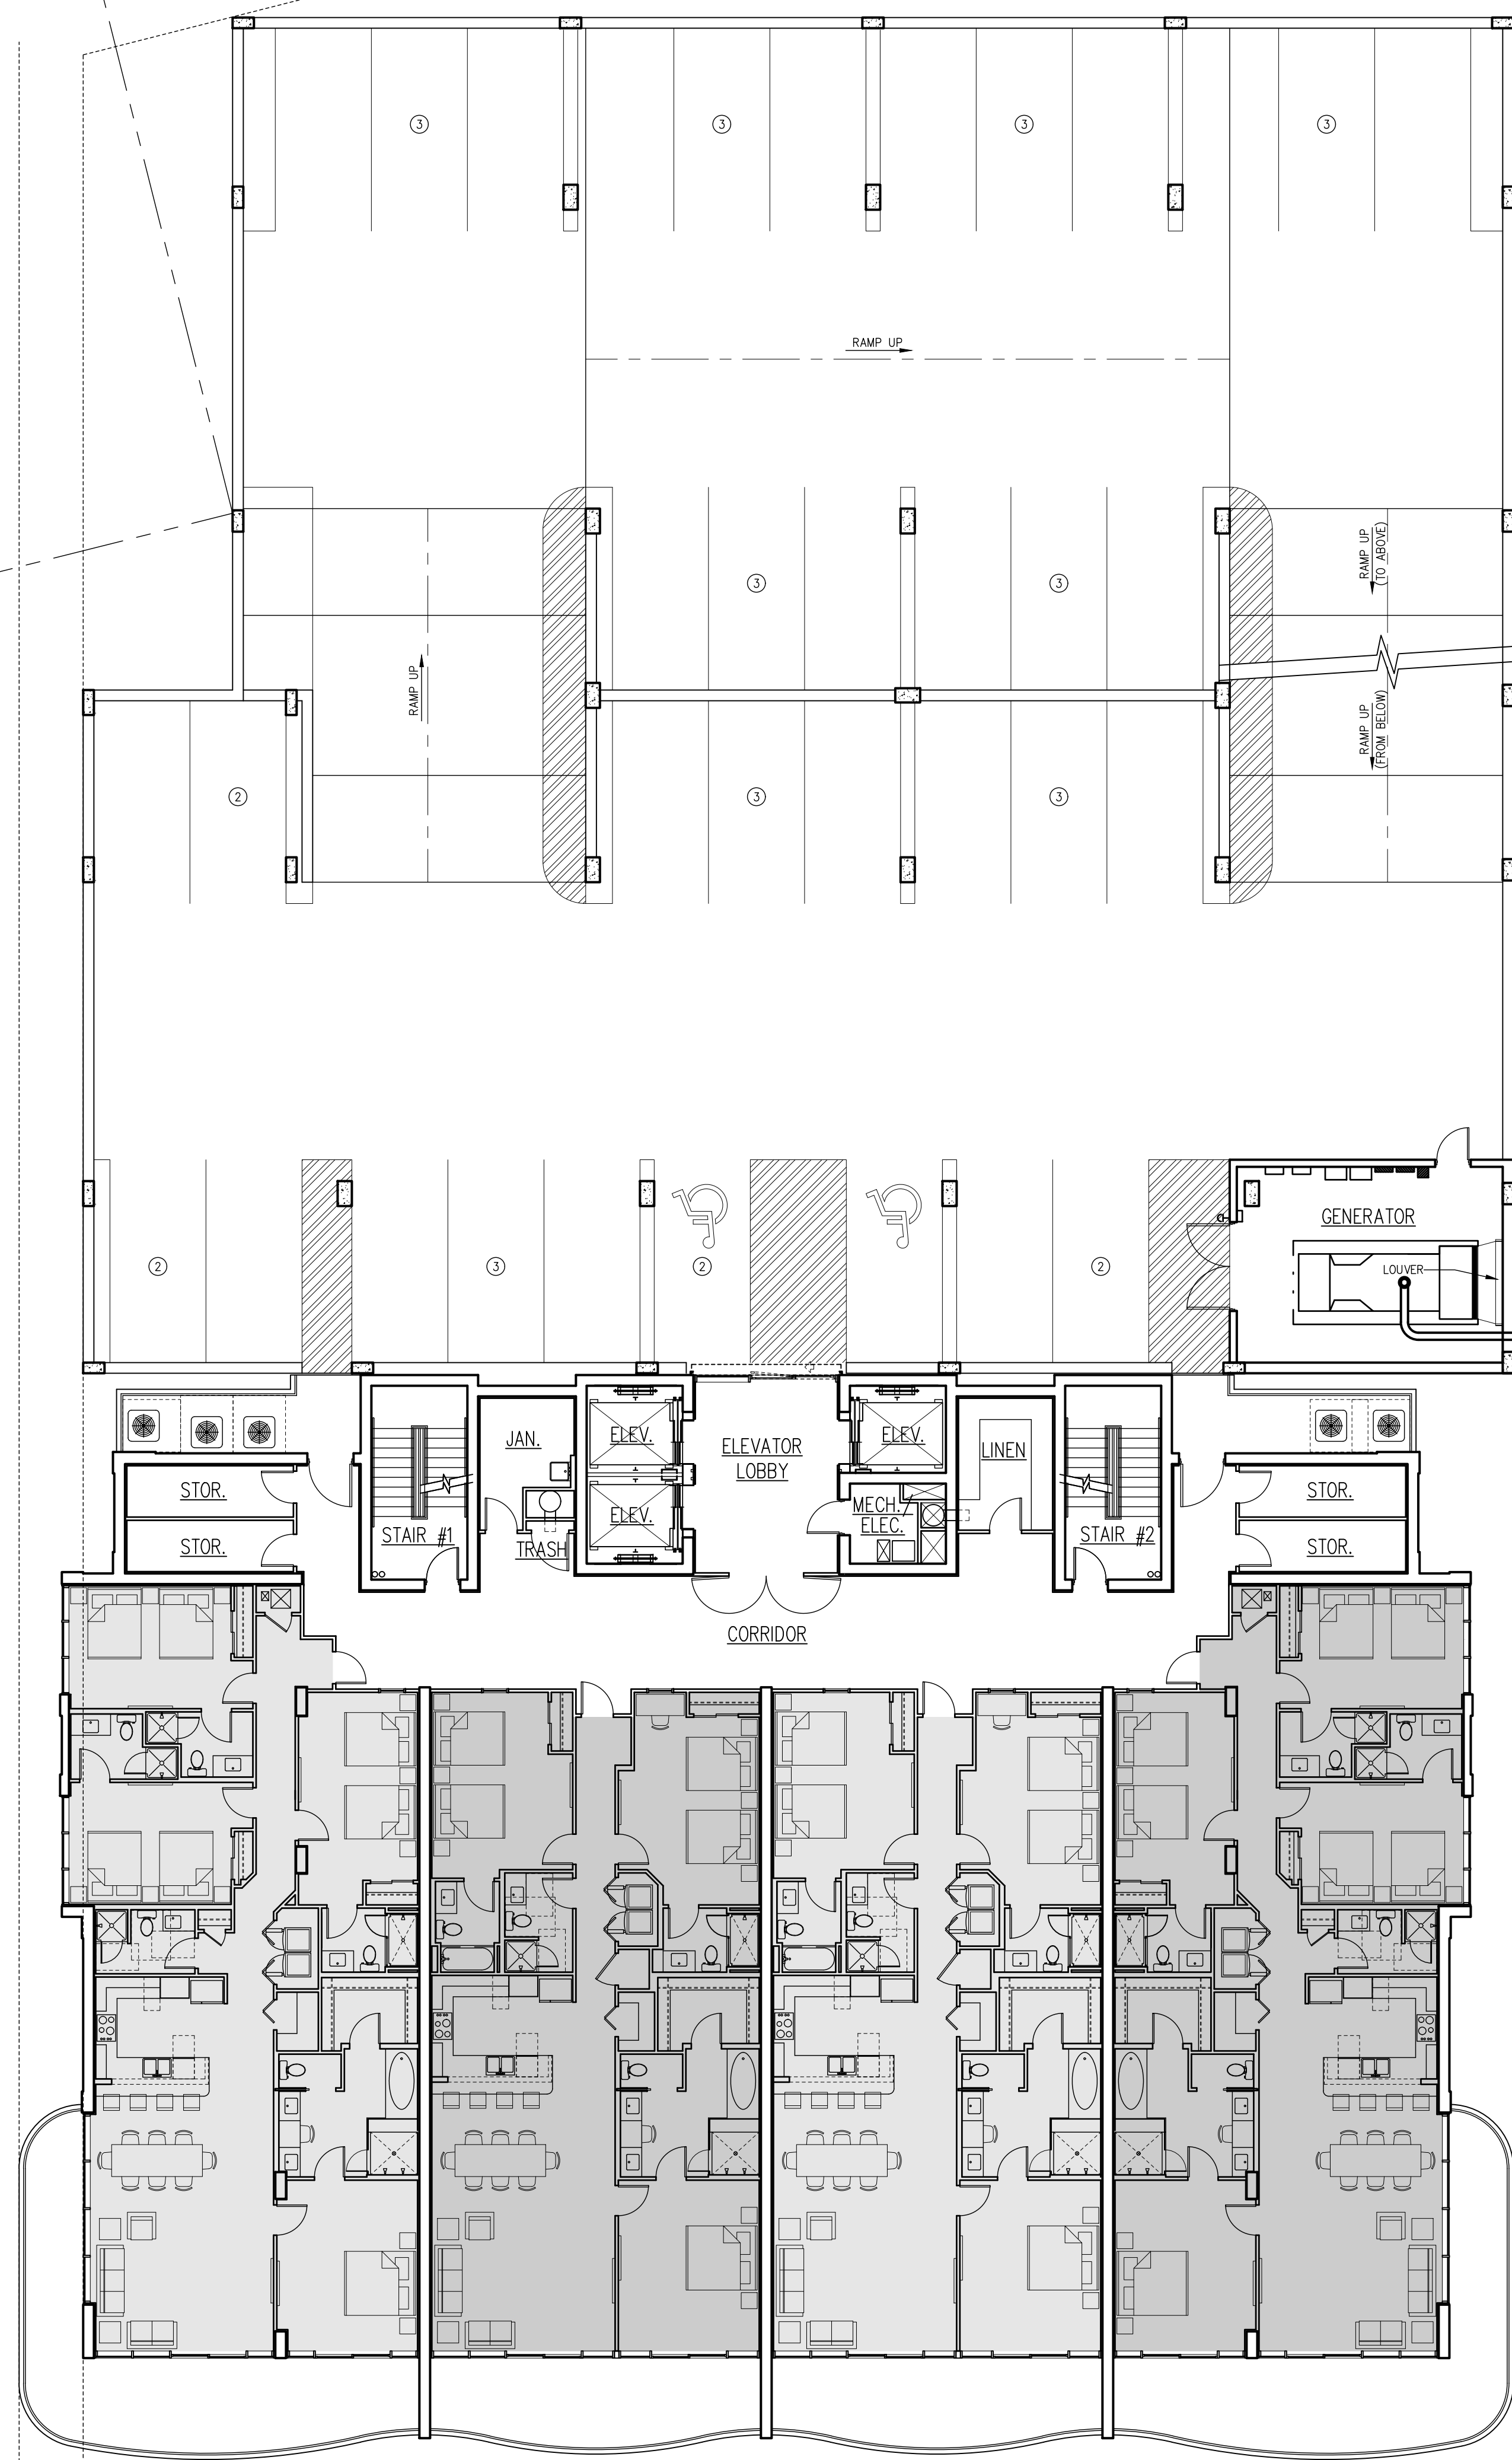

① FLOOR PLAN — LEVEL 3  
SCALE: 3/32" = 1'-0"

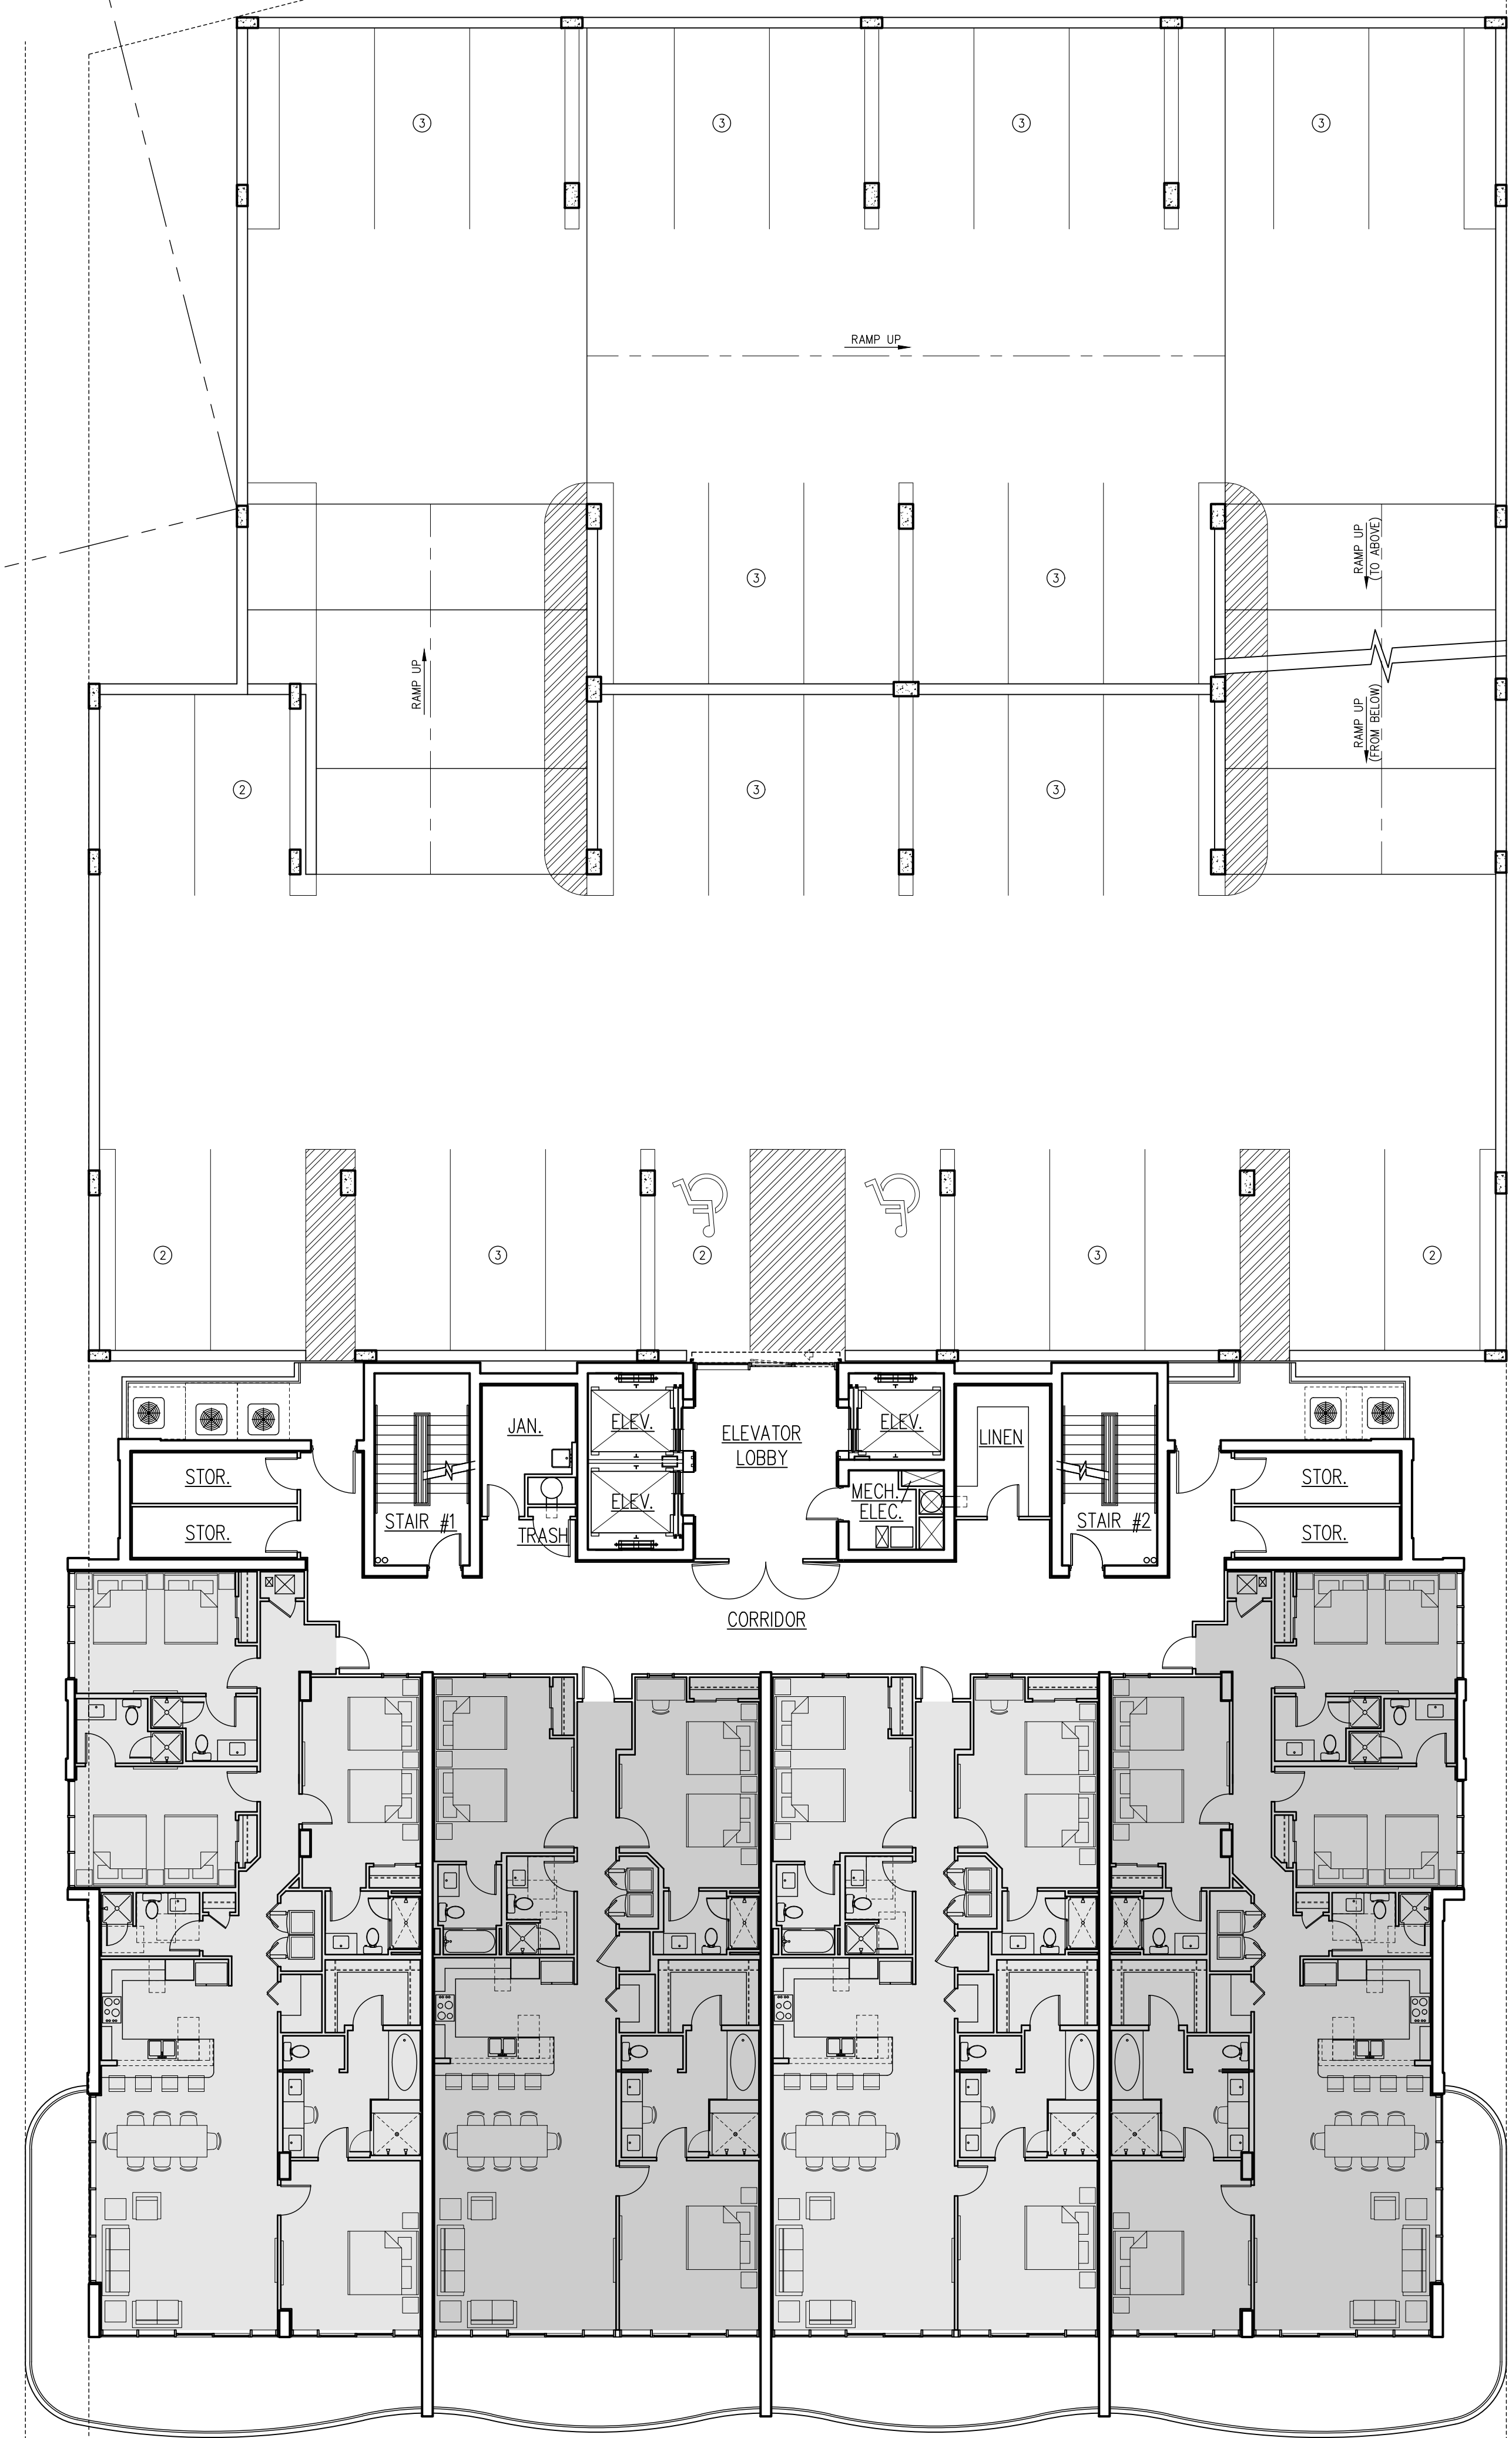


② FLOOR PLAN — LEVELS 4-5  
SCALE: 3/32" = 1'-0"

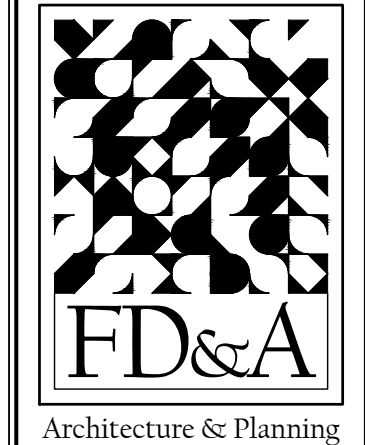

DATA
SCALE:
FILE NAME:

REVISIONS

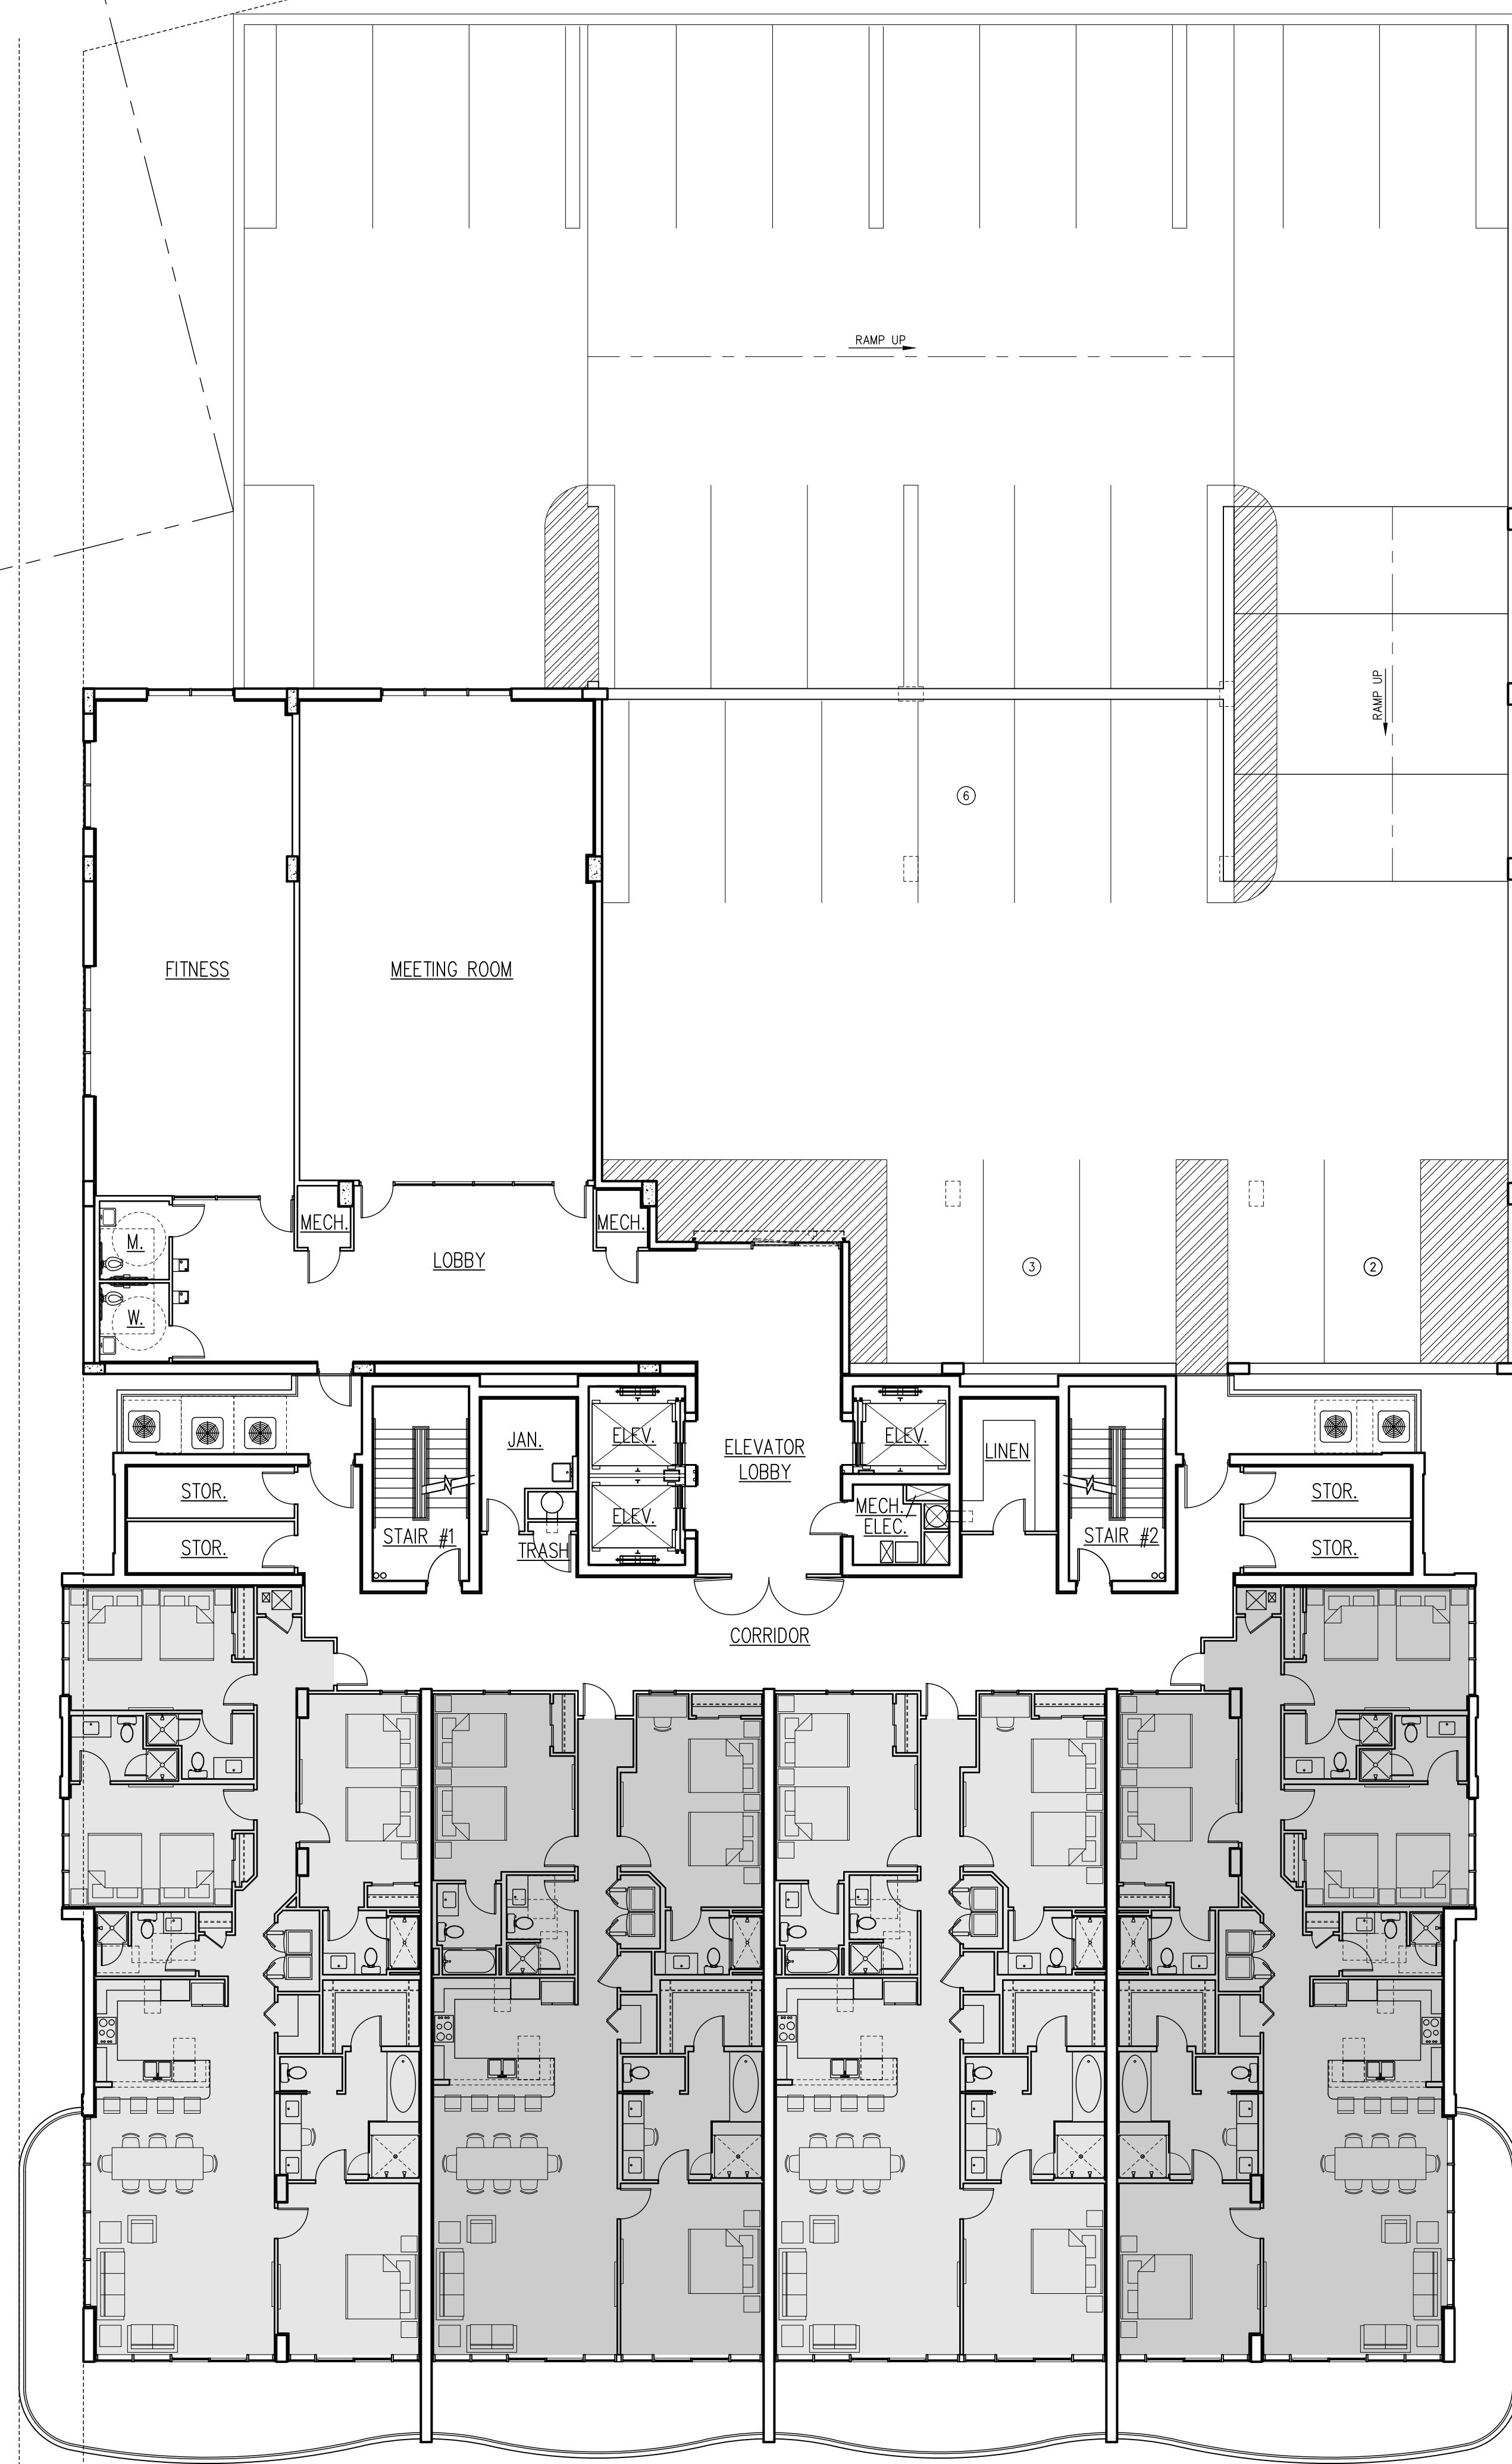

① FLOOR PLAN — LEVEL 6  
 SCALE: 3/32" = 1'-0"

FORREST DANIELL  
 & Associates, P.C.


FD&A  
 Architecture & Planning

8007 American Way  
 Daphne, AL 36526  
 (251) 625-6490  
 (251) 625-6494 fax  
 www.fdanell.com

DATA
SCALE:
FILE NAME:


REVISIONS

FILE: FD23008  
 DATE: APRIL 5, 2023

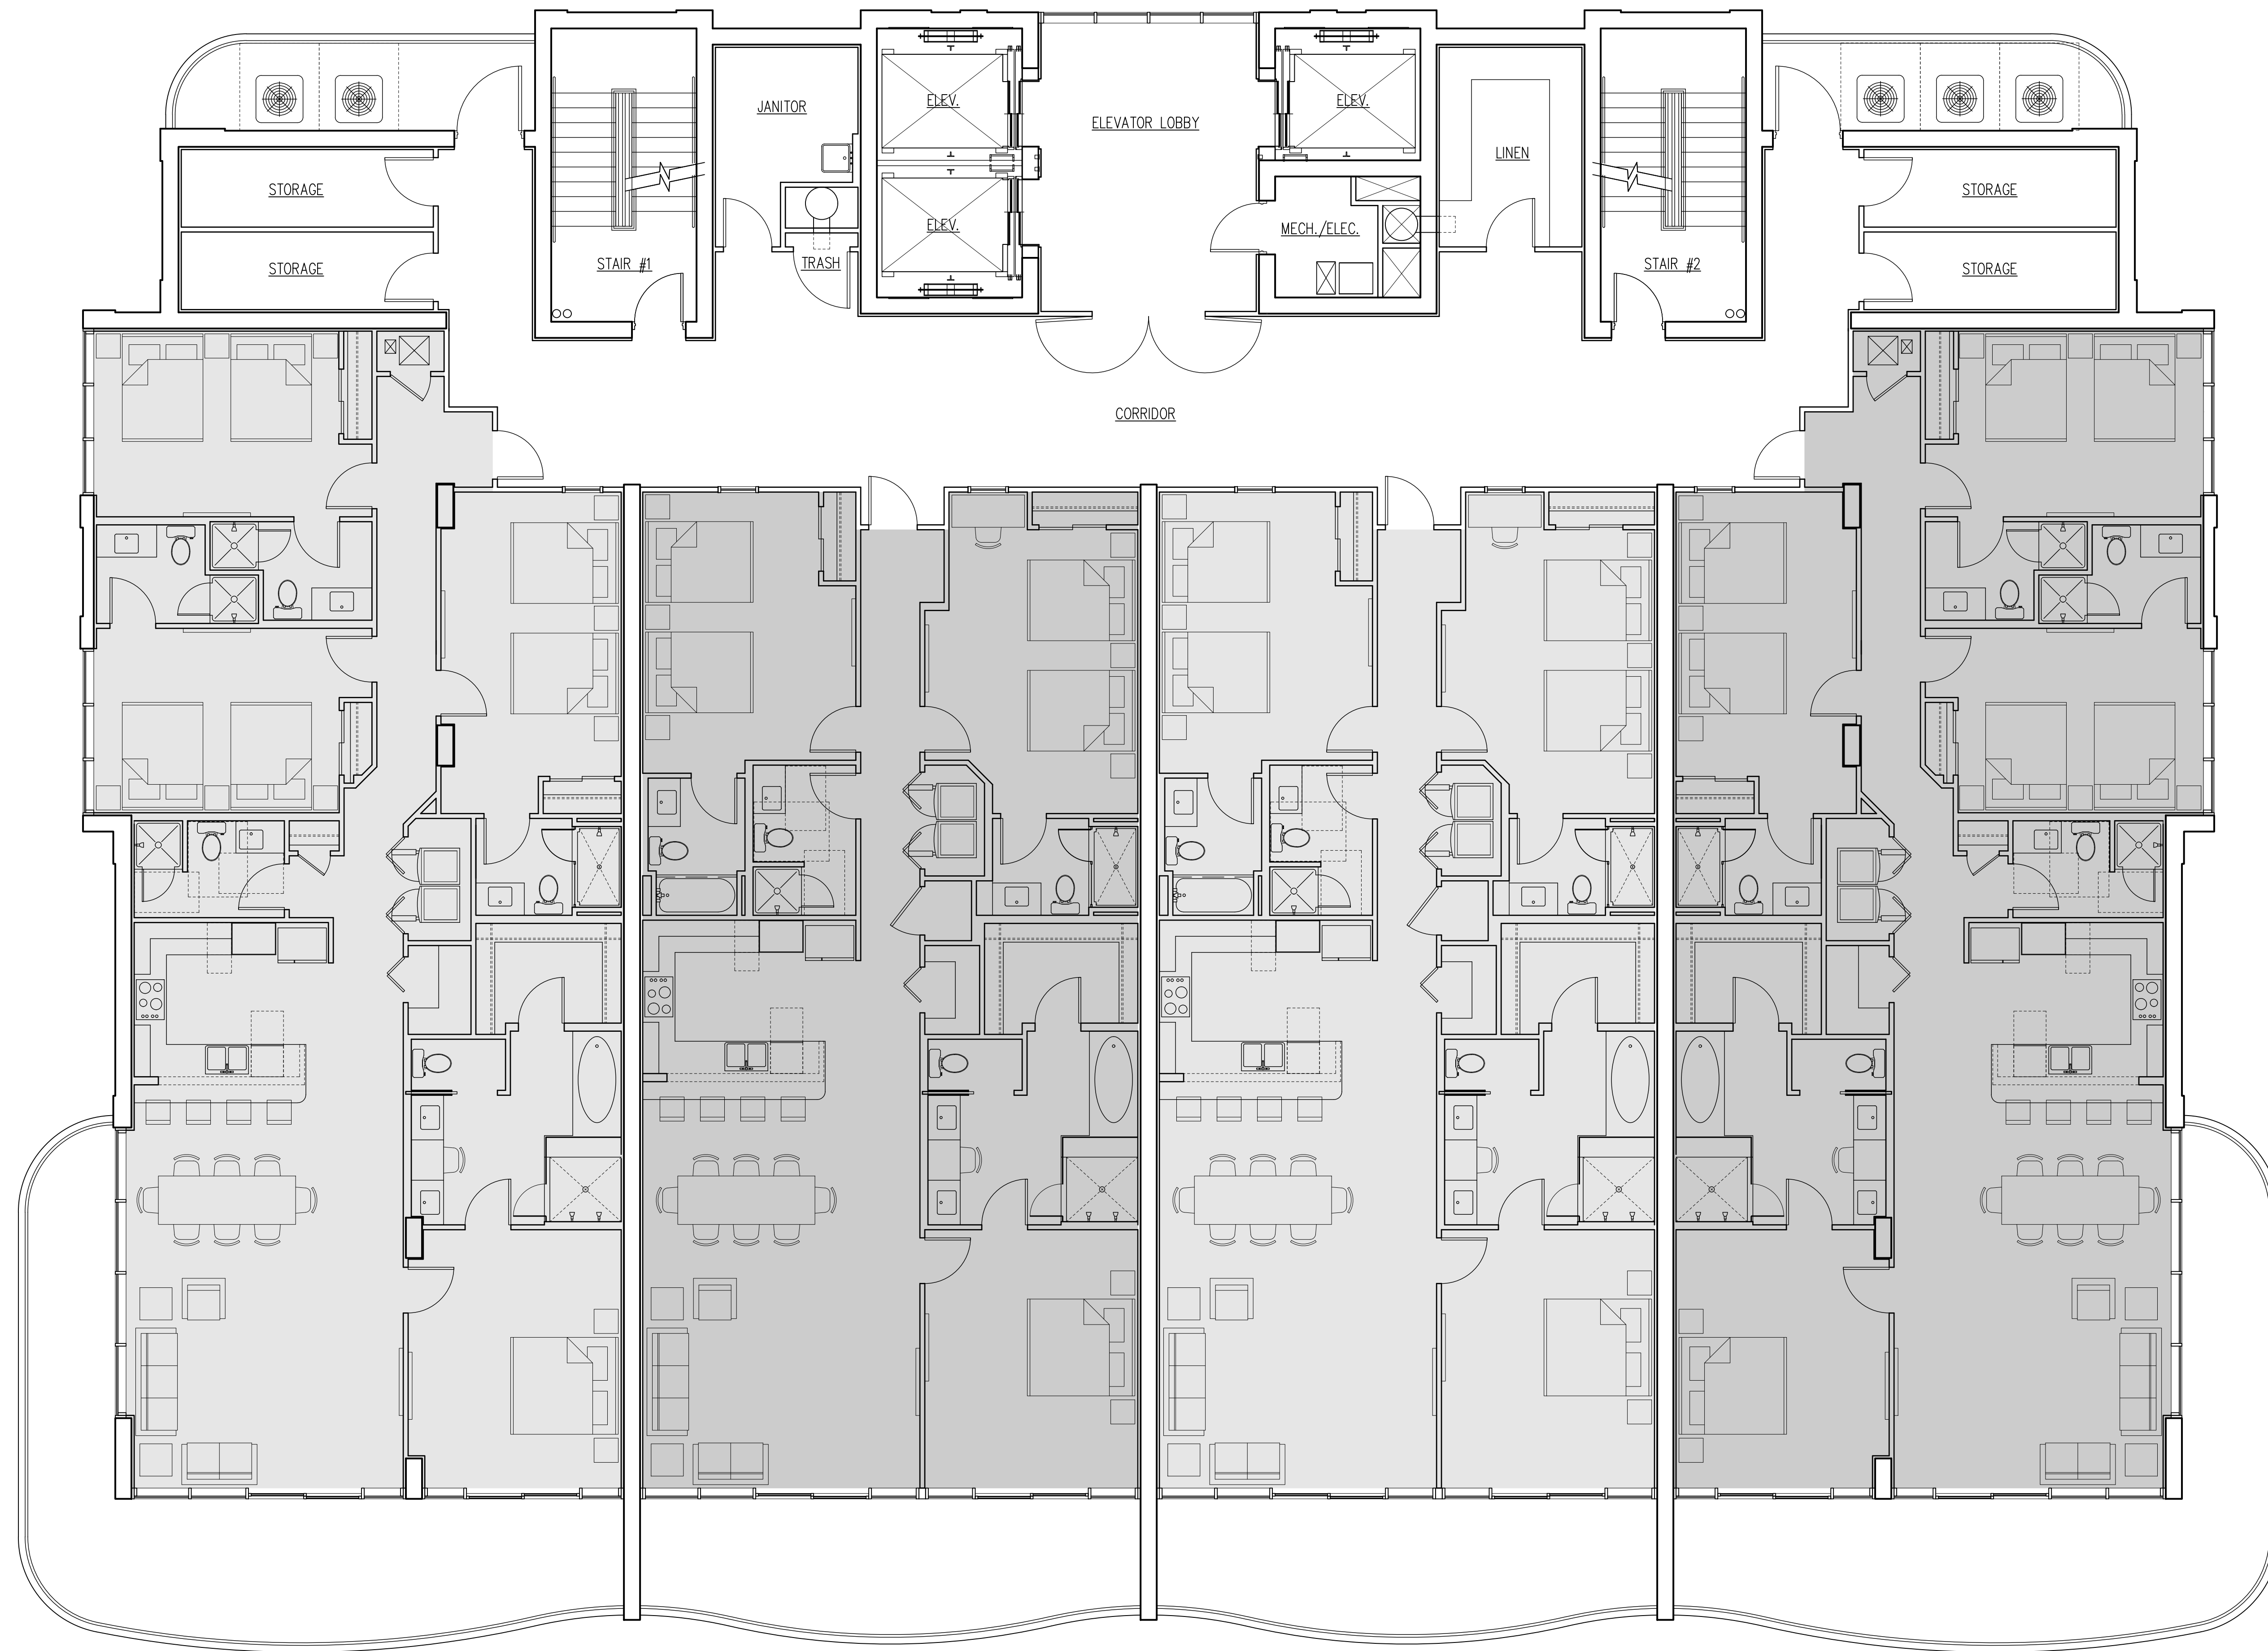


① LEVELS 7-11 FLOOR PLAN

SCALE: 3/16" = 1'-0"

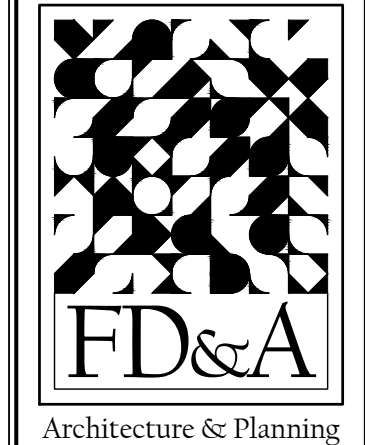


DATA
SCALE:
FILE NAME:

REVISIONS

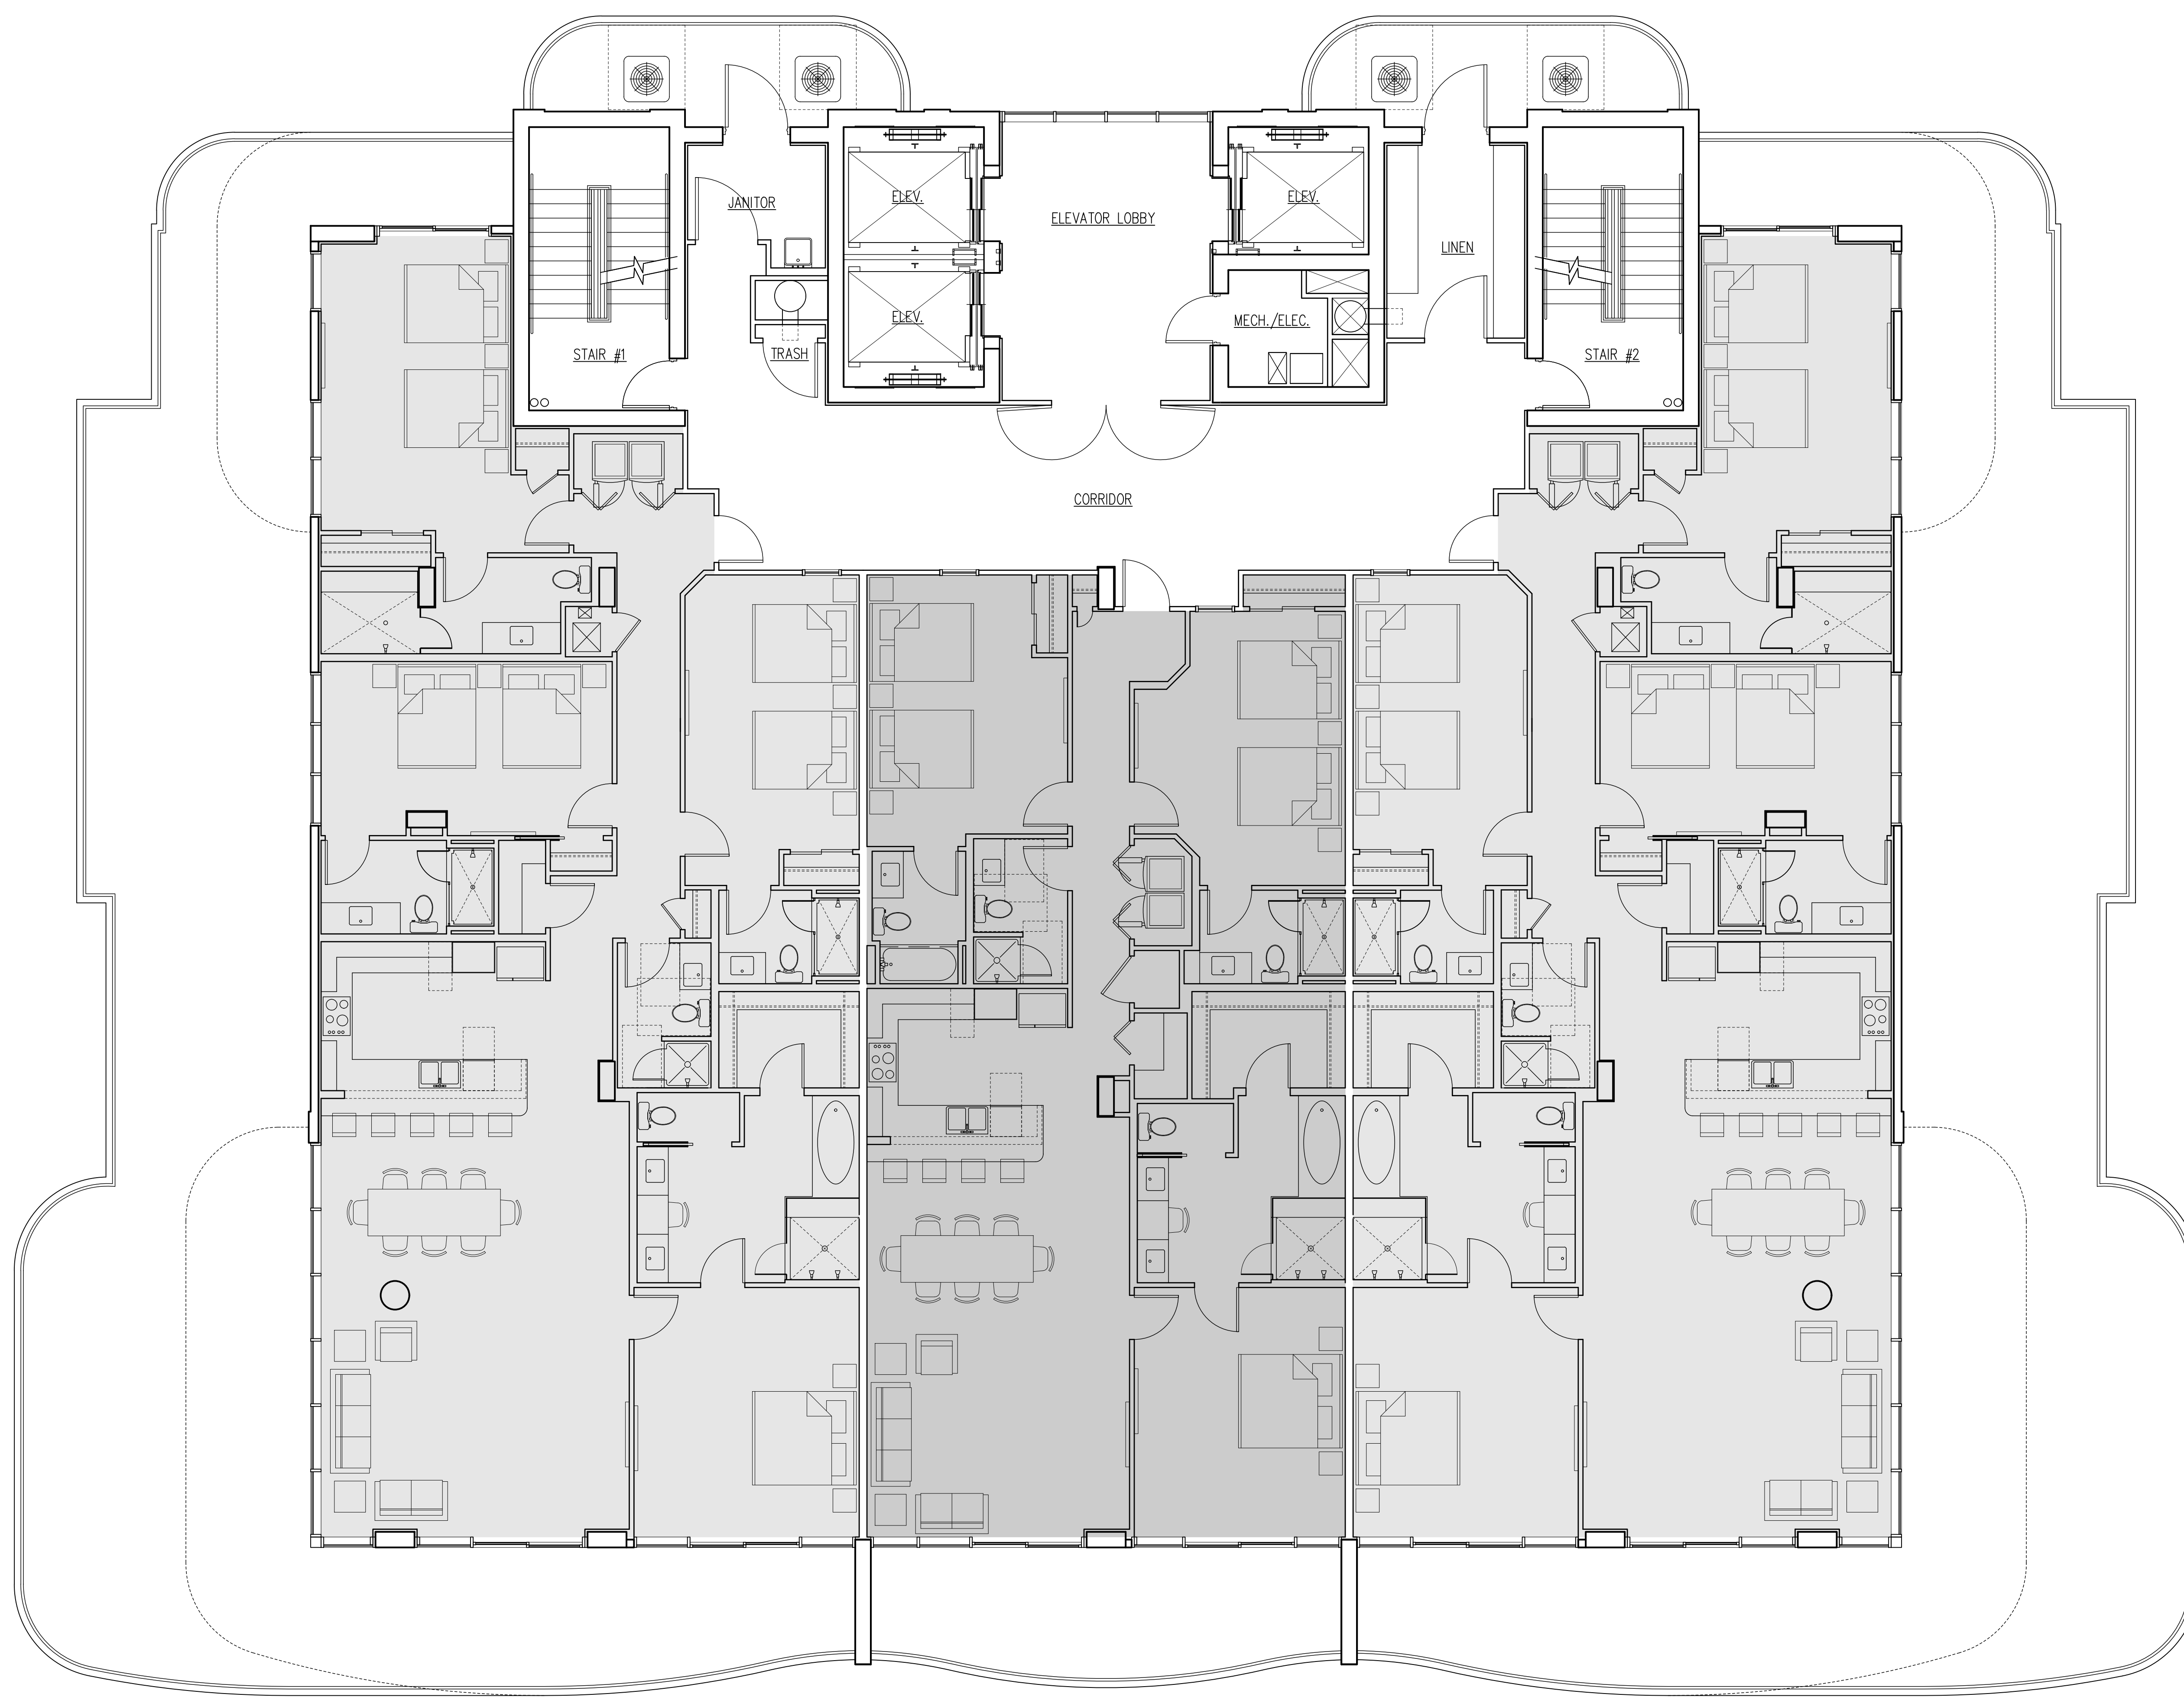


① FLOOR PLAN – LEVEL 12

SCALE: 3/16" = 1'-0"

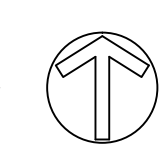

FORREST DANIELL & Associates, P.C.

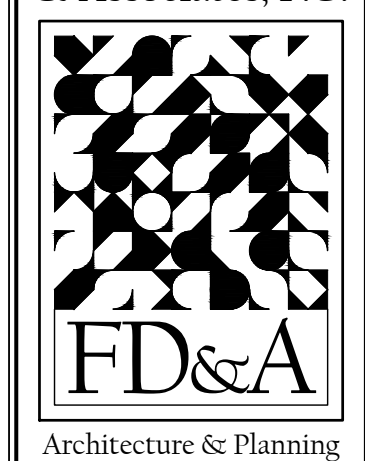


8007 American Way  
Daphne, AL 36526  
(251) 625-6490  
(251) 625-6494 fax  
www.fdanell.com

DATA
SCALE:
FILE NAME:

REVISIONS

FILE: FD23008  
DATE: APRIL 5, 2023

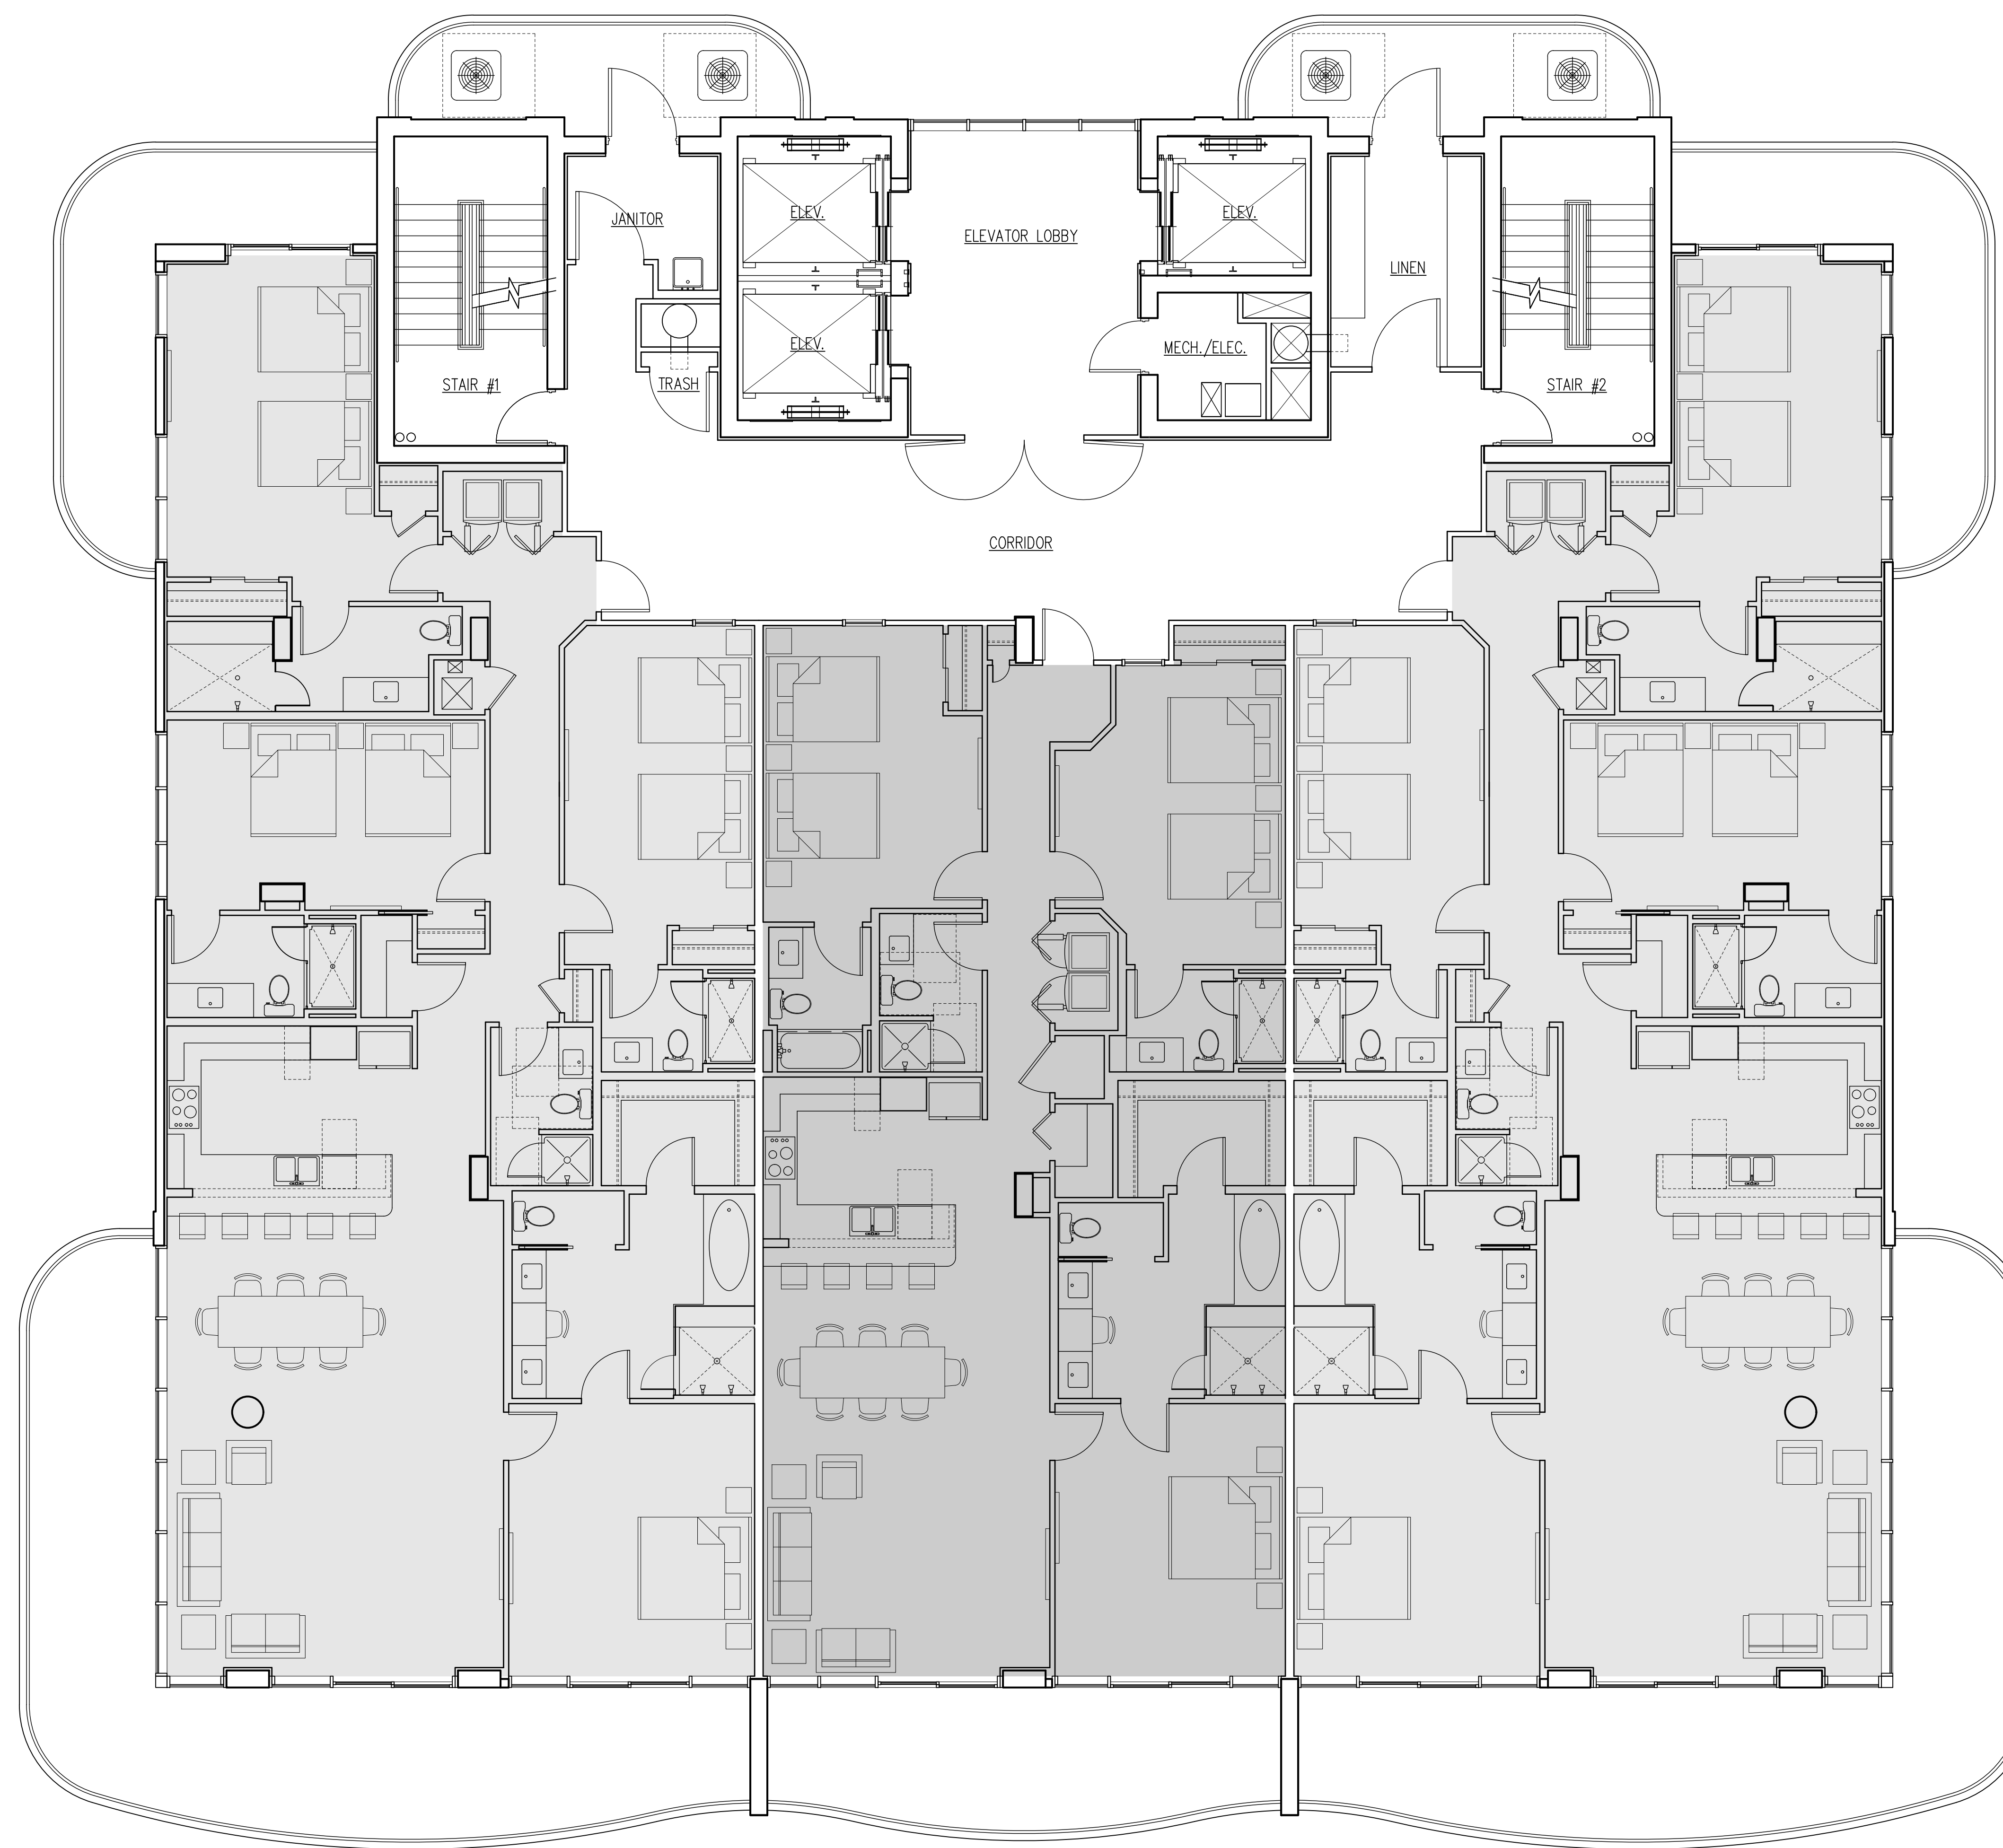


① FLOOR PLAN – LEVELS 13–18

SCALE: 3/16" = 1'-0"



FORREST DANIELL & Associates, P.C.

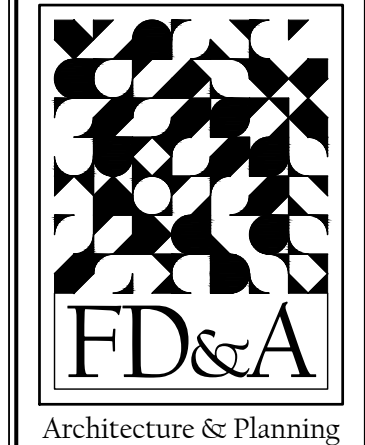


8007 American Way  
Daphne, AL 36526  
(251) 625-6490  
(251) 625-6494 fax  
www.fdanell.com


DATA
SCALE:
FILE NAME:

REVISIONS

FILE: FD23008  
DATE: 10/10/12

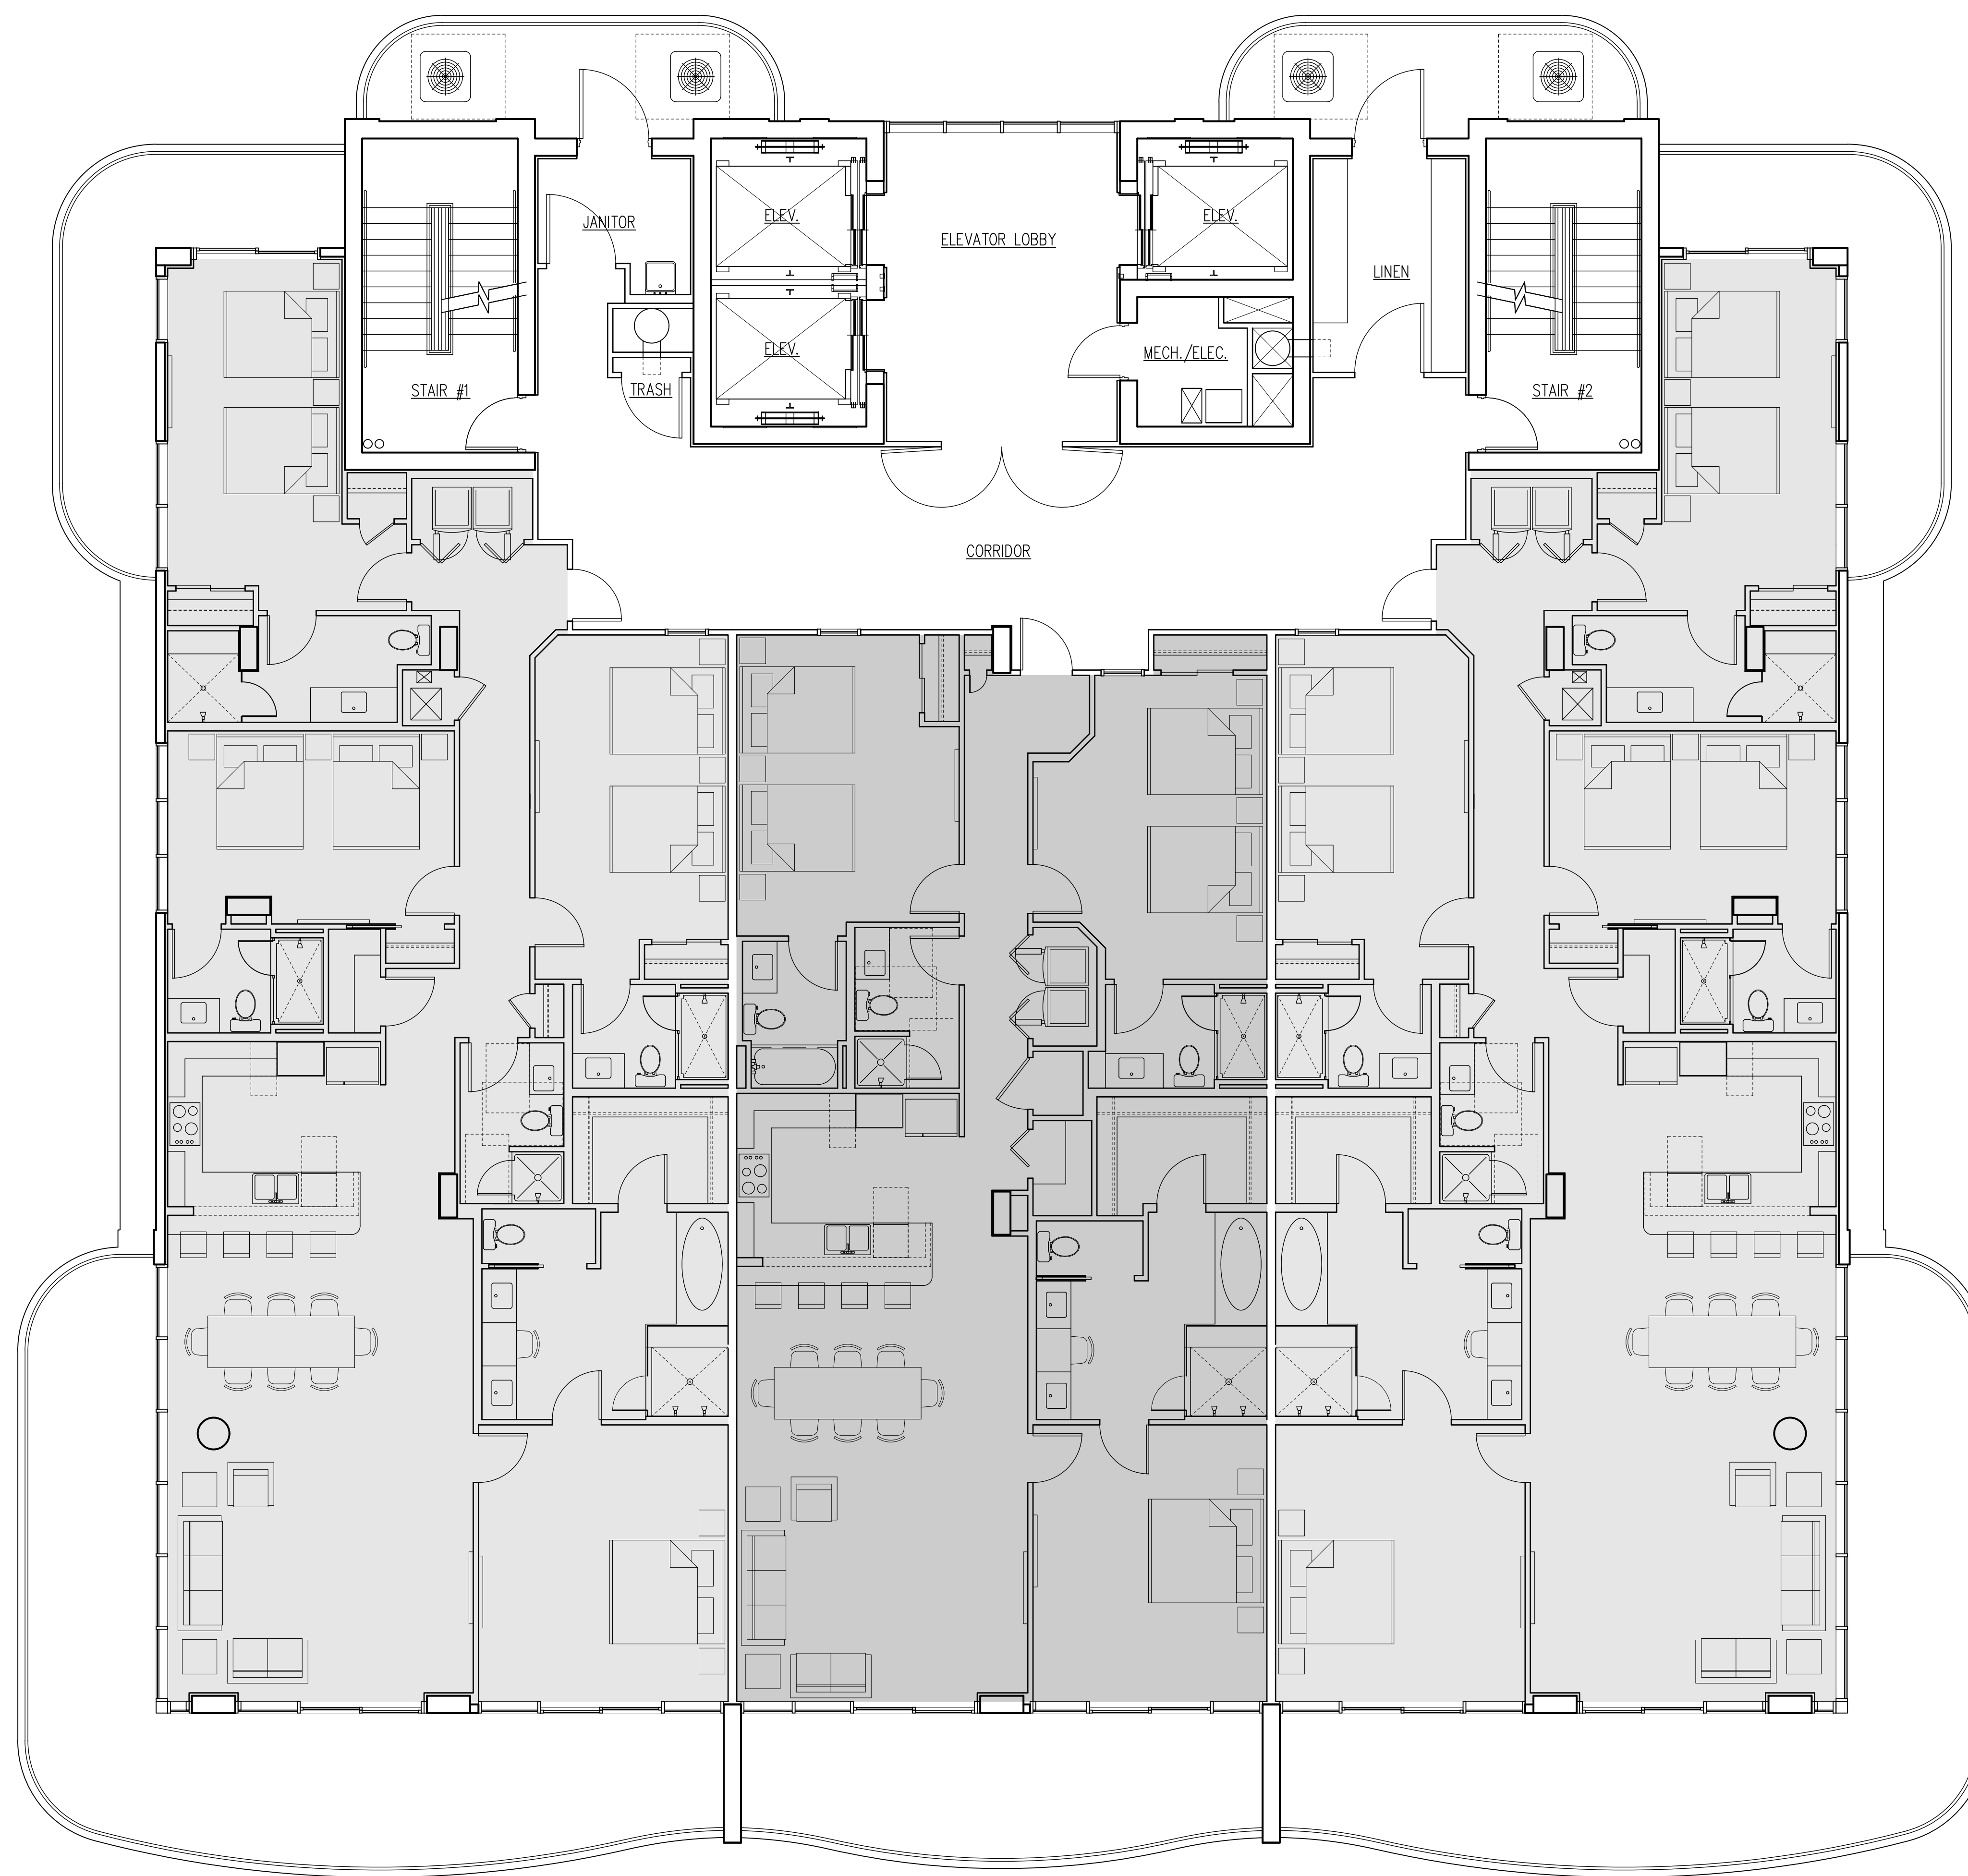


① FLOOR PLAN – LEVEL 19  
SCALE: 3/16" = 1'-0"

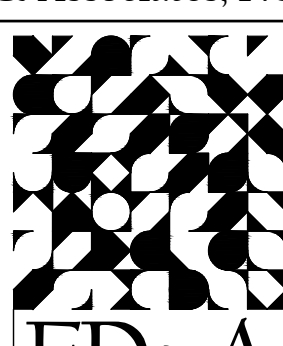FORREST DANIELL  
 & Associates, P.C.  
  
 Architecture & Planning  
 8007 American Way  
 Daphne, AL 36526  
 (251) 625-6490  
 (251) 625-6494 fax  
 www.fdanell.com


DATA
SCALE:
FILE NAME:

REVISIONS


FILE: FD23008  
 DATE: APRIL 5, 2023

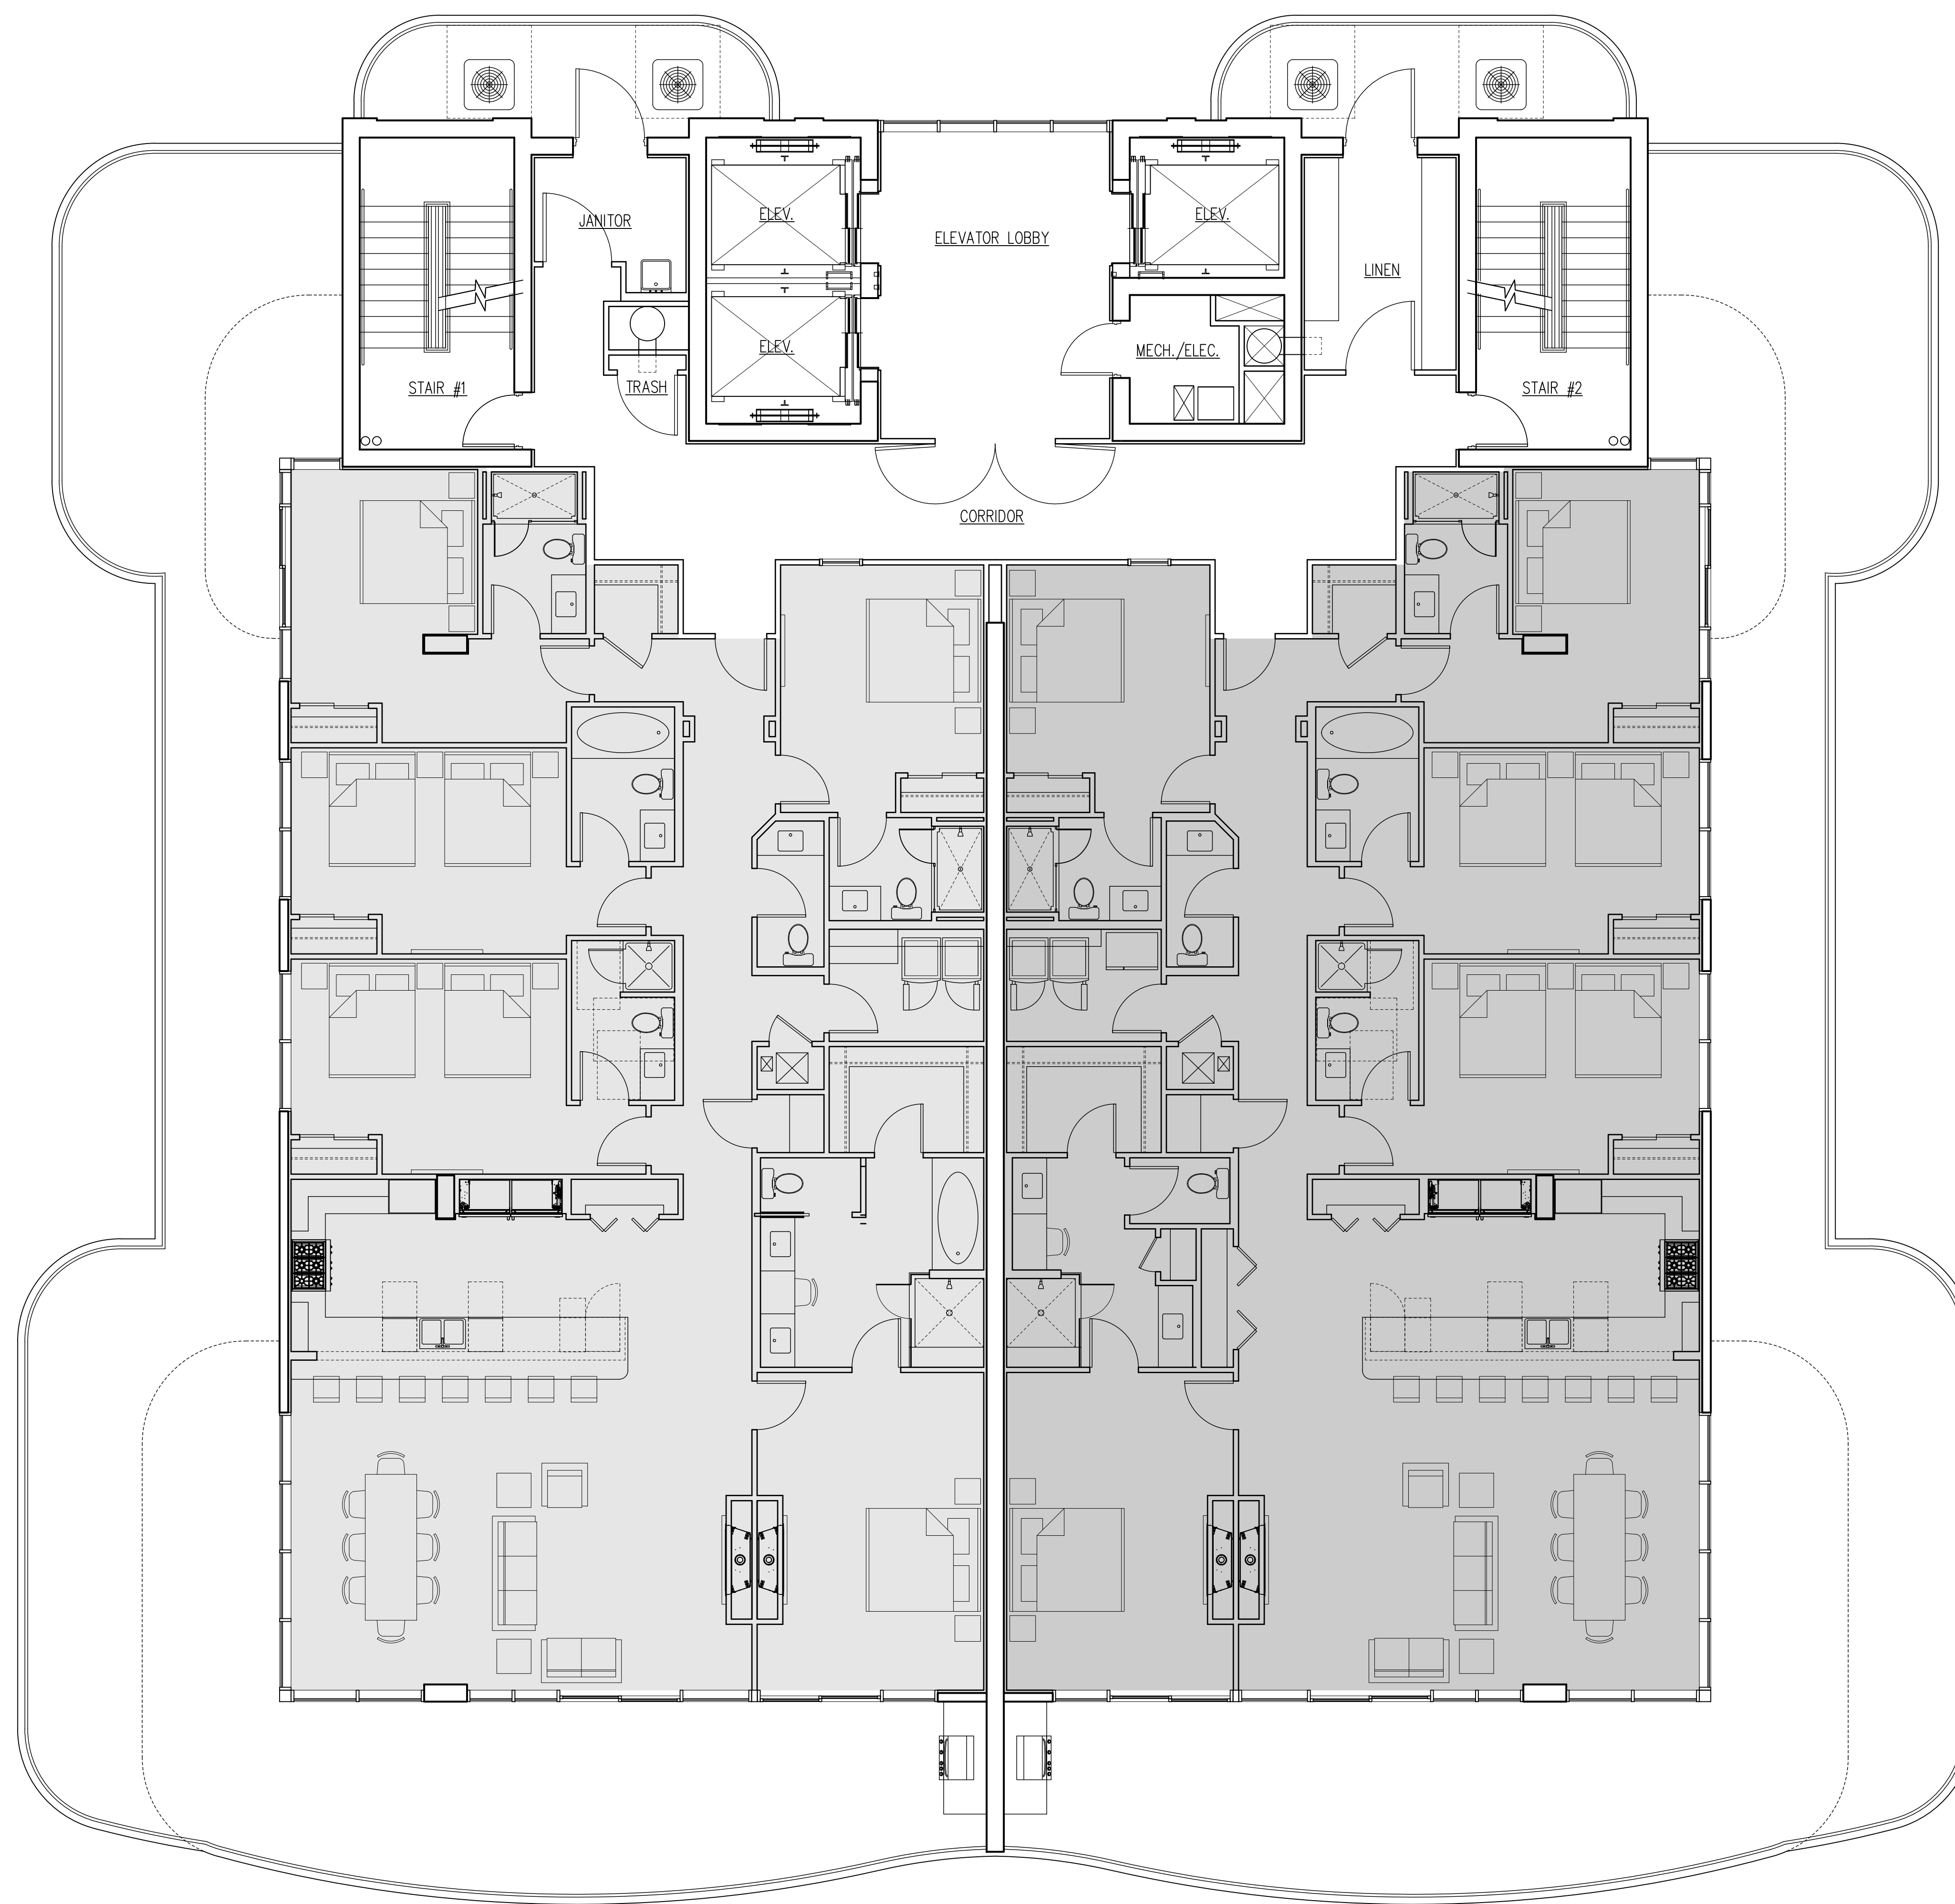

① FLOOR PLAN – LEVEL 20  
SCALE: 3/16" = 1'-0"

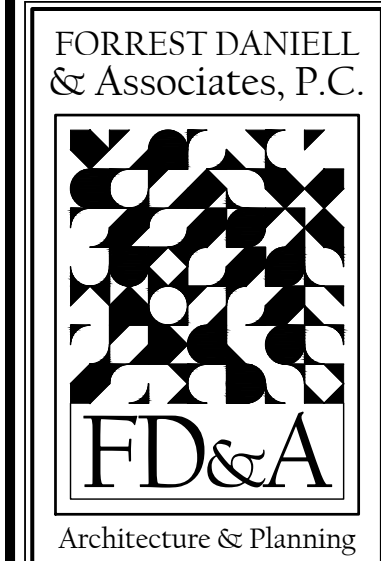


8007 American Way  
 Daphne, AL 36526  
 (251) 625-6490  
 (251) 625-6494 fax  
 www.fdanell.com

DATA
SCALE:
FILE NAME:

REVISIONS


FILE: FD23008  
 DATE: APRIL 5, 2023



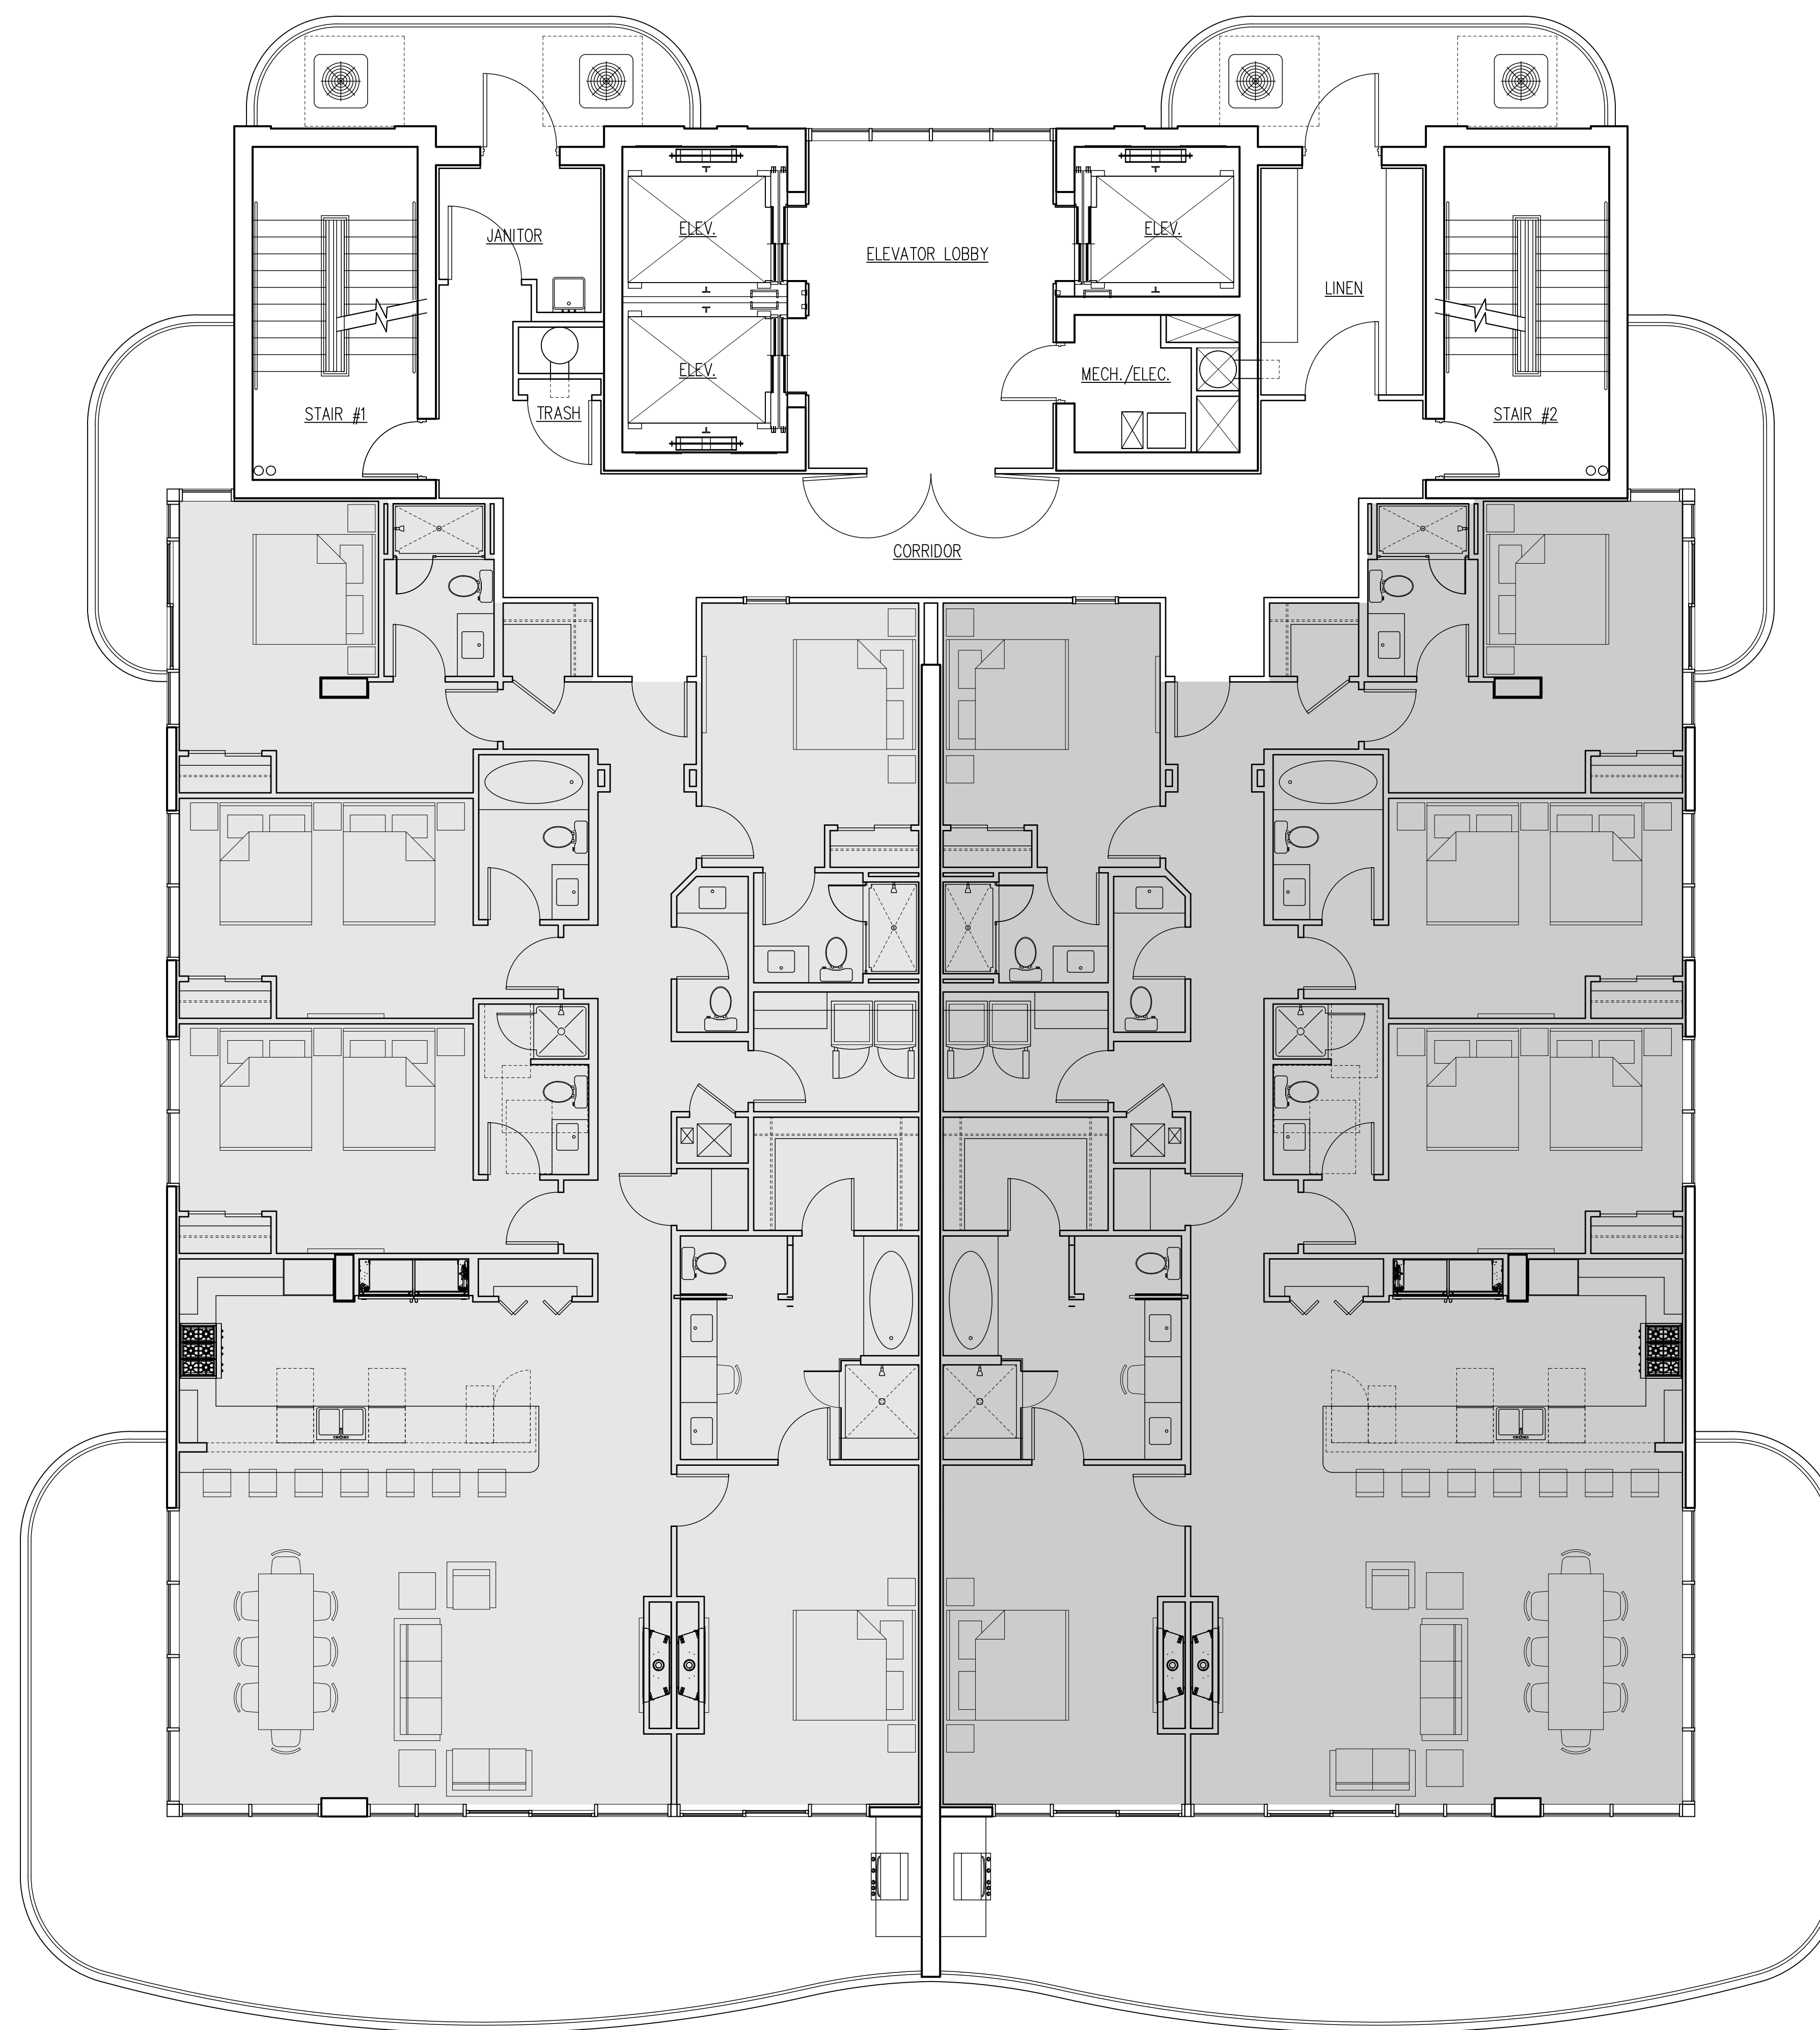

① FLOOR PLAN – LEVELS 21-22  
SCALE: 3/16" = 1'-0"

FORREST DANIELL  
 & Associates, P.C.

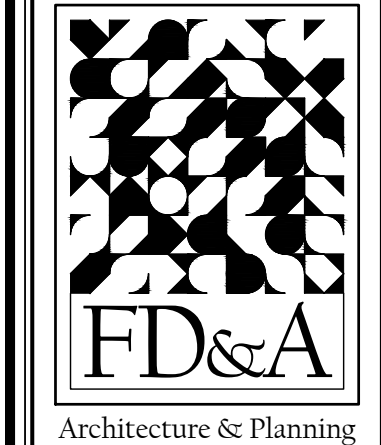


8007 American Way  
 Daphne, AL 36526  
 (251) 625-6490  
 (251) 625-6494 fax  
 www.fdanell.com


DATA
SCALE:
FILE NAME:

REVISIONS


FILE: FD23008  
 DATE: APRIL 5, 2023

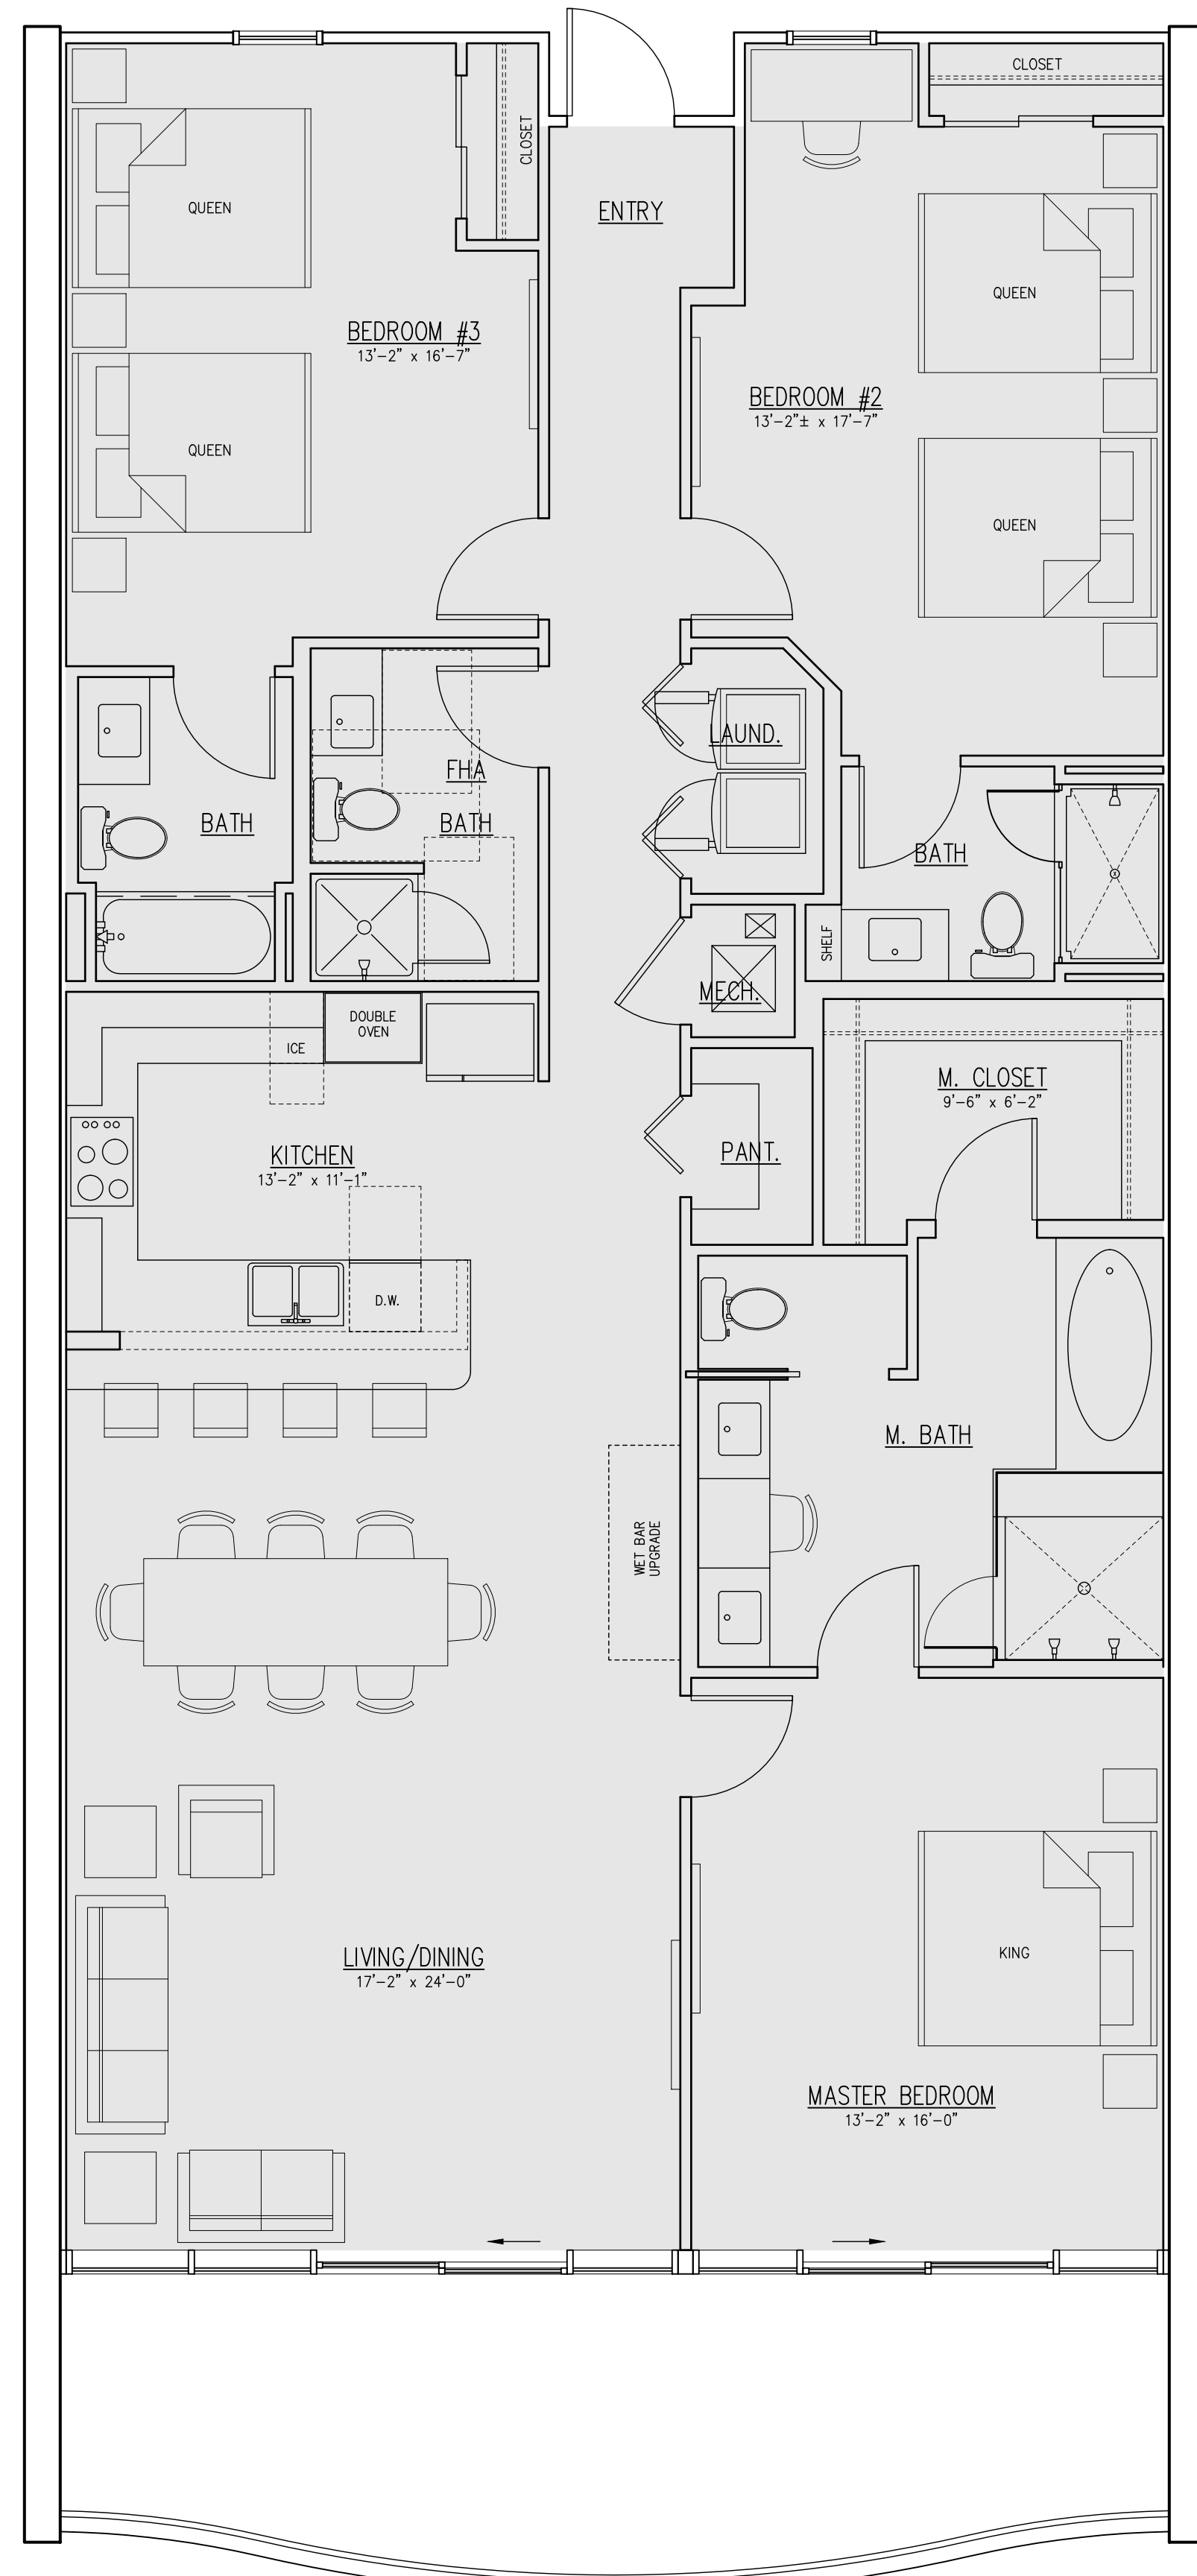


UNIT AREA: 1,879 S.F.  
**① 3BR-4BA INTERIOR UNIT - LEVELS 3-11**  
 SCALE: 1/4" = 1'-0"

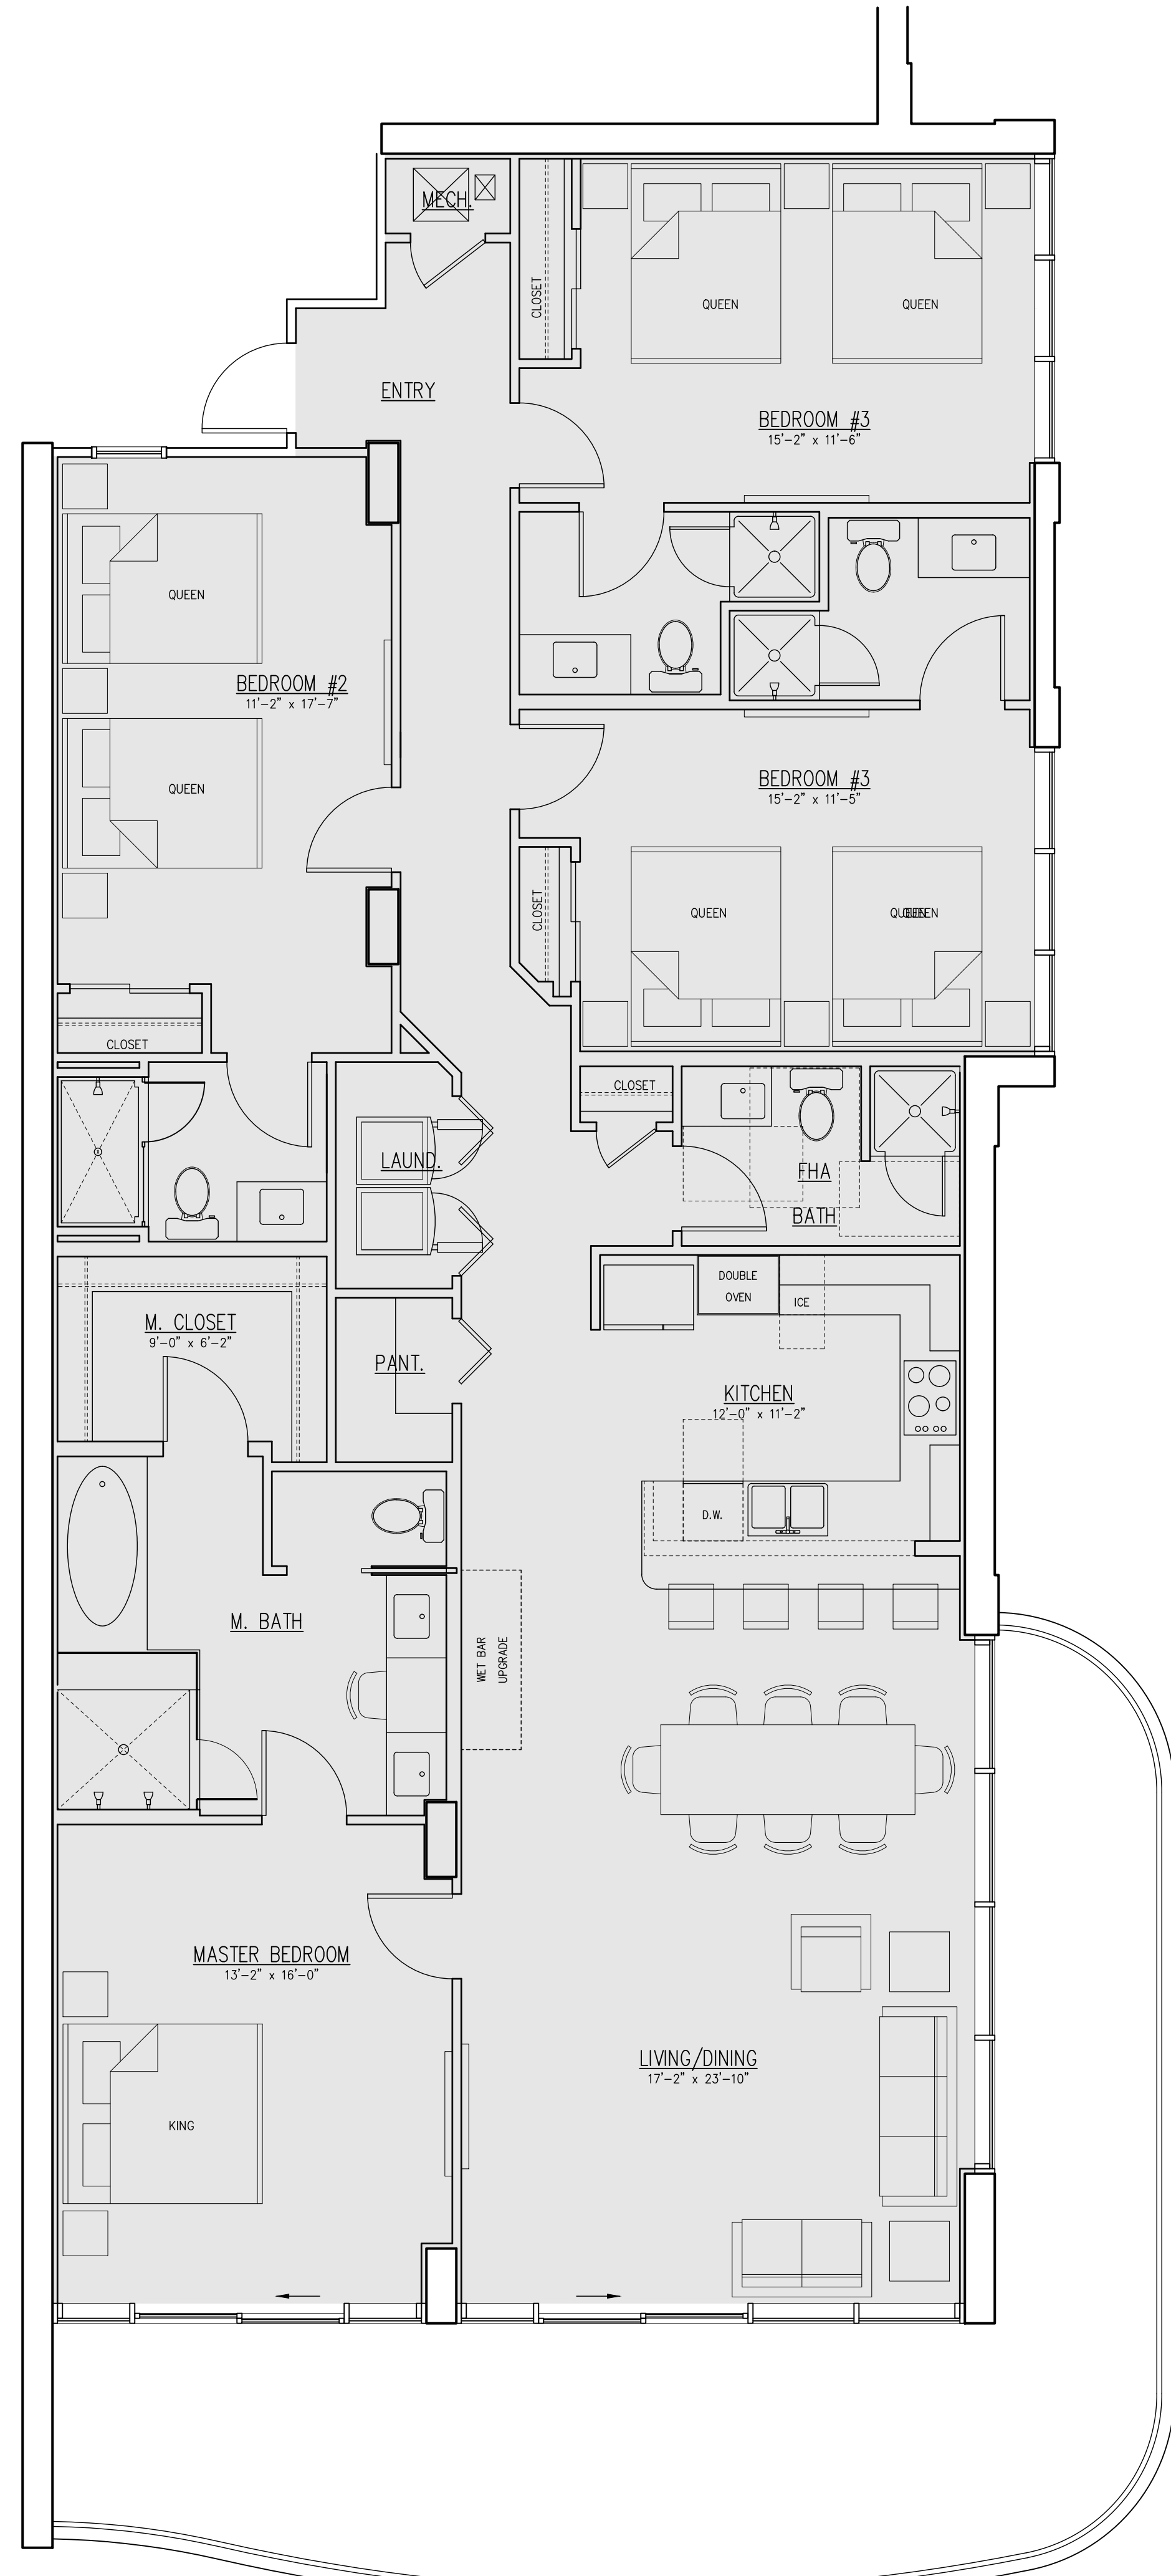


UNIT AREA: 2,168 S.F.  
**② 4BR-5BA END UNIT - LEVELS 3-11**  
 SCALE: 1/4" = 1'-0"

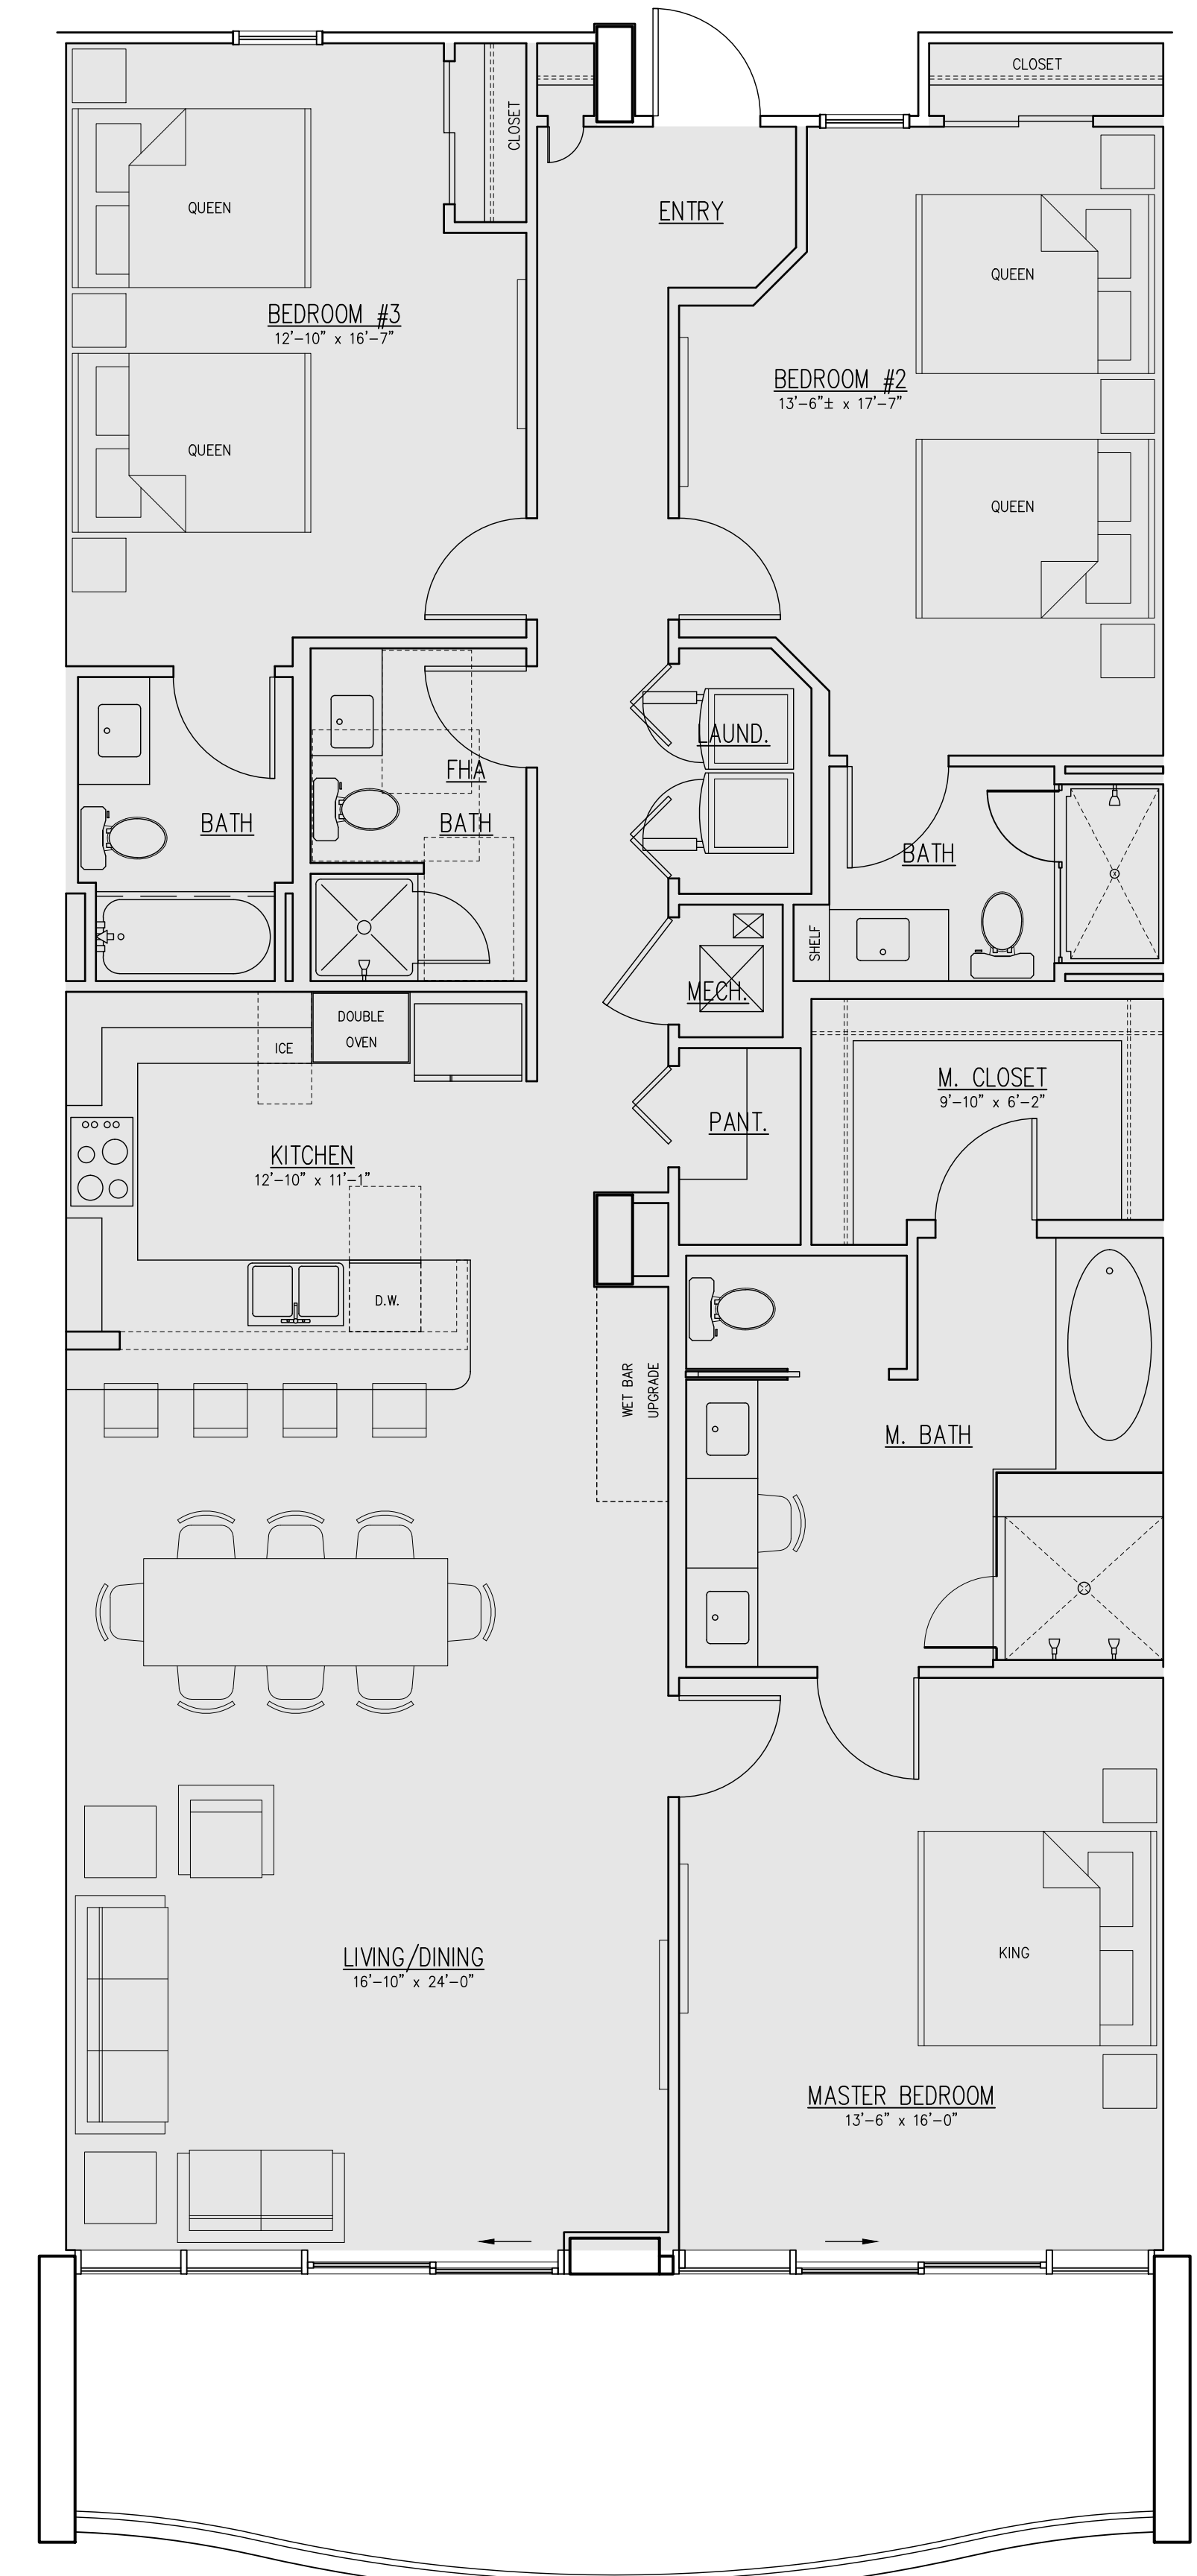


UNIT AREA: 1,870 S.F.  
**③ 3BR-4BA INTERIOR UNIT - LEVELS 12-19**  
 SCALE: 1/4" = 1'-0"

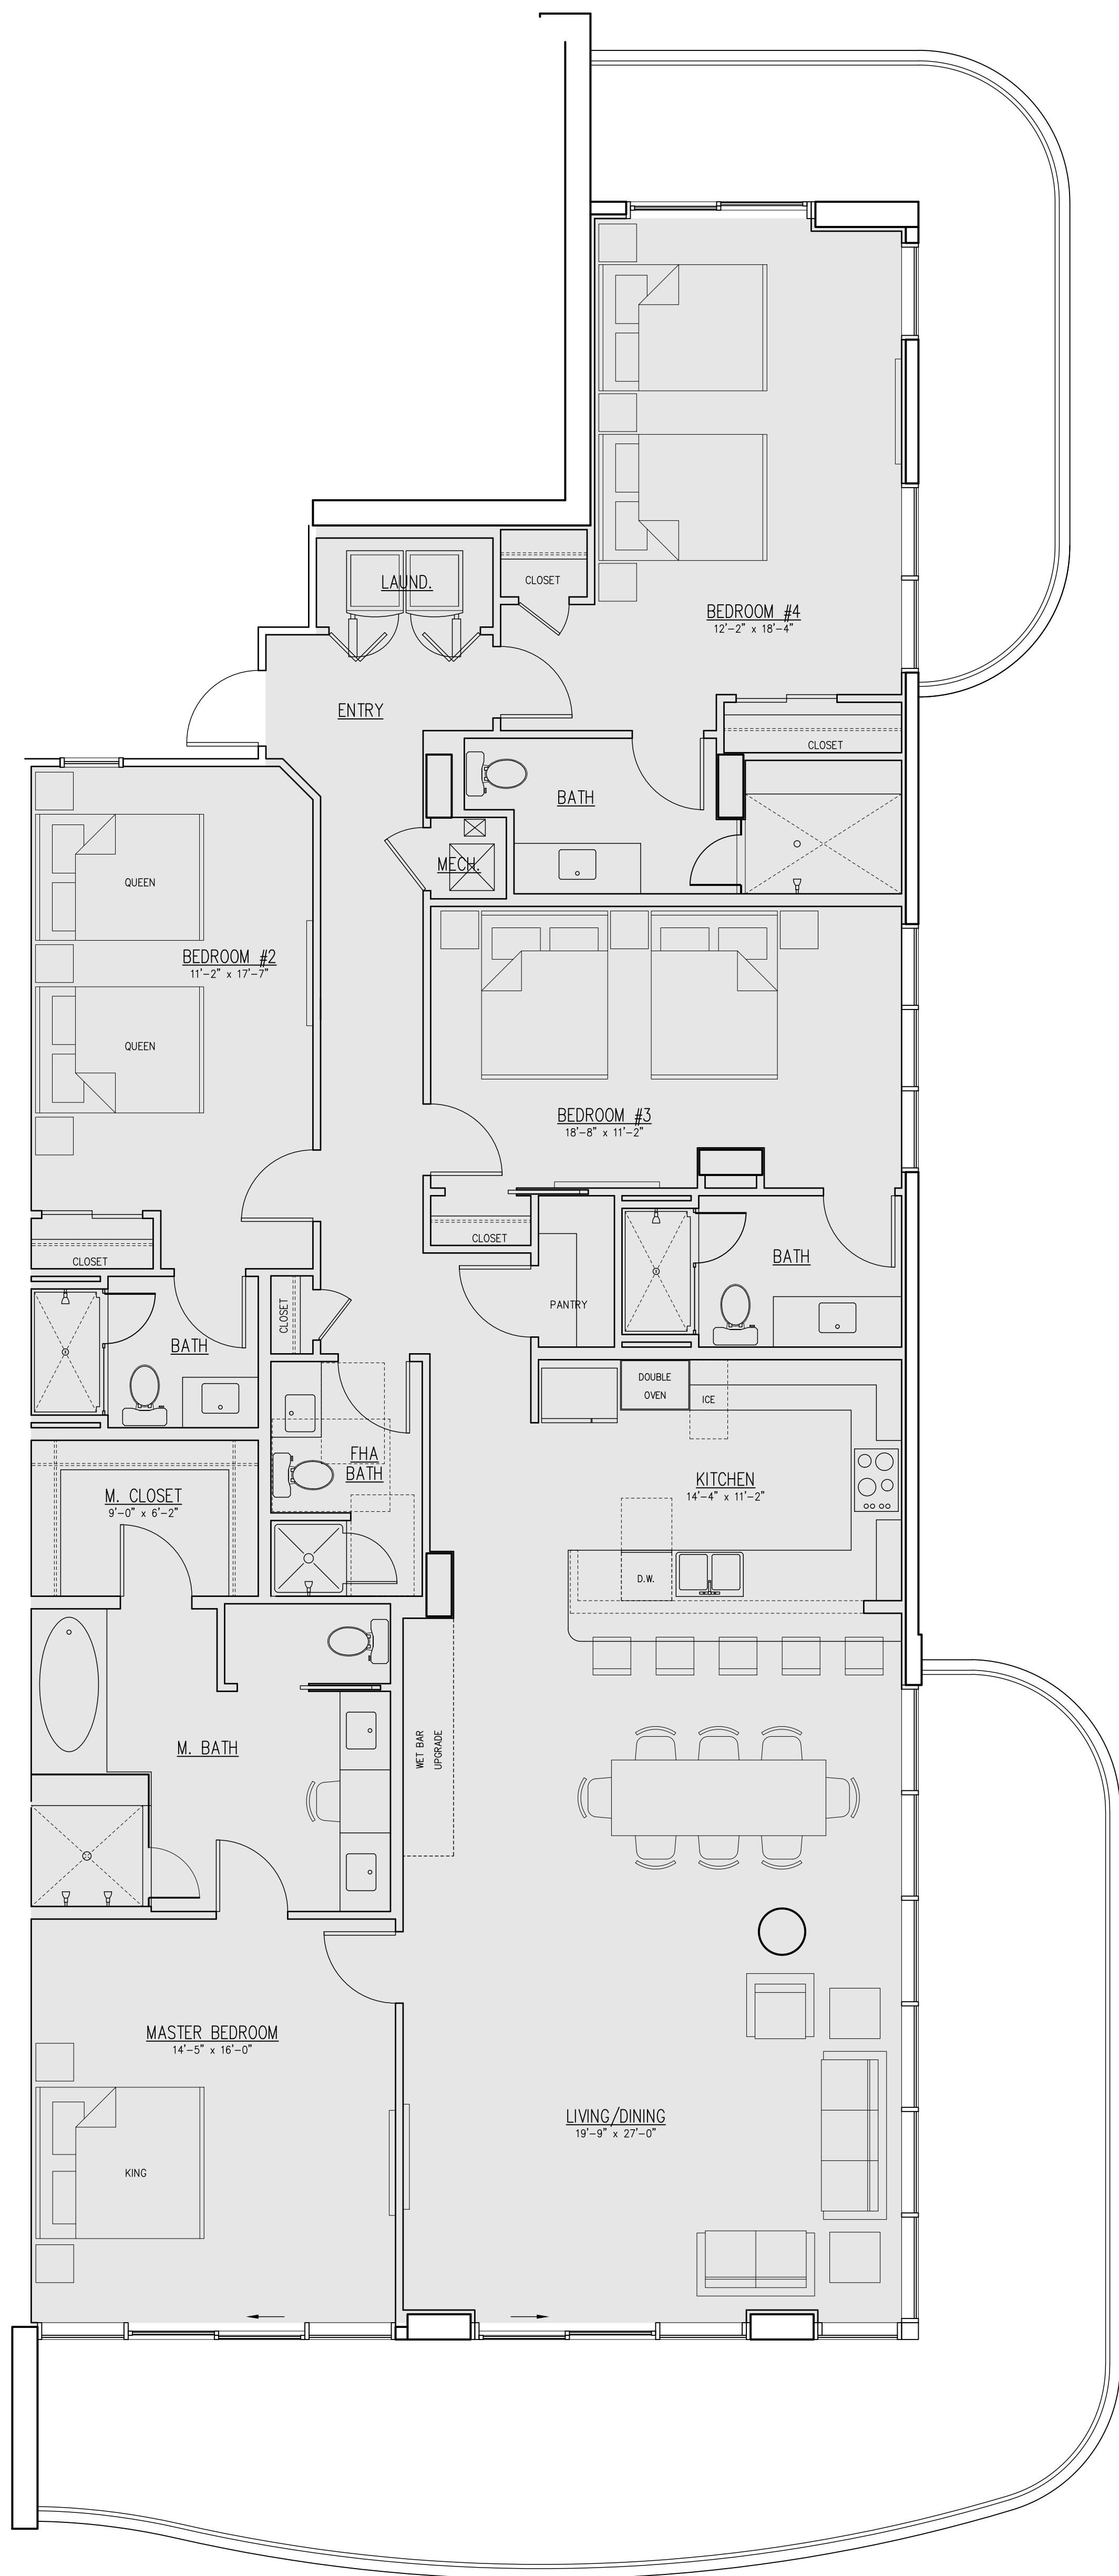

UNIT AREA: 2,514 S.F.  
 ① 4BR-5BA END UNIT - LEVELS 12-19  
 SCALE: 1/4" = 1'-0"

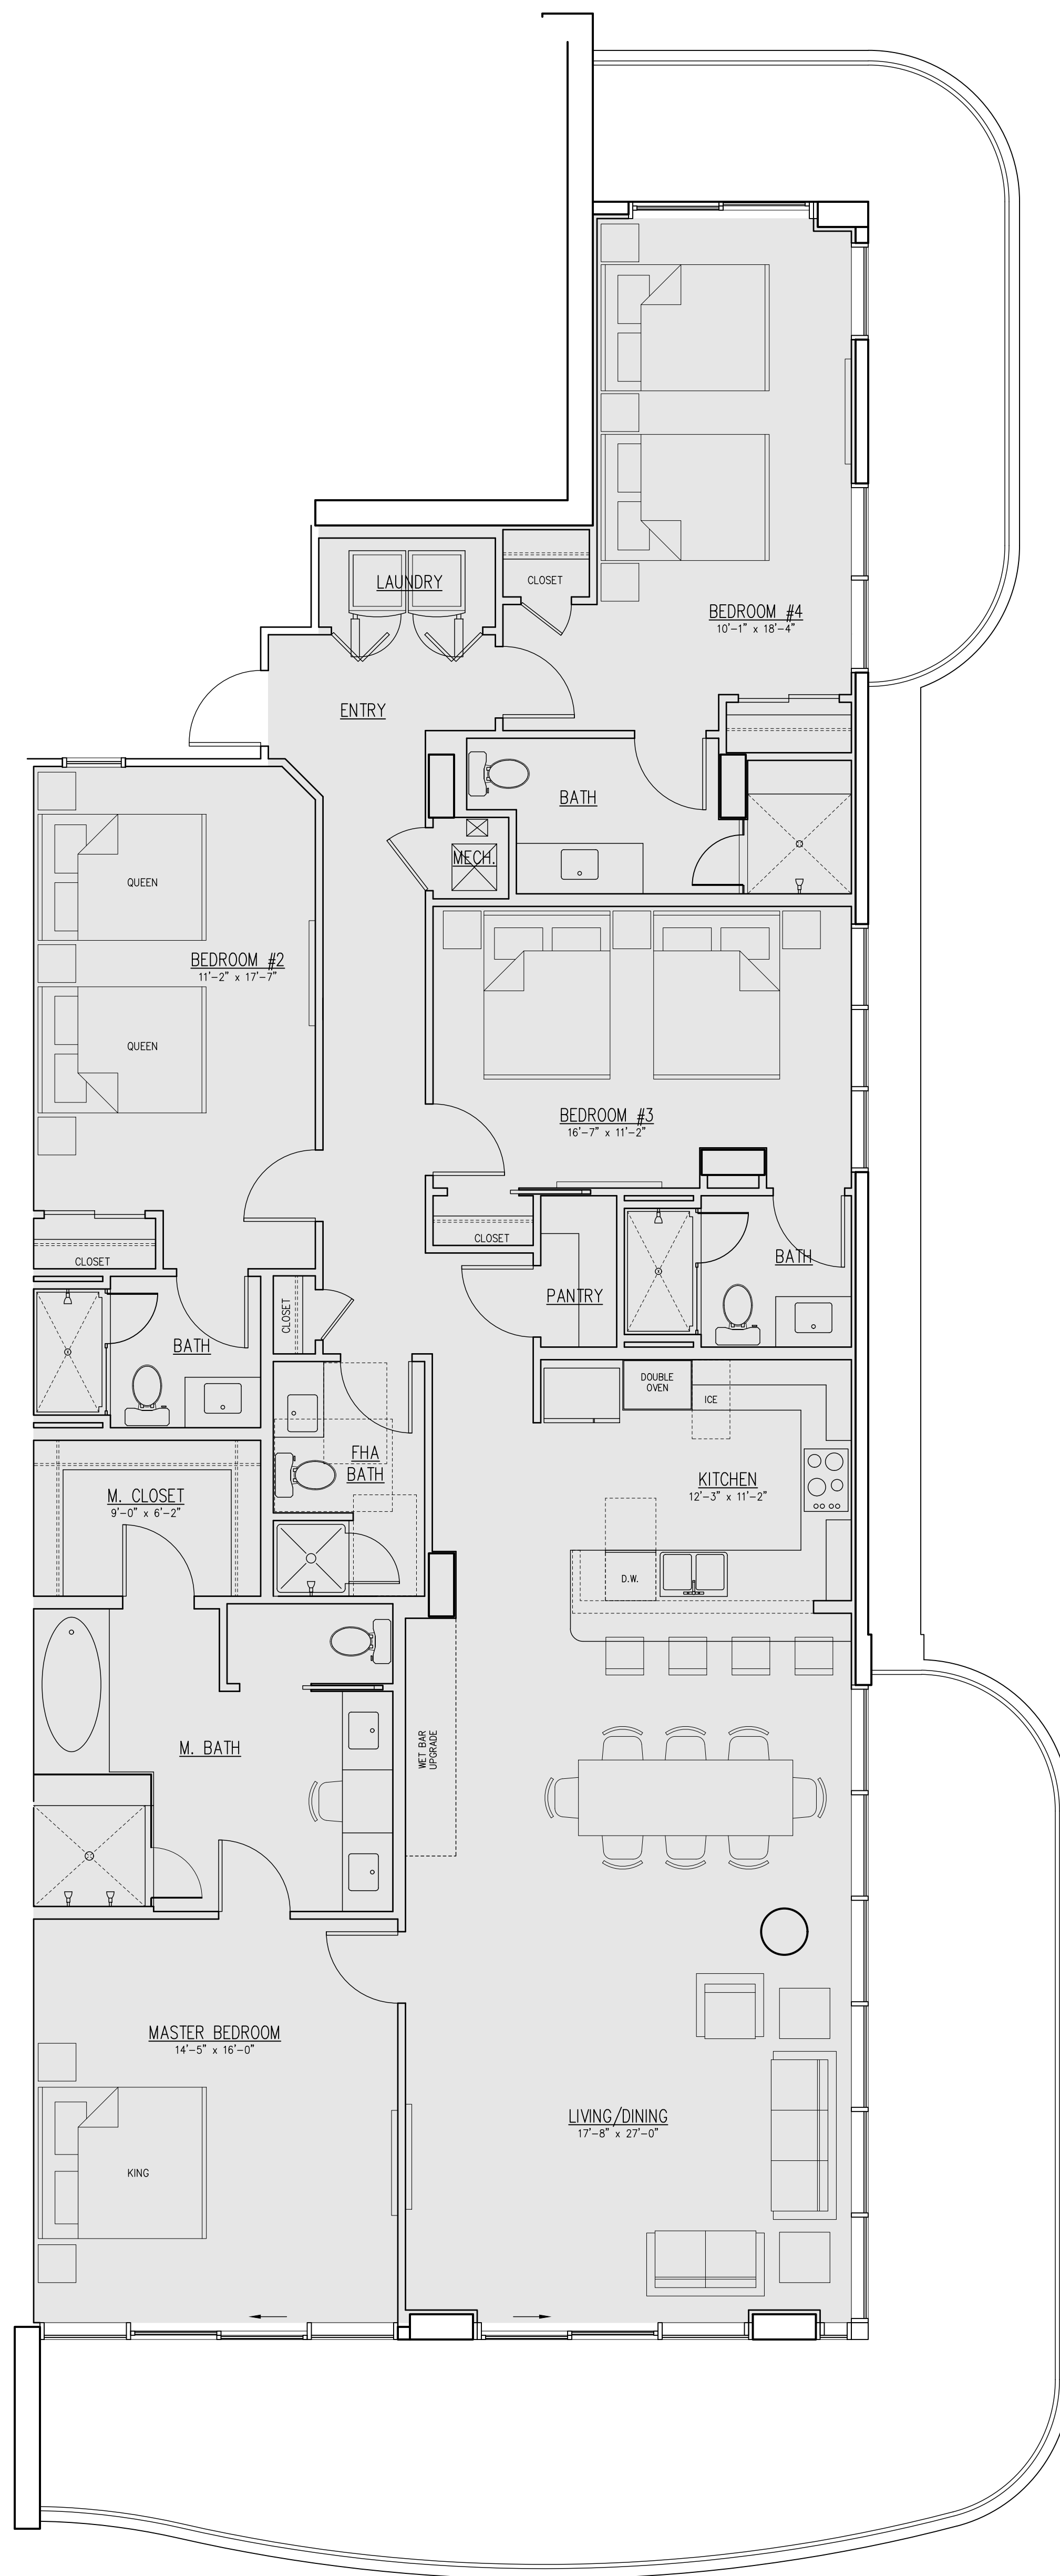


UNIT AREA: 2,341 S.F.  
 ② 4BR-5BA END UNIT - LEVEL 19  
 SCALE: 1/4" = 1'-0"

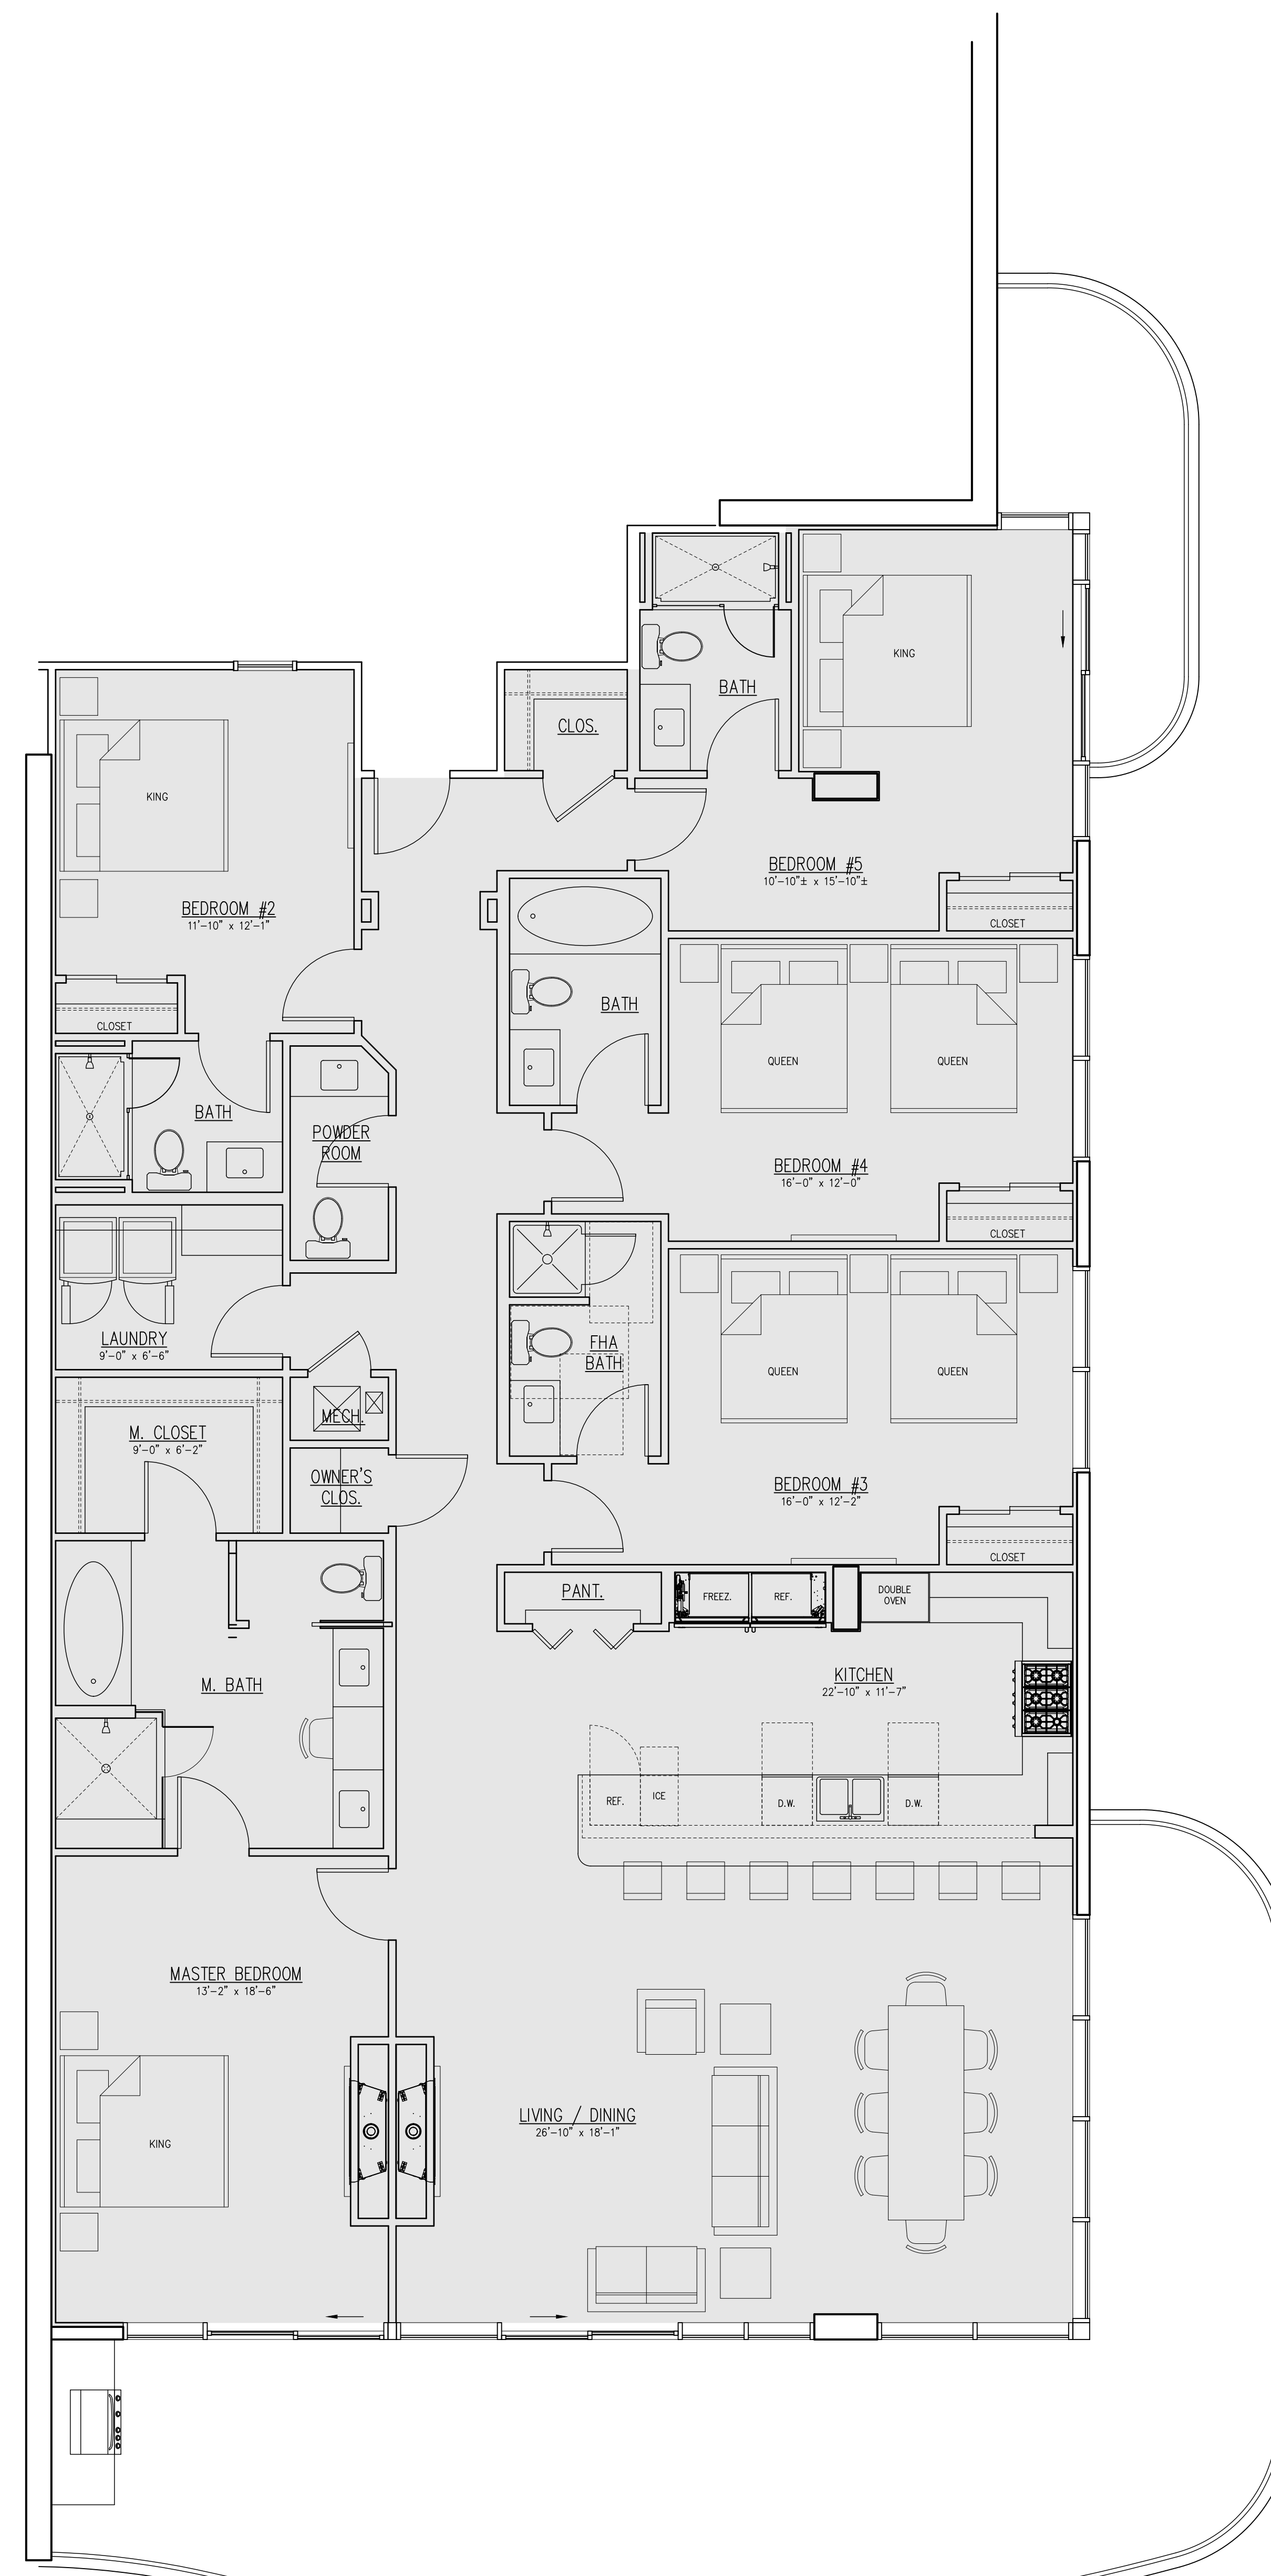

UNIT AREA: 2,728 S.F.  
 ③ 5BR-5.5BA PENTHOUSE - LEVELS 20-22  
 SCALE: 1/4" = 1'-0"  
 SEE OVERALL LEVEL 20 FOR ENLARGED BALCONY CONFIGURATION


DATA
SCALE:
FILE NAME:

REVISIONS

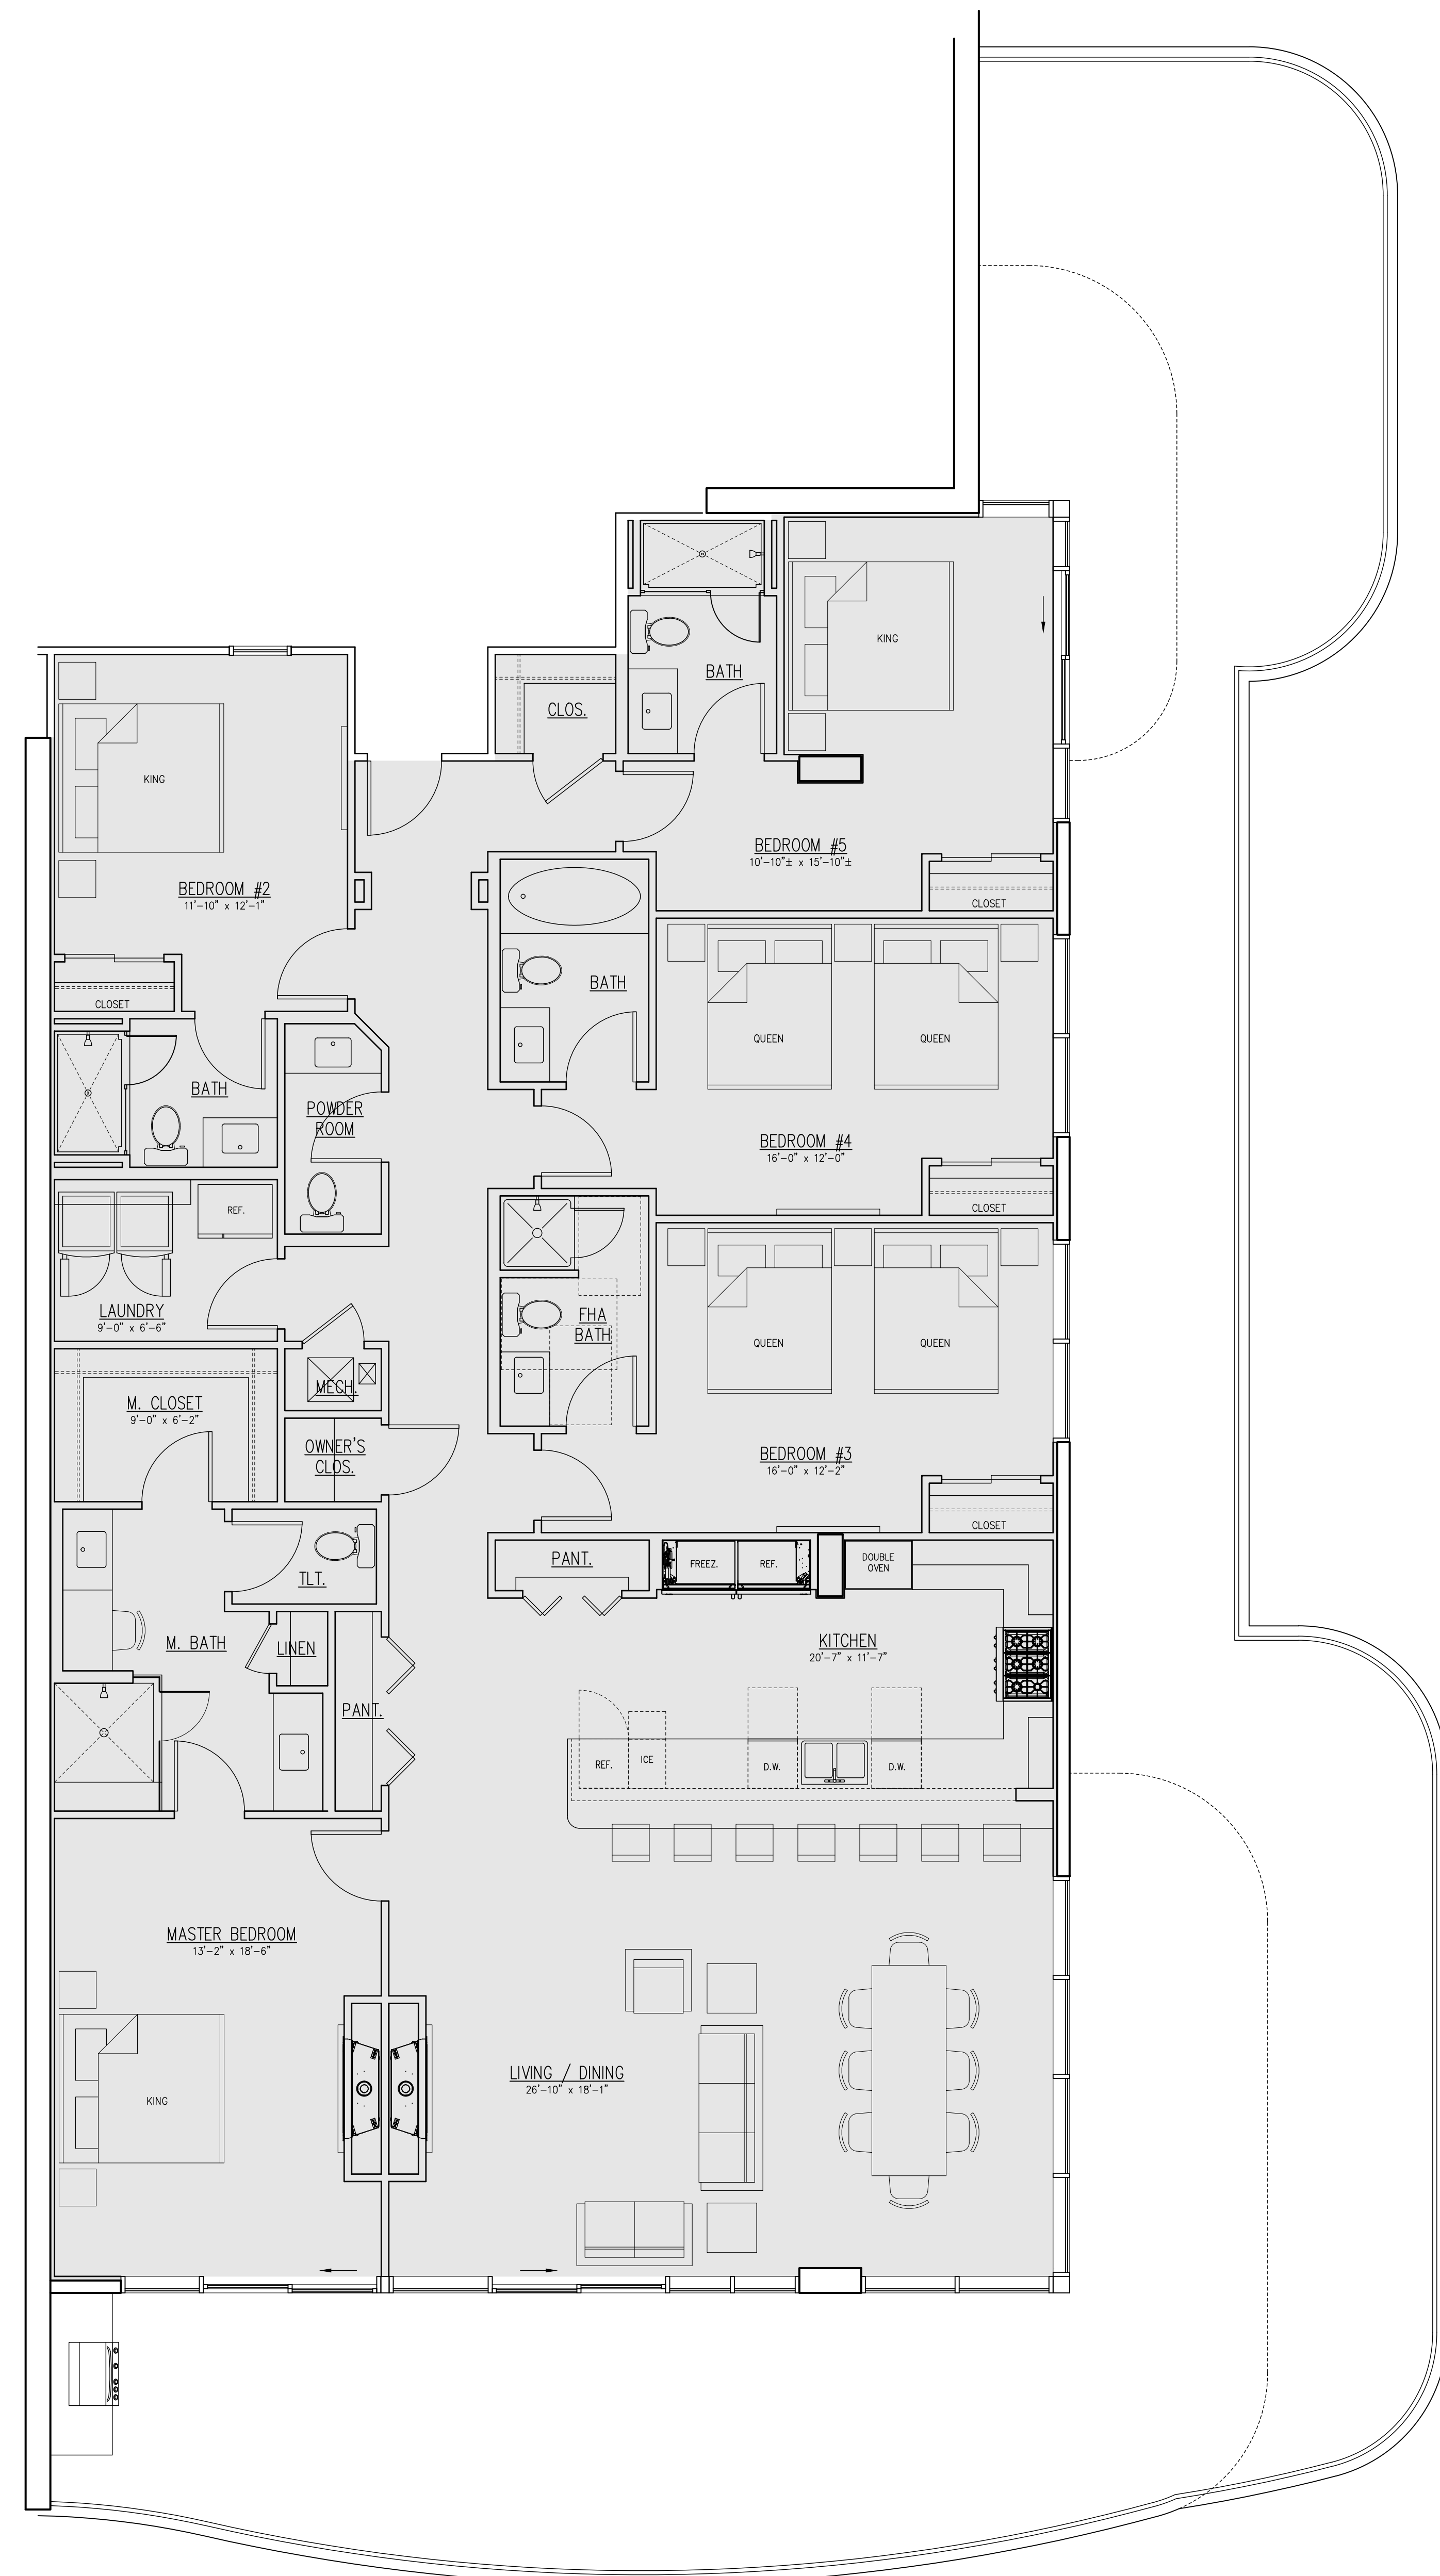

UNIT AREA: 2,728 S.F.  
 ① 5BR-5.5BA EAST PENTHOUSE - LEVEL 20  
 SCALE: 1/4" = 1'-0"

FORREST DANIELL & Associates, P.C.

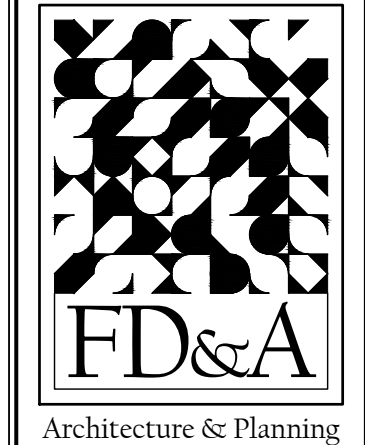

8007 American Way  
 Daphne, AL 36526  
 (251) 625-6490  
 (251) 625-6494 fax  
 www.fdanell.com

DATA
SCALE:
FILE NAME:

REVISIONS

FILE: FD23008  
 DATE: APRIL 5, 2023