


NOTE: ALL DIMENSIONS ARE TO FACE OF STUDS UNLESS OTHERWISE NOTED. SEE M/A/C DRAWINGS FOR FURRED DOWN AREAS.

829 SQ. FT. NET AREA  
167 SQ. FT. BALCONY  
FLOOR PLAN " A "

829 SQ. FT. NET AREA  
154 SQ. FT. BALCONY  
FLOOR PLAN " B "

1,112 SQ. FT. NET AREA  
405 SQ. FT. BALCONY  
FLOOR PLAN " C "

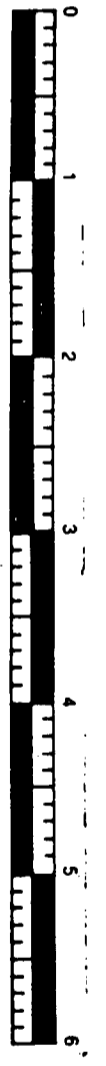

REVISED DATE: 4/27/95  
REVISED DATE: 2/1/94

JOB NUMBER 4520	SHEET NUMBER A4
DATE 1/2/95	
SHEET TITLE TYPICAL UNITS FLOOR PLANS 1/4" = 1'-0"	
SILVER BEACH A CONDOMINIUM ORANGE BEACH ALABAMA	

**WWD**  
WORLD WIDE DESIGN  
ASSOCIATE ARCHITECTS  
P.O. BOX 807  
DEPT. FL 8840  
804-844-0780