


Apt. Bk 23 page 196

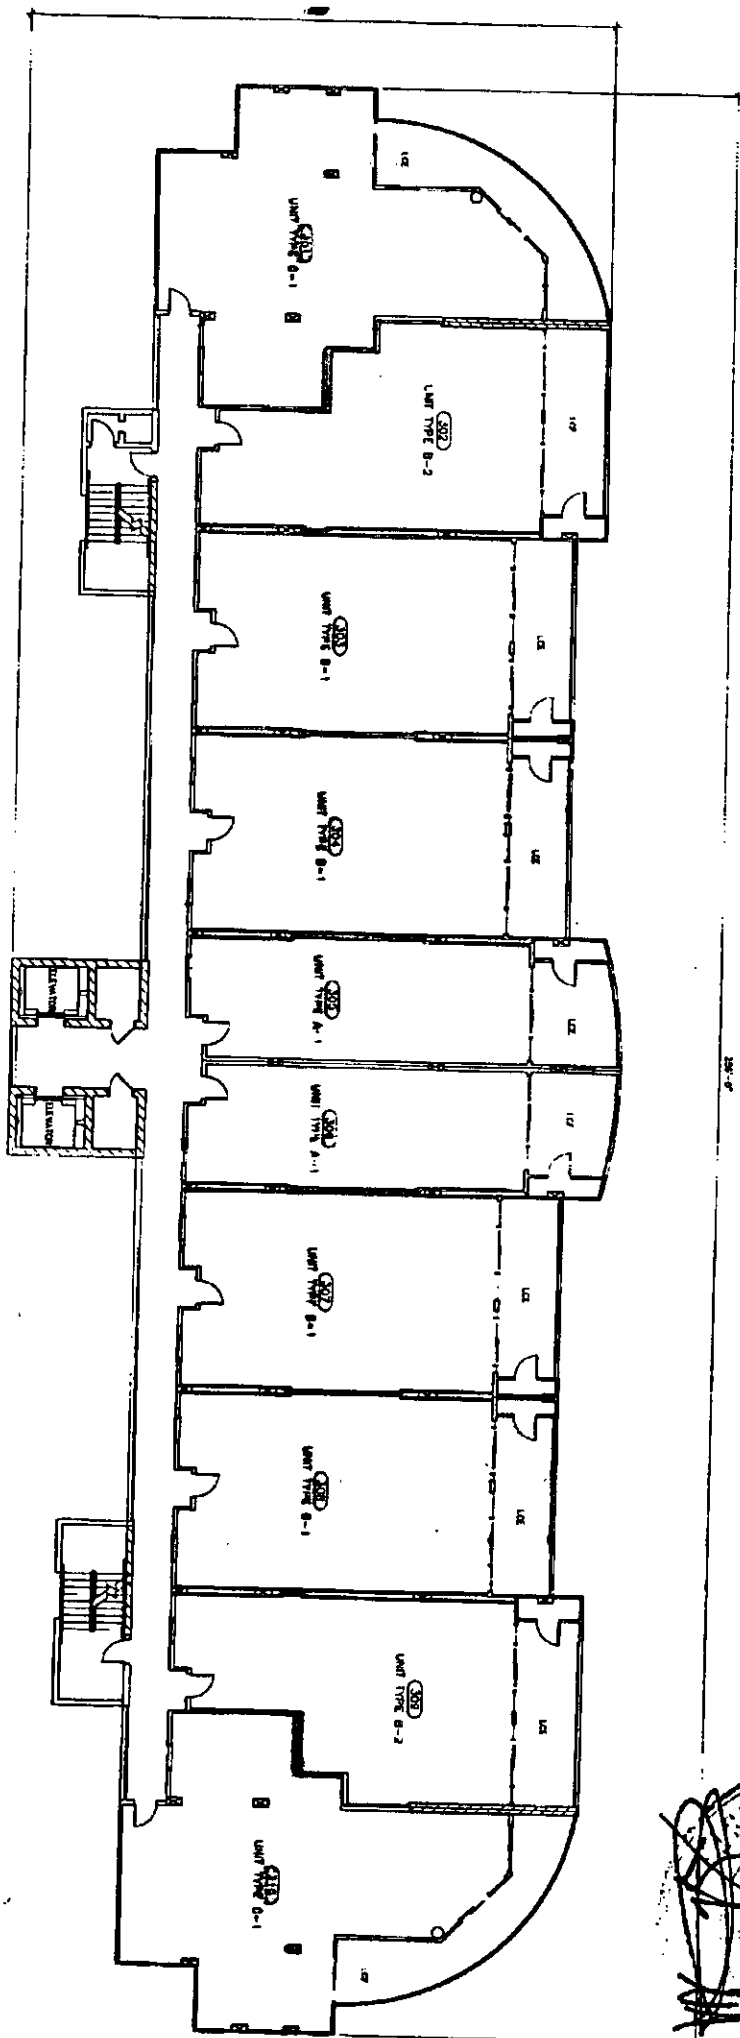

FLOOR PLAN - LEVEL 3



	<b>FLOOR PLAN</b> LEVEL 3	<b>THE INDIES</b> A CONDOMINIUM	Date: 11/11/11 Description: 3 Drawn by: RAK Checked by: U COLONY	NOTE: All dimensions are in feet and inches unless otherwise noted. 1/4" = 1'-0" 1/8" = 1'-0" 1/16" = 1'-0" 1/32" = 1'-0" 1/64" = 1'-0" 1/128" = 1'-0" 1/256" = 1'-0" 1/512" = 1'-0" 1/1024" = 1'-0" 1/2048" = 1'-0" 1/4096" = 1'-0" 1/8192" = 1'-0" 1/16384" = 1'-0" 1/32768" = 1'-0" 1/65536" = 1'-0" 1/131072" = 1'-0" 1/262144" = 1'-0" 1/524288" = 1'-0" 1/1048576" = 1'-0" 1/2097152" = 1'-0" 1/4194304" = 1'-0" 1/8388608" = 1'-0" 1/16777216" = 1'-0" 1/33554432" = 1'-0" 1/67108864" = 1'-0" 1/134217728" = 1'-0" 1/268435456" = 1'-0" 1/536870912" = 1'-0" 1/1073741824" = 1'-0" 1/2147483648" = 1'-0" 1/4294967296" = 1'-0" 1/8589934592" = 1'-0" 1/17179869184" = 1'-0" 1/34359738368" = 1'-0" 1/68719476736" = 1'-0" 1/137438953472" = 1'-0" 1/274877906944" = 1'-0" 1/549755813888" = 1'-0" 1/1099511627776" = 1'-0" 1/2199023255552" = 1'-0" 1/4398046511104" = 1'-0" 1/8796093022208" = 1'-0" 1/17592186044416" = 1'-0" 1/35184372088832" = 1'-0" 1/70368744177664" = 1'-0" 1/140737488355328" = 1'-0" 1/281474976710656" = 1'-0" 1/562949953421312" = 1'-0" 1/1125899906842624" = 1'-0" 1/2251799813685248" = 1'-0" 1/4503599627370496" = 1'-0" 1/9007199254740992" = 1'-0" 1/18014398509481984" = 1'-0" 1/36028797018963968" = 1'-0" 1/72057594037927936" = 1'-0" 1/144115188075855872" = 1'-0" 1/288230376151711744" = 1'-0" 1/576460752303423488" = 1'-0" 1/1152921504606846976" = 1'-0" 1/2305843009213693952" = 1'-0" 1/4611686018427387904" = 1'-0" 1/9223372036854775808" = 1'-0" 1/18446744073709551616" = 1'-0" 1/36893488147419103232" = 1'-0" 1/73786976294838206464" = 1'-0" 1/147573952589676412928" = 1'-0" 1/295147905179352825856" = 1'-0" 1/590295810358705651712" = 1'-0" 1/1180591620717411303424" = 1'-0" 1/2361183241434822606848" = 1'-0" 1/4722366482869645213696" = 1'-0" 1/9444732965739290427392" = 1'-0" 1/18889465931478580854784" = 1'-0" 1/37778931862957161709568" = 1'-0" 1/75557863725914323419136" = 1'-0" 1/151115727451828646838272" = 1'-0" 1/302231454903657293676544" = 1'-0" 1/604462909807314587353088" = 1'-0" 1/1208925819614629174706176" = 1'-0" 1/2417851639229258349412352" = 1'-0" 1/4835703278458516698824704" = 1'-0" 1/9671406556917033397649408" = 1'-0" 1/19342813113834066795298816" = 1'-0" 1/38685626227668133590597632" = 1'-0" 1/77371252455336267181195264" = 1'-0" 1/154742504910672534362390528" = 1'-0" 1/309485009821345068724781056" = 1'-0" 1/618970019642690137449562112" = 1'-0" 1/1237940039285380274899244224" = 1'-0" 1/2475880078570760549798488448" = 1'-0" 1/4951760157141521099596976896" = 1'-0" 1/9903520314283042199193953792" = 1'-0" 1/19807040628566084398387907584" = 1'-0" 1/39614081257132168796775815168" = 1'-0" 1/79228162514264337593551630336" = 1'-0" 1/158456325028528675187103260672" = 1'-0" 1/316912650057057350374206521344" = 1'-0" 1/633825300114114700748413042688" = 1'-0" 1/1267650600228229401496826085376" = 1'-0" 1/2535301200456458802993652170752" = 1'-0" 1/5070602400912917605987304341504" = 1'-0" 1/10141204801825835211974608683008" = 1'-0" 1/20282409603651670423949217366016" = 1'-0" 1/40564819207303340847898434732032" = 1'-0" 1/81129638414606681695797869464064" = 1'-0" 1/162259276832213363915597789328128" = 1'-0" 1/324518553664426727831195578656256" = 1'-0" 1/649037107328853455662391157312512" = 1'-0" 1/1298074214657707111324782314625024" = 1'-0" 1/2596148429315414222649564629250048" = 1'-0" 1/519229685863082844529912925850016" = 1'-0" 1/103845937172616568905985851700032" = 1'-0" 1/207691874345233137811971735400064" = 1'-0" 1/415383748690466275623943470800128" = 1'-0" 1/830767497380932551247886941600256" = 1'-0" 1/1661534994761865102495773873200512" = 1'-0" 1/3323069989523730204991547746401024" = 1'-0" 1/6646139979047460409983095492802048" = 1'-0" 1/13292279958094920819966190985604096" = 1'-0" 1/26584559916189841639932381971208192" = 1'-0" 1/53169119832379683279864763842416384" = 1'-0" 1/106338239664759366599729527684832768" = 1'-0" 1/212676479329518733199459055369665536" = 1'-0" 1/425352958659037466398918110739331072" = 1'-0" 1/850705917318074932797836221478662144" = 1'-0" 1/170141183463614986559567244295724288" = 1'-0" 1/340282366927229973119134488591448576" = 1'-0" 1/680564733854459946238268971182897152" = 1'-0" 1/1361129467708919892476537942365794304" = 1'-0" 1/2722258935417839784953075884731588608" = 1'-0" 1/5444517870835679569906151769463177312" = 1'-0" 1/1088903574167135913981230353892634624" = 1'-0" 1/2177807148334271827962460707785269248" = 1'-0" 1/4355614296668543655924921415570538496" = 1'-0" 1/8711228593337087311849842831141076992" = 1'-0" 1/17422457186674174623699685622821533984" = 1'-0" 1/34844914373348349247399371245642667968" = 1'-0" 1/6968982874669669849479874249128533376" = 1'-0" 1/1393796574933933969895974498257067552" = 1'-0" 1/2787593149867867939791948996514135104" = 1'-0" 1/5575186299735735879583897993028270208" = 1'-0" 1/11150372599471471759167795866056440416" = 1'-0" 1/22300745198942943518333591732112888832" = 1'-0" 1/4460149039788588703666718346225777664" = 1'-0" 1/8920298079577177407333436892451555328" = 1'-0" 1/17840596159153554814666873784903110656" = 1'-0" 1/35681192318307109629333747569806221312" = 1'-0" 1/71362384636614219258667495139612442624" = 1'-0" 1/14272476927322843851733499027922488448" = 1'-0" 1/28544953854645687703466998055844976896" = 1'-0" 1/57089907709291375406933996111689953792" = 1'-0" 1/11417981541858275081396798222379987584" = 1'-0" 1/22835963083716550162793596444759975168" = 1'-0" 1/45671926167433100325587192889519950336" = 1'-0" 1/91343852334866200651174385779039900672" = 1'-0" 1/182687704669732401302348771558079801344" = 1'-0" 1/365375409339464802604697531116159602688" = 1'-0" 1/730750818678929605209395062232319205376" = 1'-0" 1/1461501637357859210418790124464638410672" = 1'-0" 1/2923003274715718420837580248929276821344" = 1'-0" 1/5846006549431436841675160497858553642688" = 1'-0" 1/1169201309886287368335032099571710731536" = 1'-0" 1/2338402619772574736670064199143421462672" = 1'-0" 1/4676805239545149473340128398286842925144" = 1'-0" 1/9353610479090298946680256796573685850288" = 1'-0" 1/18707220958180597893360513931547371700576" = 1'-0" 1/37414441916361195786721027863094743401152" = 1'-0" 1/7482888383272239157344205572618948680224" = 1'-0" 1/14965776766544478346688411545237897360448" = 1'-0" 1/2993155353308895669337682309047579472096" = 1'-0" 1/59863107066177913386753646180951588944192" = 1'-0" 1/11972621413235582677350737366191177788864" = 1'-0" 1/23945242826471165354701474732383555777728" = 1'-0" 1/47890485652942330709402949464767111555456" = 1'-0" 1/95780971305884661418805898929534223111104" = 1'-0" 1/19156194261176932283761177859068444222208" = 1'-0" 1/383123885223538645675223557181368884444416" = 1'-0" 1/76624777044707729135044711436273777888832" = 1'-0" 1/153249554089415458270089422872547557777664" = 1'-0" 1/306499108178830916540178845745095115555328" = 1'-0" 1/612998216357661833080357691490190231110656" = 1'-0" 1/1225996432715323666160715382980380462221312" = 1'-0" 1/2451992865430647332321430765960760924442624" = 1'-0" 1/490398573086129466464286153192152184884512" = 1'-0" 1/980797146172258932928572306384304369769024" = 1'-0" 1/1961594292444517857857144612726687395538048" = 1'-0" 1/3923188584889035715714292225453374791076096" = 1'-0" 1/7846377169778071431428584450906749582152192" = 1'-0" 1/15692754339556142628571708901813498964304384" = 1'-0" 1/31385508679112285257143417803626997928608768" = 1'-0" 1/6277101735822457051428683560725399585721536" = 1'-0" 1/1255420347164491410285736712145159917114672" = 1'-0" 1/251084069432898282057147342429031982428288" = 1'-0" 1/5021681388657965641142858848580638448576576" = 1'-0" 1/10043362777315931282285717377161276891551552" = 1'-0" 1/2008672555463186256457143475432255378310624" = 1'-0" 1/4017345110926372512914285888864510766552512" = 1'-0" 1/80346902218527450258285717377161276891551552" = 1'-0" 1/16069380443705490057657143475432255378310624" = 1'-0" 1/3213876088741098011531428588864510766552512" = 1'-0" 1/642775217748219602306285717377161276891551552" = 1'-0" 1/128555043549643920461257143475432255378310624" = 1'-0" 1/25711008709928784092251428588864510766552512" = 1'-0" 1/5142201741985756818450285717377161276891551552" = 1'-0" 1/1028440348397151363690057143475432255378310624" = 1'-0" 1/205688069679430272738011428588864510766552512" = 1'-0" 1/41137613935886054547602285717377161276891551552" = 1'-0" 1/822752278717721090952057143475432255378310624" = 1'-0" 1/164550455743544218190411428588864510766552512" = 1'-0" 1/32910091148708843638082285717377161276891551552" = 1'-0" 1/658201822974176872761657143475432255378310624" = 1'-0" 1/131640364594835374552331428588864510766552512" = 1'-0" 1/26328072918967074910466285717377161276891551552" = 1'-0" 1/5265614583793414982093257143475432255378310624" = 1'-0" 1/1053122917586822994118654285717377161276891551552" = 1'-0" 1/210624583517364598823731428588864510766552512" = 1'-0" 1/42124916703472919764746285717377161276891551552" = 1'-0" 1/8424983340694583952949257143475432255378310624" = 1'-0" 1/1684996668138917905789851428588864510766552512" = 1'-0" 1/336999333627783581157970285717377161276891551552" = 1'-0" 1/67399866725556716231594057143475432255378310624" = 1'-0" 1/1347997334511134324630811428588864510766552512" = 1'-0" 1/269599466902226864926162285717377161276891551552" = 1'-0" 1/53919893380445372985232457143475432255378310624" = 1'-0" 1/10783978676089074597046485717377161276891551552" = 1'-0" 1/2156795735217814919409297143475432255378310624" = 1'-0" 1/4313591470435629838818594285717377161276891551552" = 1'-0" 1/86271829408712596776371885717377161276891551552" = 1'-0" 1/1725436588174251935527377161276891551552" = 1'-0" 1/345087317634850387105475432255378310624" = 1'-0" 1/690174635269700774210909285717377161276891551552" = 1'-0" 1/13803492705394015484218185717377161276891551552" = 1'-0" 1/2760698541078803096843637143475432255378310624" = 1'-0" 1/5521397082157606193687274285717377161276891551552" = 1'-0" 1/110427941643152123773745475432255378310624" = 1'-0" 1/2208558832863042475474909285717377161276891551552" = 1'-0" 1/44171176657260849509498185717377161276891551552" = 1'-0" 1/8834235331452169901899637143475432255378310624" = 1'-0" 1/17668470662904339803799274285717377161276891551552" = 1'-0" 1/353369413258086796075985475432255378310624" = 1'-0" 1/7067388265161735921519709285717377161276891551552" = 1'-0" 1/141347765303234718430394185717377161276891551552" = 1'-0" 1/28269553060646943686078837143475432255378310624" = 1'-0" 1/56539106121293887372157674285717377161276891551552" = 1'-0" 1/1130782122425877745443153475432255378310624" = 1'-0" 1/22615642448517554908862685717377161276891551552" = 1'-0" 1/4523128489703510917772537143475432255378310624" = 1'-0" 1/9046256979407021835545074285717377161276891551552" = 1'-0" 1/180925139588140436710891475432255378310624" = 1'-0" 1/361850279176280873421782928571
--	------------------------------	------------------------------------	---	---