



# ROMARLANE

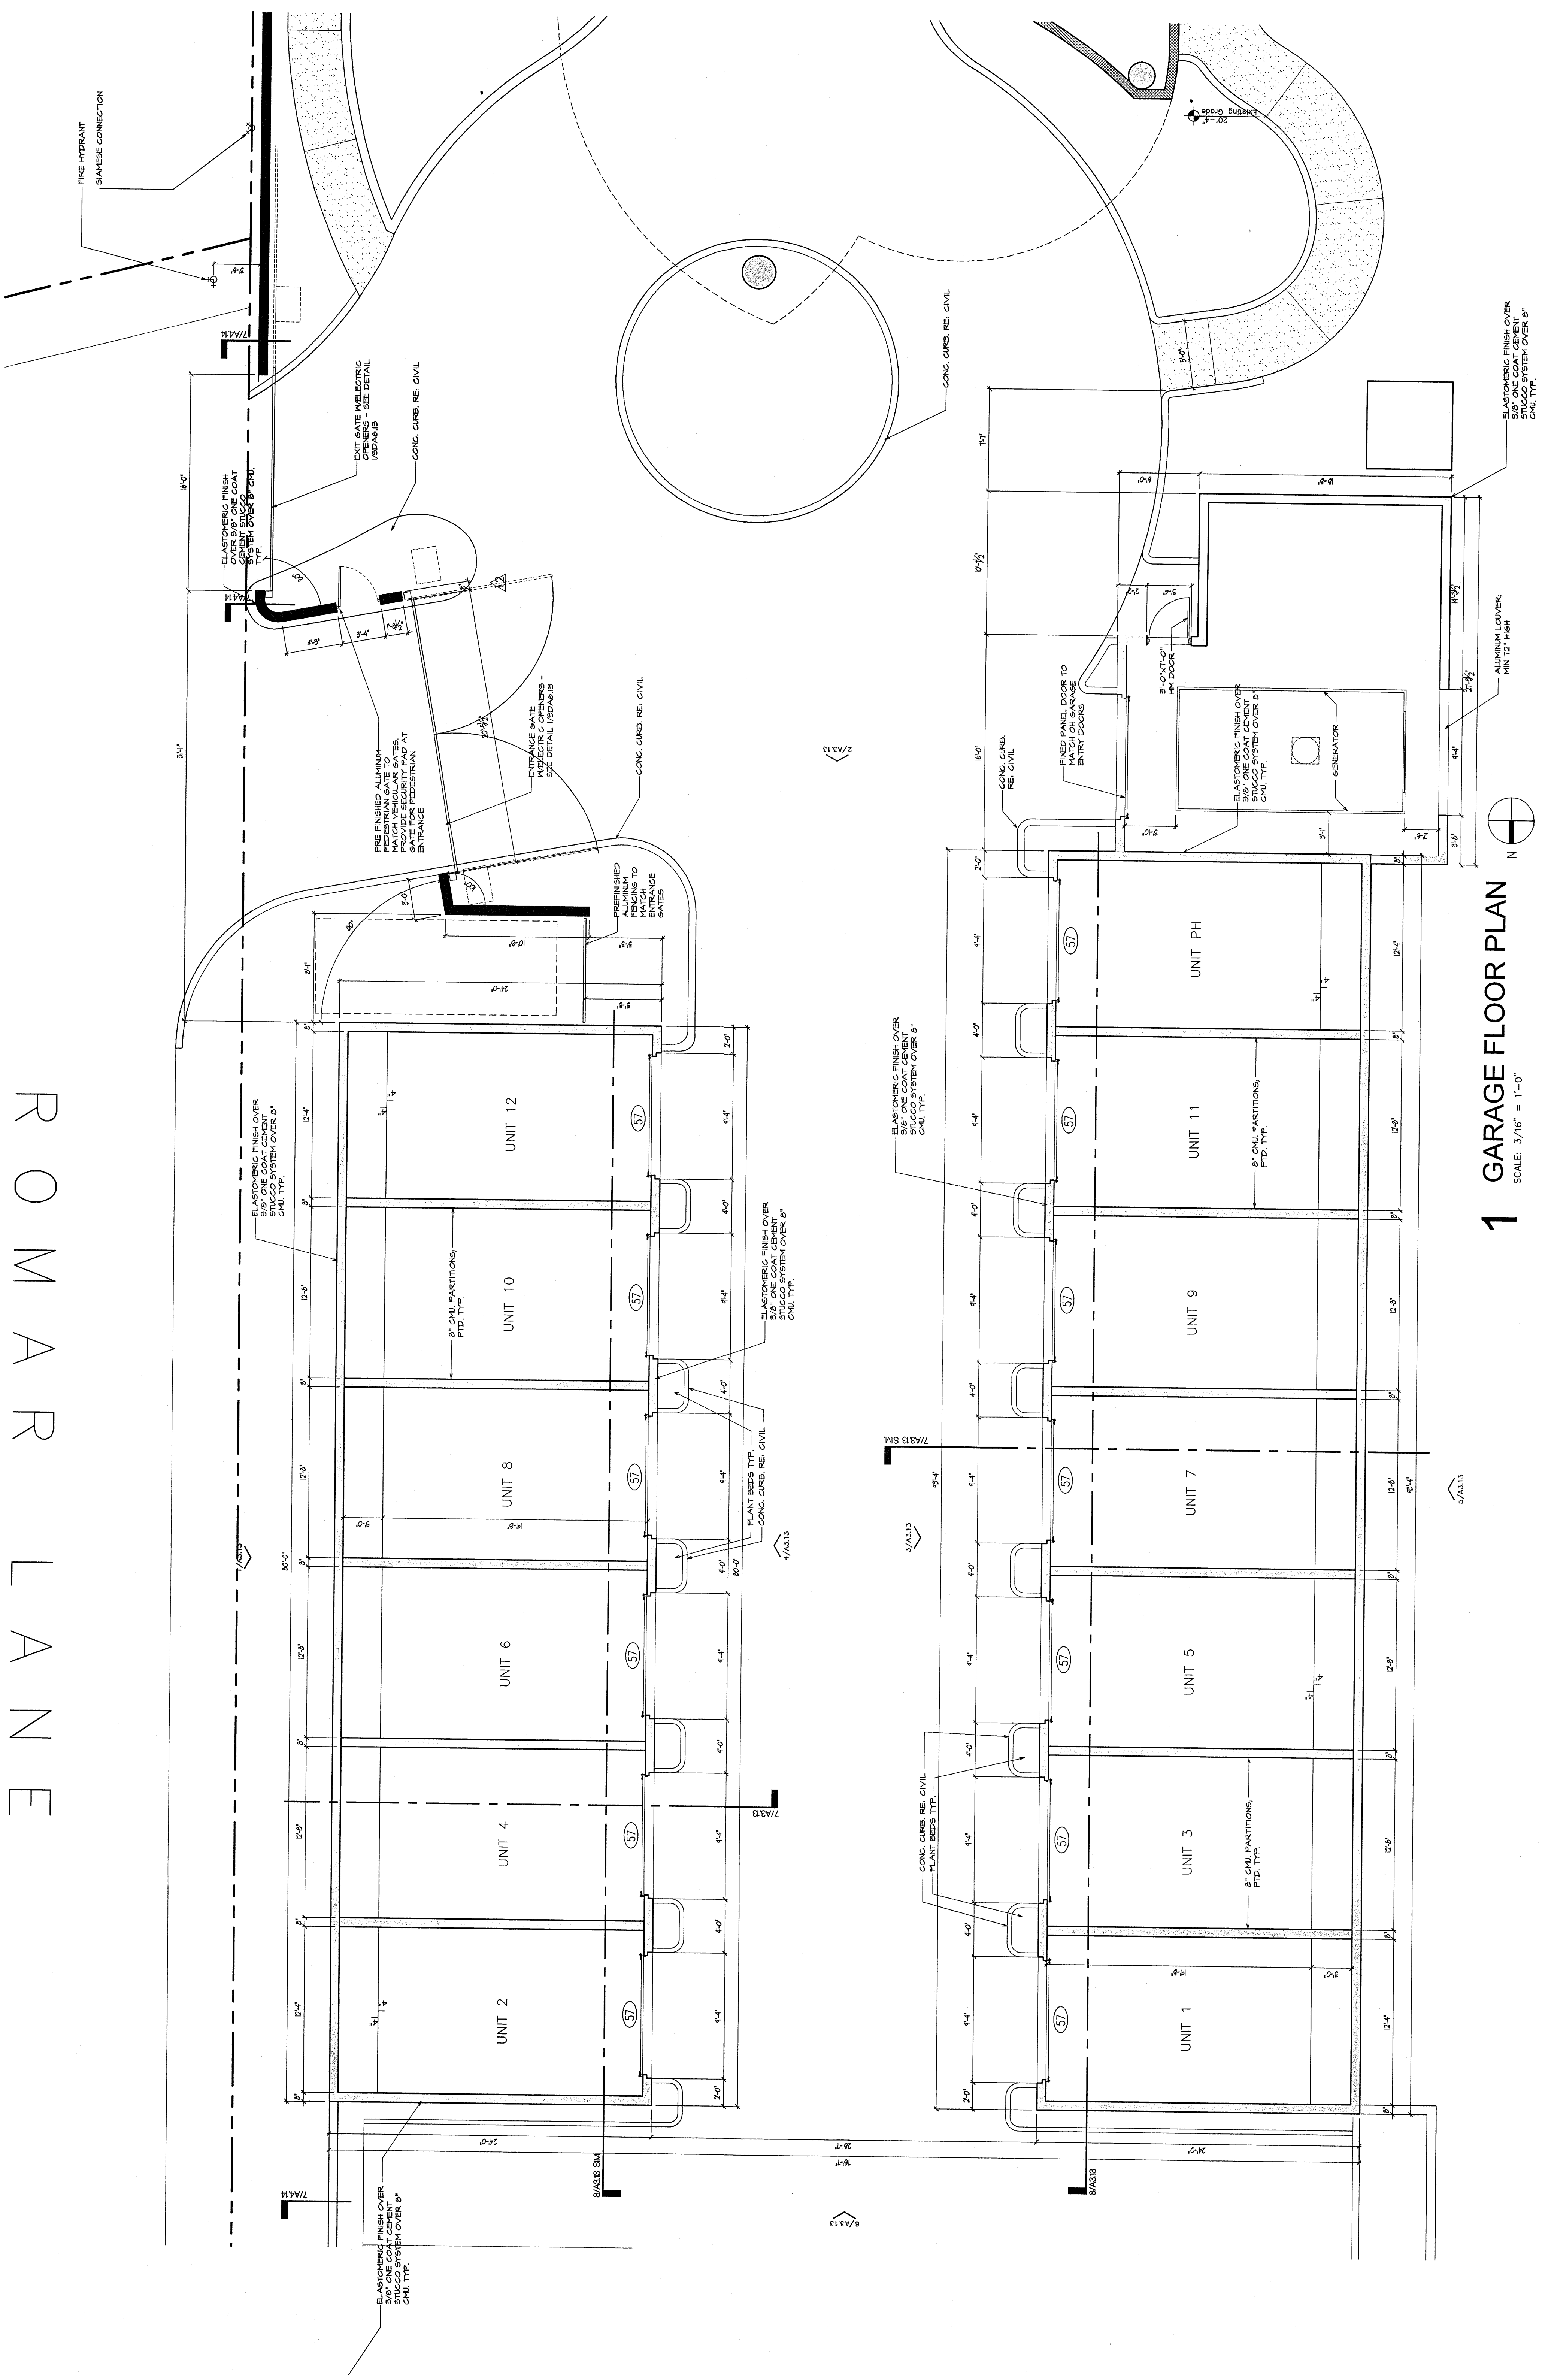

**1 GARAGE FLOOR PLAN**  
SCALE: 3/16" = 1'-0"

Garage Floor Plan

**A2.23**

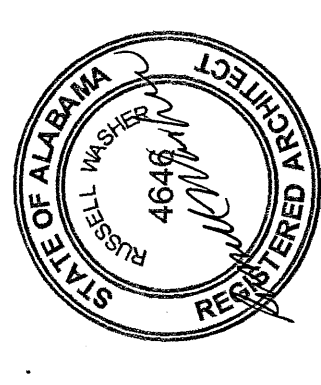

Washier Hill Lipscomb  
architecture, llc  
copyright 2004  
2045 Northhope ave  
1251 990-0200  
1251 990-0641  
Northhope, al  
10-24-06  
04.023

OPAL

25040 hwy 182  
orange beach, alabama

Apt. 25 P.#15

