





**Common  
Element**



**Limited  
Common  
Element**

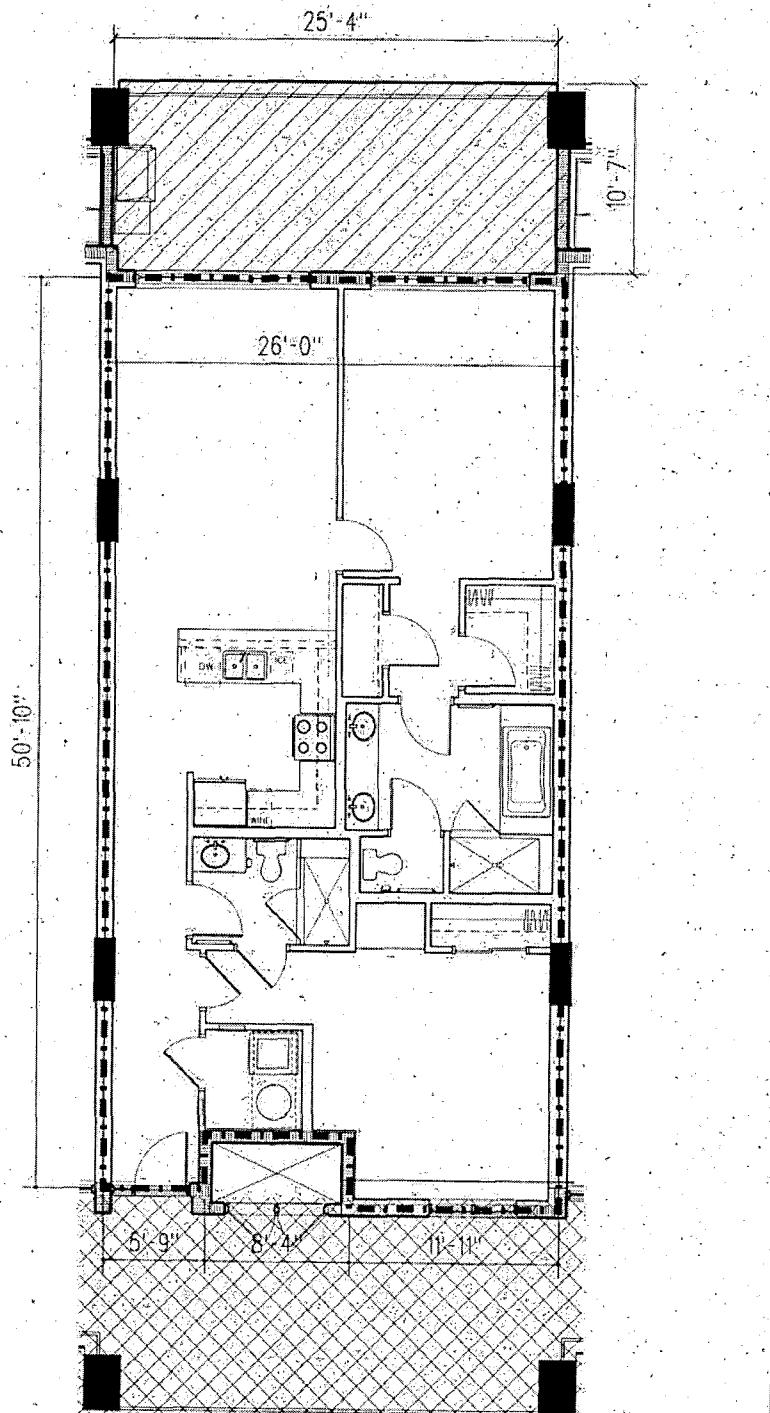

**Levels 4-8**

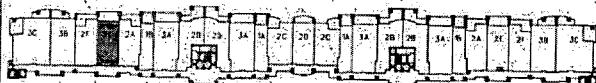

Each Unit includes that part of the structure which lie within the following boundaries:

Horizontal (Upper and Lower) Boundaries: The upper horizontal boundary of each Unit shall be the plane formed by the lowest point of the exterior wall or by the midpoint of an interior wall, so that the drywall, lath and plaster, wallboard, ceiling tile, or other material comprising the ceiling shall not constitute a portion of the Unit. The lower horizontal boundary of such Unit shall be the plane formed by the upper surface of the concrete subfloor of such unit, with the flooring constituting part of the Unit, with the flooring constituting part of the Common Elements.

Vertical Boundaries: The vertical boundaries regarding the Unit from the exterior of the Building or the Unit from a Common Element such as a hallway, the exterior wall or interior wall of each Unit shall be the vertical plane formed by the centerline of the wall separating the Unit from the exterior of the Building or from said Common Element. Where respect of common walls between Units, the perimeter of or vertical boundary of the Unit served thereby shall be the centerline of such walls. The plaster, drywall, lath and plaster, wallboard, or other material comprising the walls of the Unit, as they are extended to their intersection with each other and the upper and lower horizontal boundaries of the Unit, shall constitute a portion of the Unit.

<b>UNIT</b>	<b>2E.5</b>	<b>Suite(s)</b>
<b>Unit Area</b>	<b>1,308 SF</b>	<b>422, 522, 622,</b>
<b>Balcony Area</b>	<b>274 SF</b>	<b>722, 822</b>
<b>Total Area</b>	<b>1,582 SF</b>	

0 4' 8' 16'

Scale: 1/8" = 1'-0"

**Levin's Bend, a Condominium at the Wharf**  
Wharf Parkway      Orange Beach, Alabama

These floor plans and the dimensions and square footage calculations shown herein are only approximations. Any Unit Owner who is concerned about any representations regarding the floor plans should do his/her own investigation, as to the dimensions, measurements and square footage of his/her unit.