


APR. 21 22 PG 158

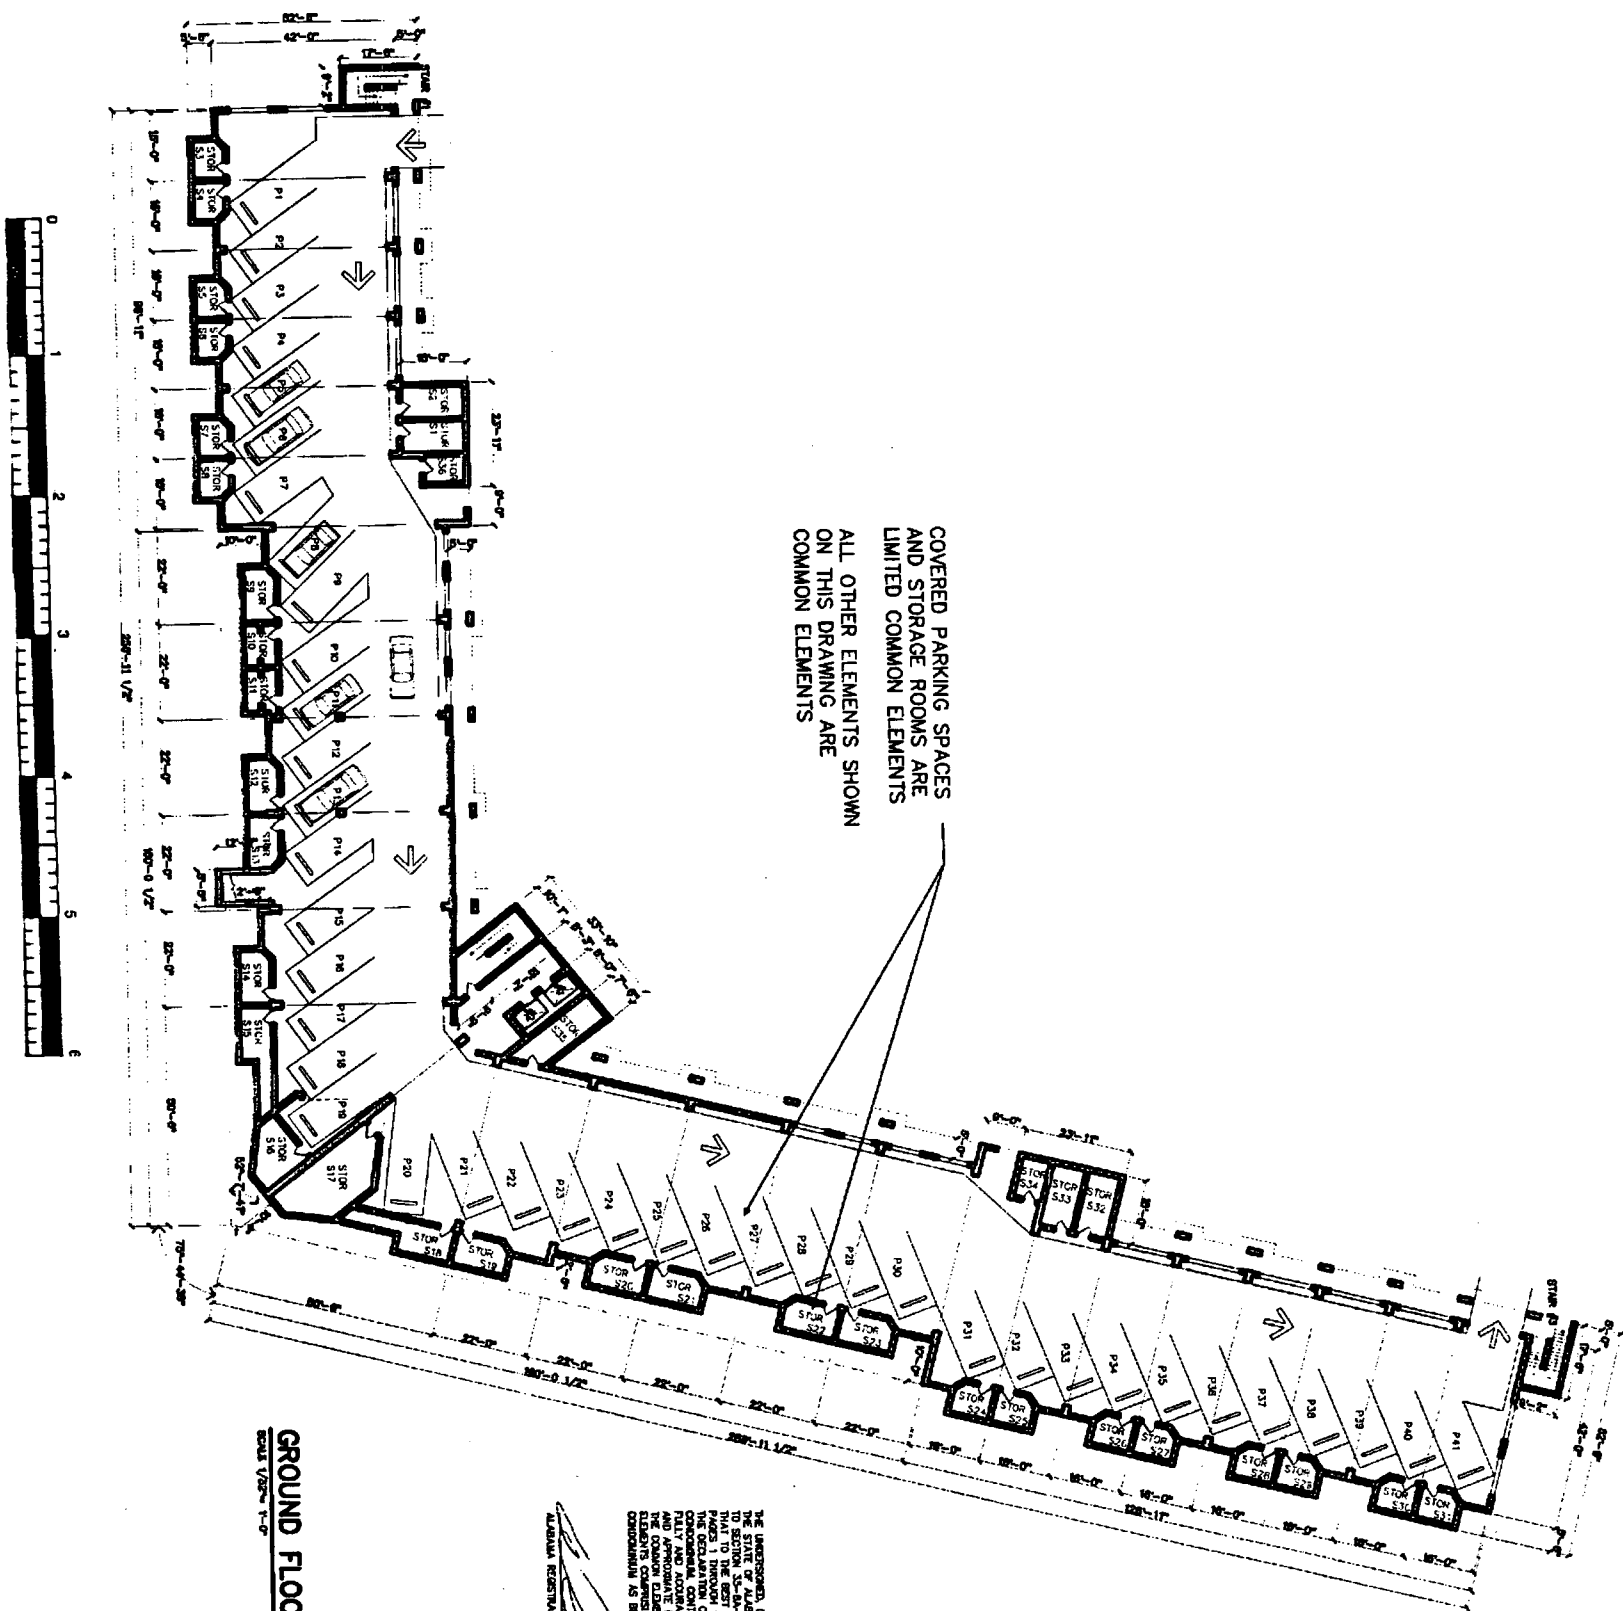

GROUND FLOOR PLAN (PARKING)

THE UNDERSIGNED, DAVID LINDSEY, A REGISTERED ARCHITECT IN THE STATE OF ALABAMA, REGISTRATION NUMBER 2337, HEREBY CERTIFIES THAT THIS SET OF ARCHITECTURAL DRAWINGS, CONSISTING OF PLANS 1 THROUGH 50 INCLUSIVE, ATTACHED TO AND MADE PART OF THE DECLARATION OF COVENANTS, CONDITIONS, RESTRICTIONS, PLATS AND ADVERTISEMENTS FOR THE DEVELOPMENT OF THE GRAND CARIBBEAN CONDOMINIUM, LOCATED IN ORANGE BEACH, ALABAMA, AND APPROVED BY THE BOARD OF APPOINTMENT AND REGISTRATION OF ARCHITECTS AND ENGINEERS AND THE BOARD OF APPOINTMENT AND REGISTRATION OF PROFESSIONAL LAND SURVEYORS, IS A TRUE AND CORRECT REPRESENTATION OF THE DESIGN AND PLANNING OF THE SAID CONDOMINIUM AS SHOWN.

ALABAMA REGISTRATION NUMBER 2337
 DAVID LINDSEY
 ARCHITECT

SHEET NO. 2 OF	PROJECT NO. 98-001	A Multi-Family Development The Grand Caribbean Condominium Orange Beach, Alabama	DATE: 1/14/83	DAVID LINDSEY, ARCHITECT DESIGN, PLANNING, INTERIORS (251) 454-7213 104 RIVEROAKS DRIVE FAIRHOPE ALABAMA 36532	
-----------------------------	-----------------------	--	------------------	--	--