



**1 GARAGE ELEVATION**  
SCALE: 1/8"=1'-0"

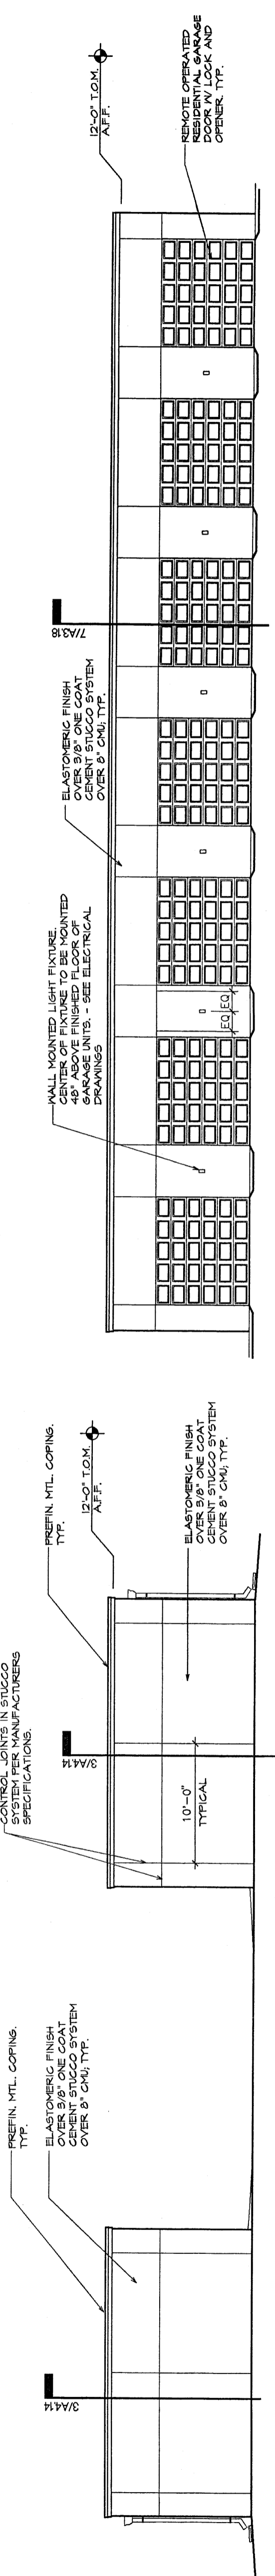


**2 GARAGE ELEVATION**  
SCALE: 1/8"=1'-0"

**3 GARAGE ELEVATION**  
SCALE: 1/8"=1'-0"

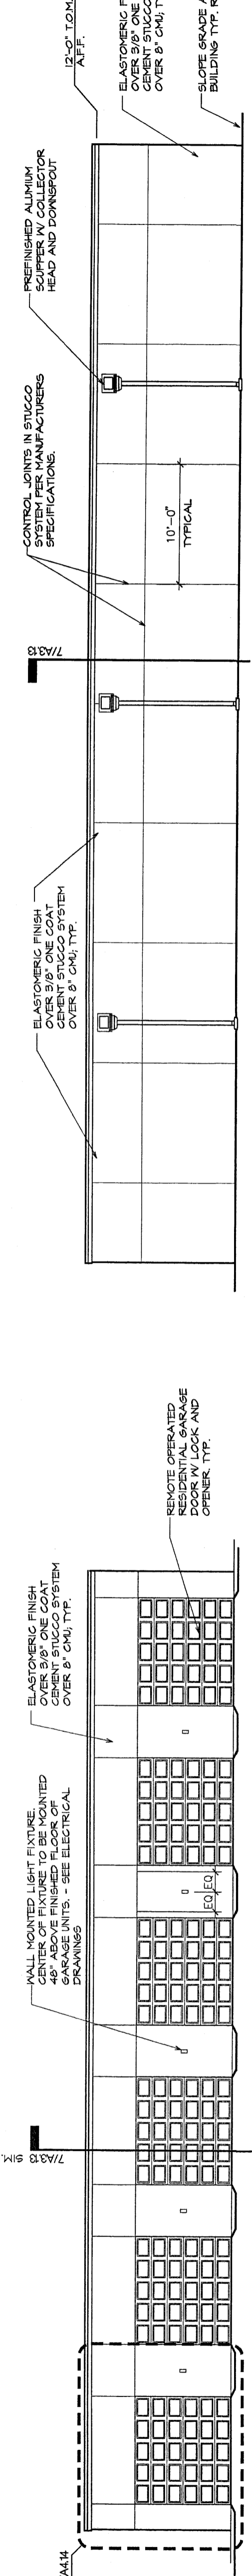


**4 GARAGE ELEVATION**  
SCALE: 1/8"=1'-0"


**5 GARAGE ELEVATION**  
SCALE: 1/8"=1'-0"

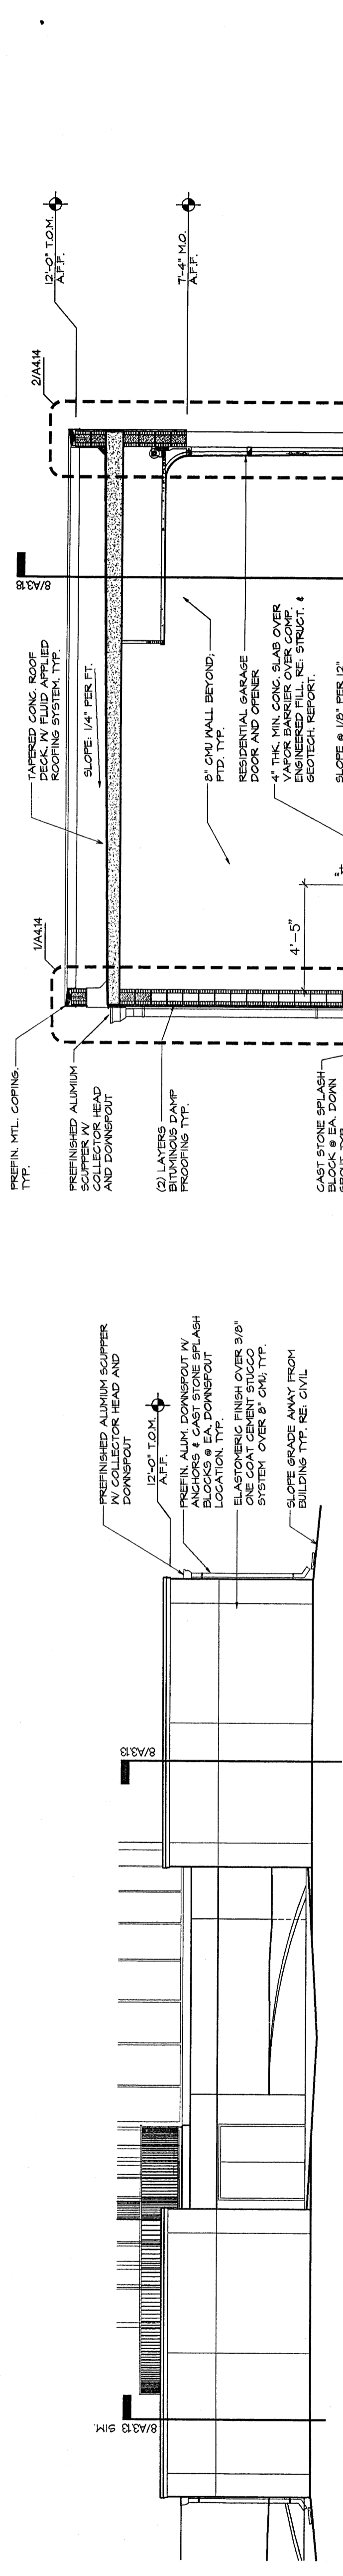

**6 GARAGE ELEVATION**  
SCALE: 1/8"=1'-0"

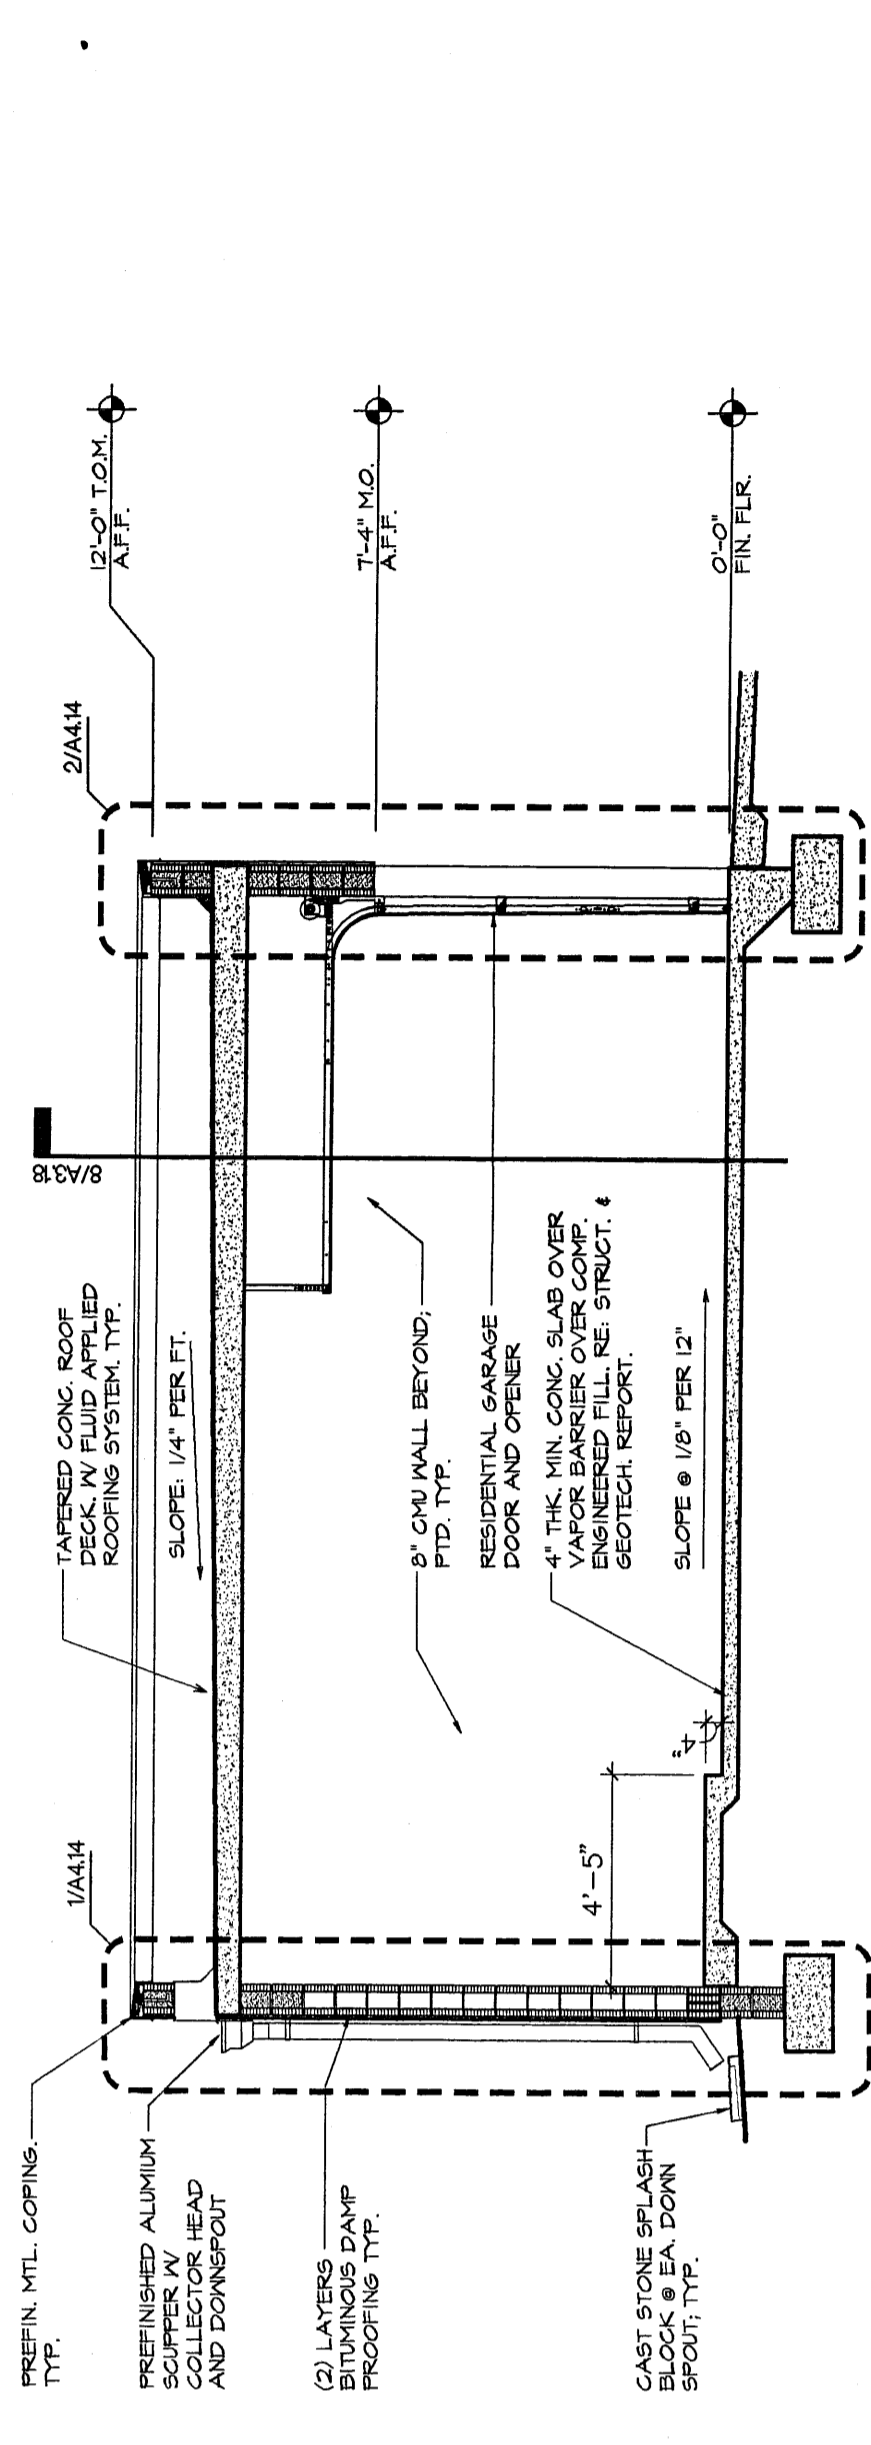

**7 GARAGE BUILDING SECTION**  
SCALE: 1/4"=1'-0"

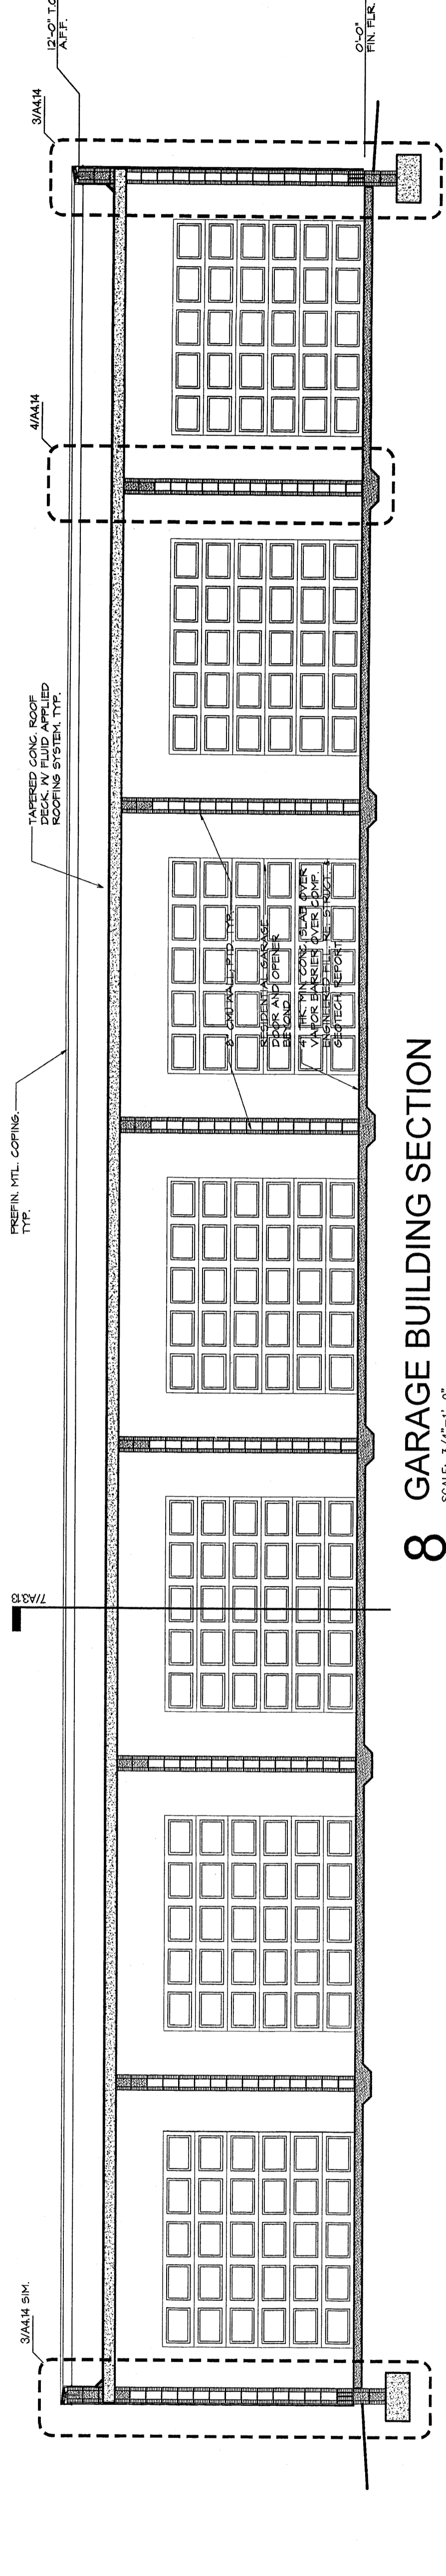

**8 GARAGE BUILDING SECTION**  
SCALE: 3/4"=1'-0"

Ppt 25 P.18

OPAL

25040 hwy 182  
orange beach, alabama



washer hill ipscomb  
architecture, llc  
copyright 2004

205 fairhope ave fairhope, al  
f 251.990.6200 f 251.990.6041

10-24-06  
04.023

Garage  
Elevations &  
Building Sections

A3.13

