


CARPORT ROOF  
SCALE 1/8" = 1'-0"

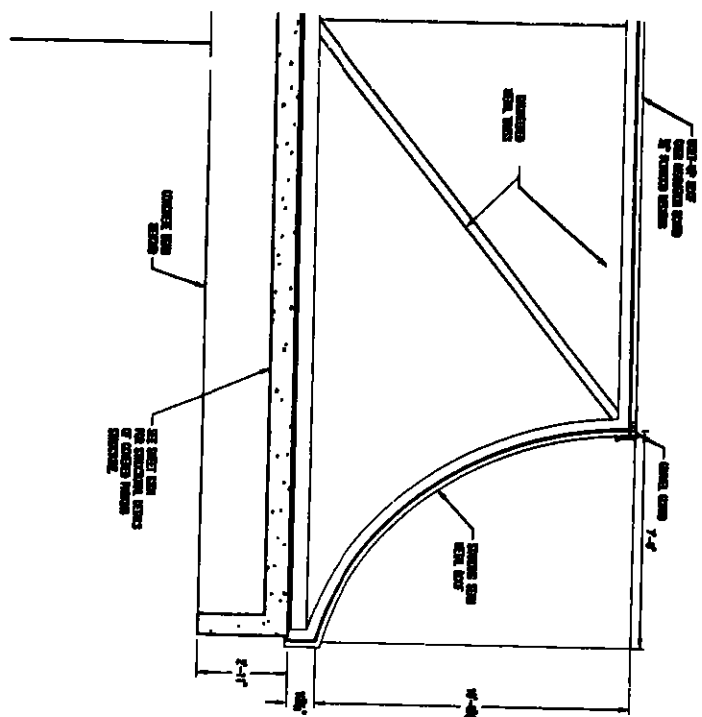

CARPORT ROOF DETAIL  
SCALE 3/8" = 1'-0"

METAL ROOF NOT BUILT


*[Handwritten signature]*

APR BK 24 PG 189

- REVISIONS
1. CHANGE DIMENSION 7'-4"
  2. NEW ROOF DESIGN ON CURVE

APPROVED  
Sheet A-15  
of

The Oceania Condominium  
CARPORT ROOF  
John M. Senkarik, A.I.A.  
and Associates  
45 South Atlantic St.  
Tampa, FL 33601  
(813) 244-3551

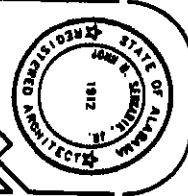

DATE: 04/20/04  
PROJECT: 0302  
DWG. NO. 05