


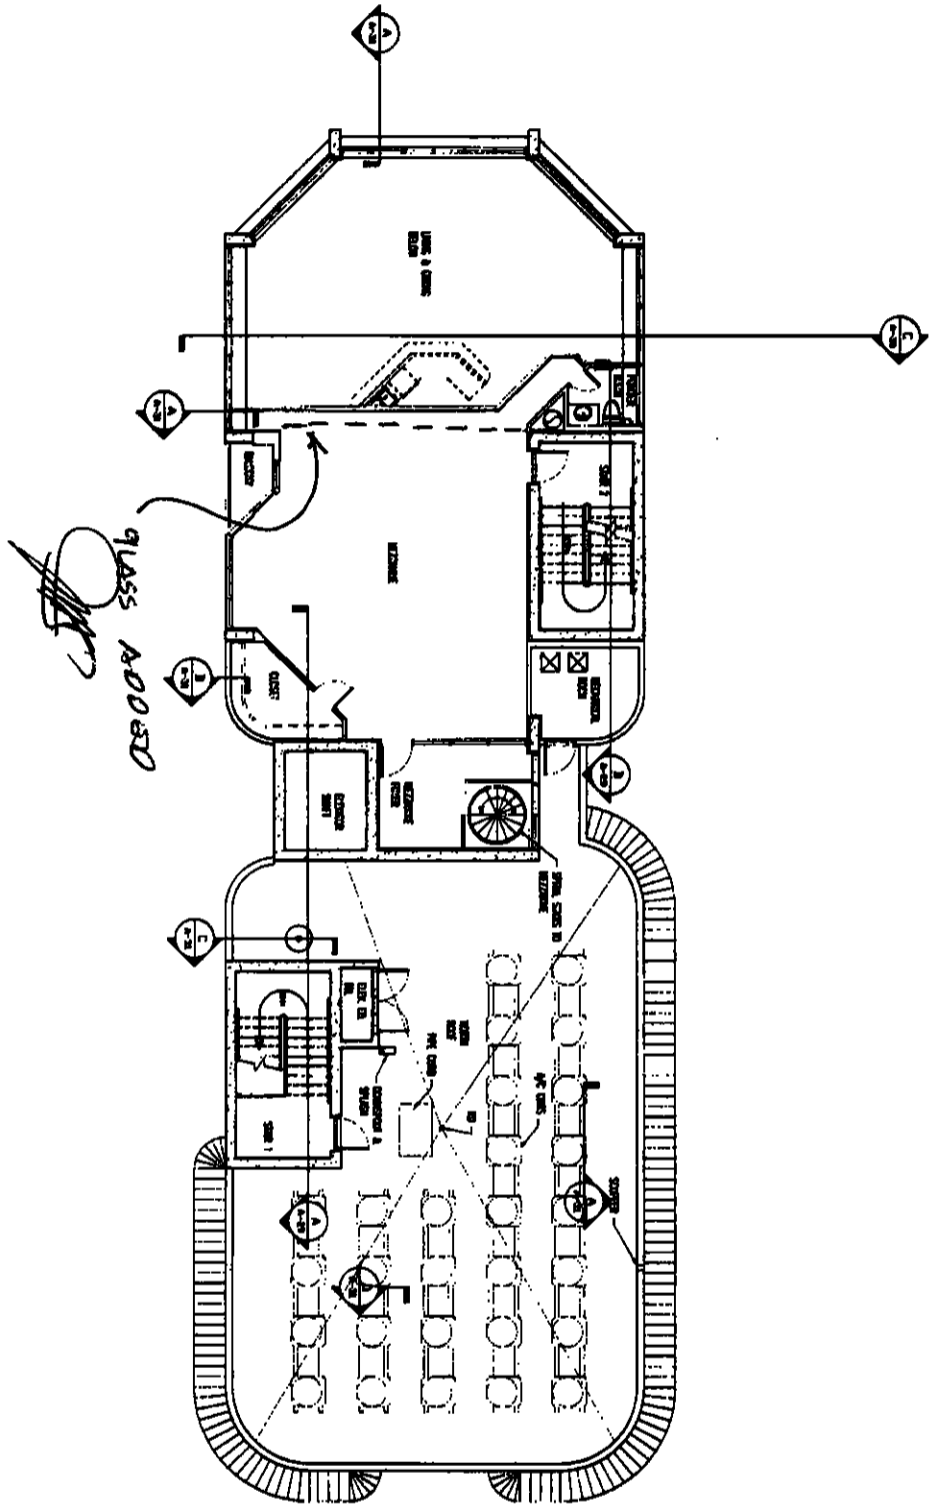

PENTHOUSE MEZZANINE / NORTH ROOF  
SCALE 1/8" = 1'-0"



ADD BK 24 PG 182

ARCHITECTS  
SHEET A-08  
of  
The Oceania Condominiums  
PENTHOUSE MEZZANINE / NORTH ROOF  
John M. Senkarik, A.I.A.  
and Associates  
1-1/2 mi. South of Orlando St.  
Palm Beach, FL 33401  
(561) 834-1557

Seal / PLANNERS  
PROJECT: 0302  
DATE: 04/20/04  
DATE: 03-05

STATE OF FLORIDA  
REGISTERED ARCHITECT  
1992  
John M. Senkarik, A.I.A.  
No. 10000  
Exp. 03/31/11



5/10/08