



HENRY MORRIS & ASSOC., INC.

ARCHITECTURE & ENVIRONMENTAL DESIGN

301 N. PALM AVENUE
PENSACOLA, FLORIDA 32501
PHONE: 904-437-2911
FAX: 904-437-2911
WWW.HENRYMORRIS.COM

THE DASH


A CONDOMINIUM RESORT

JOB NO.: 070071
DATE: 7/11/01
DESIGNED: HAN
DATE: 08/22/02
REVISED:
REVISIONS:

SHEET	1
OF	2
Also Dwn	

HENRY MORRIS & ASSOCIATES, INC.

REVISIONS SHEET
 THE STATE OF ALABAMA REGISTRATION NUMBER 2465
 SECTION 34-1-10 CODE OF ALABAMA 1975
 CREATED TO THE BEST OF HIS KNOWLEDGE OR BELIEF
 CONFORMS TO THE BEST OF HIS KNOWLEDGE OR BELIEF
 THE DECISION OF THE BOARD OF CONDOMINIUMS OF THE
 PROJECT AND ACCORDS WITH THE REQUIREMENTS OF THE
 ALABAMA CONDOMINIUM ACT AND APPROPRIATE DIMENSIONS
 SPECIFIED THEREIN. THE COMMON ELEMENTS LISTED
 HEREON ARE PRIVATE ELEMENTS OF THE COMMON ELEMENTS
 OF THE PROJECT AND ARE NOT TO BE CONSIDERED AS
 PUBLIC ELEMENTS OR COMMON ELEMENTS OF THE PROJECT.
 REGISTERED PROFESSIONAL ARCHITECT
 8/22/02

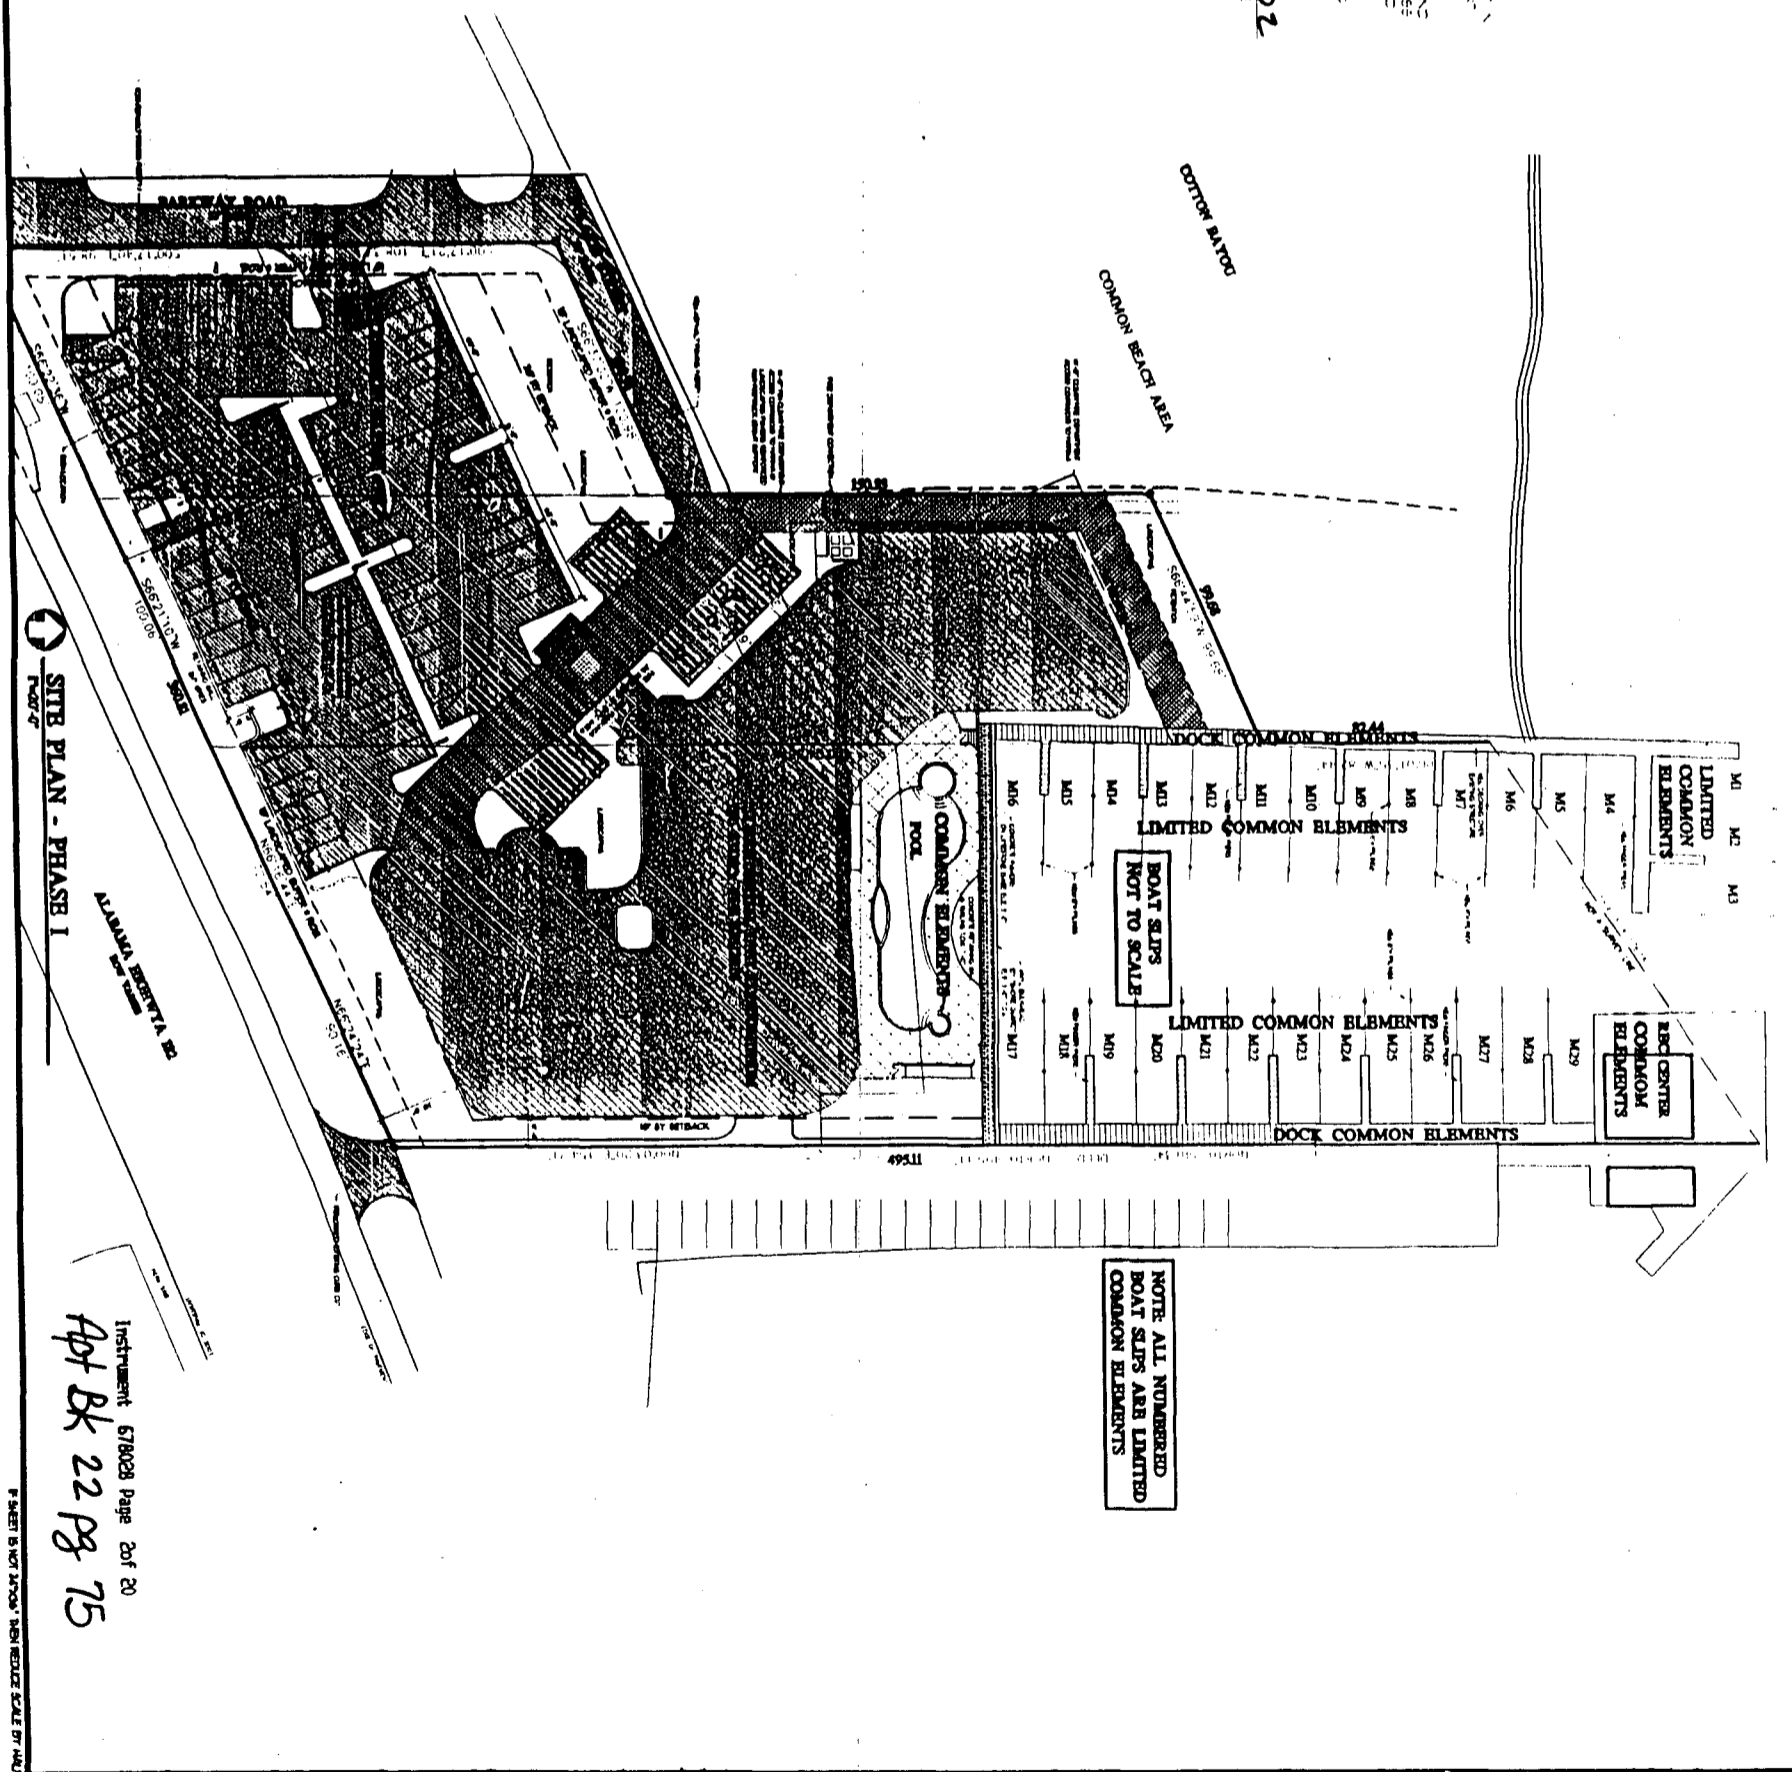

SITE PLAN - PHASE I

Instrument 578028 Page 2 of 20
App Bk 22 Pg 75

BUSINESS RECORDS CORPORATION