


RCM PERMIT NO. 22/BRASS ISSUED FOR PERMIT		98080 FERDINAND PLACE 	FRONT ELEVATION A31
---	--	------------------------------	------------------------

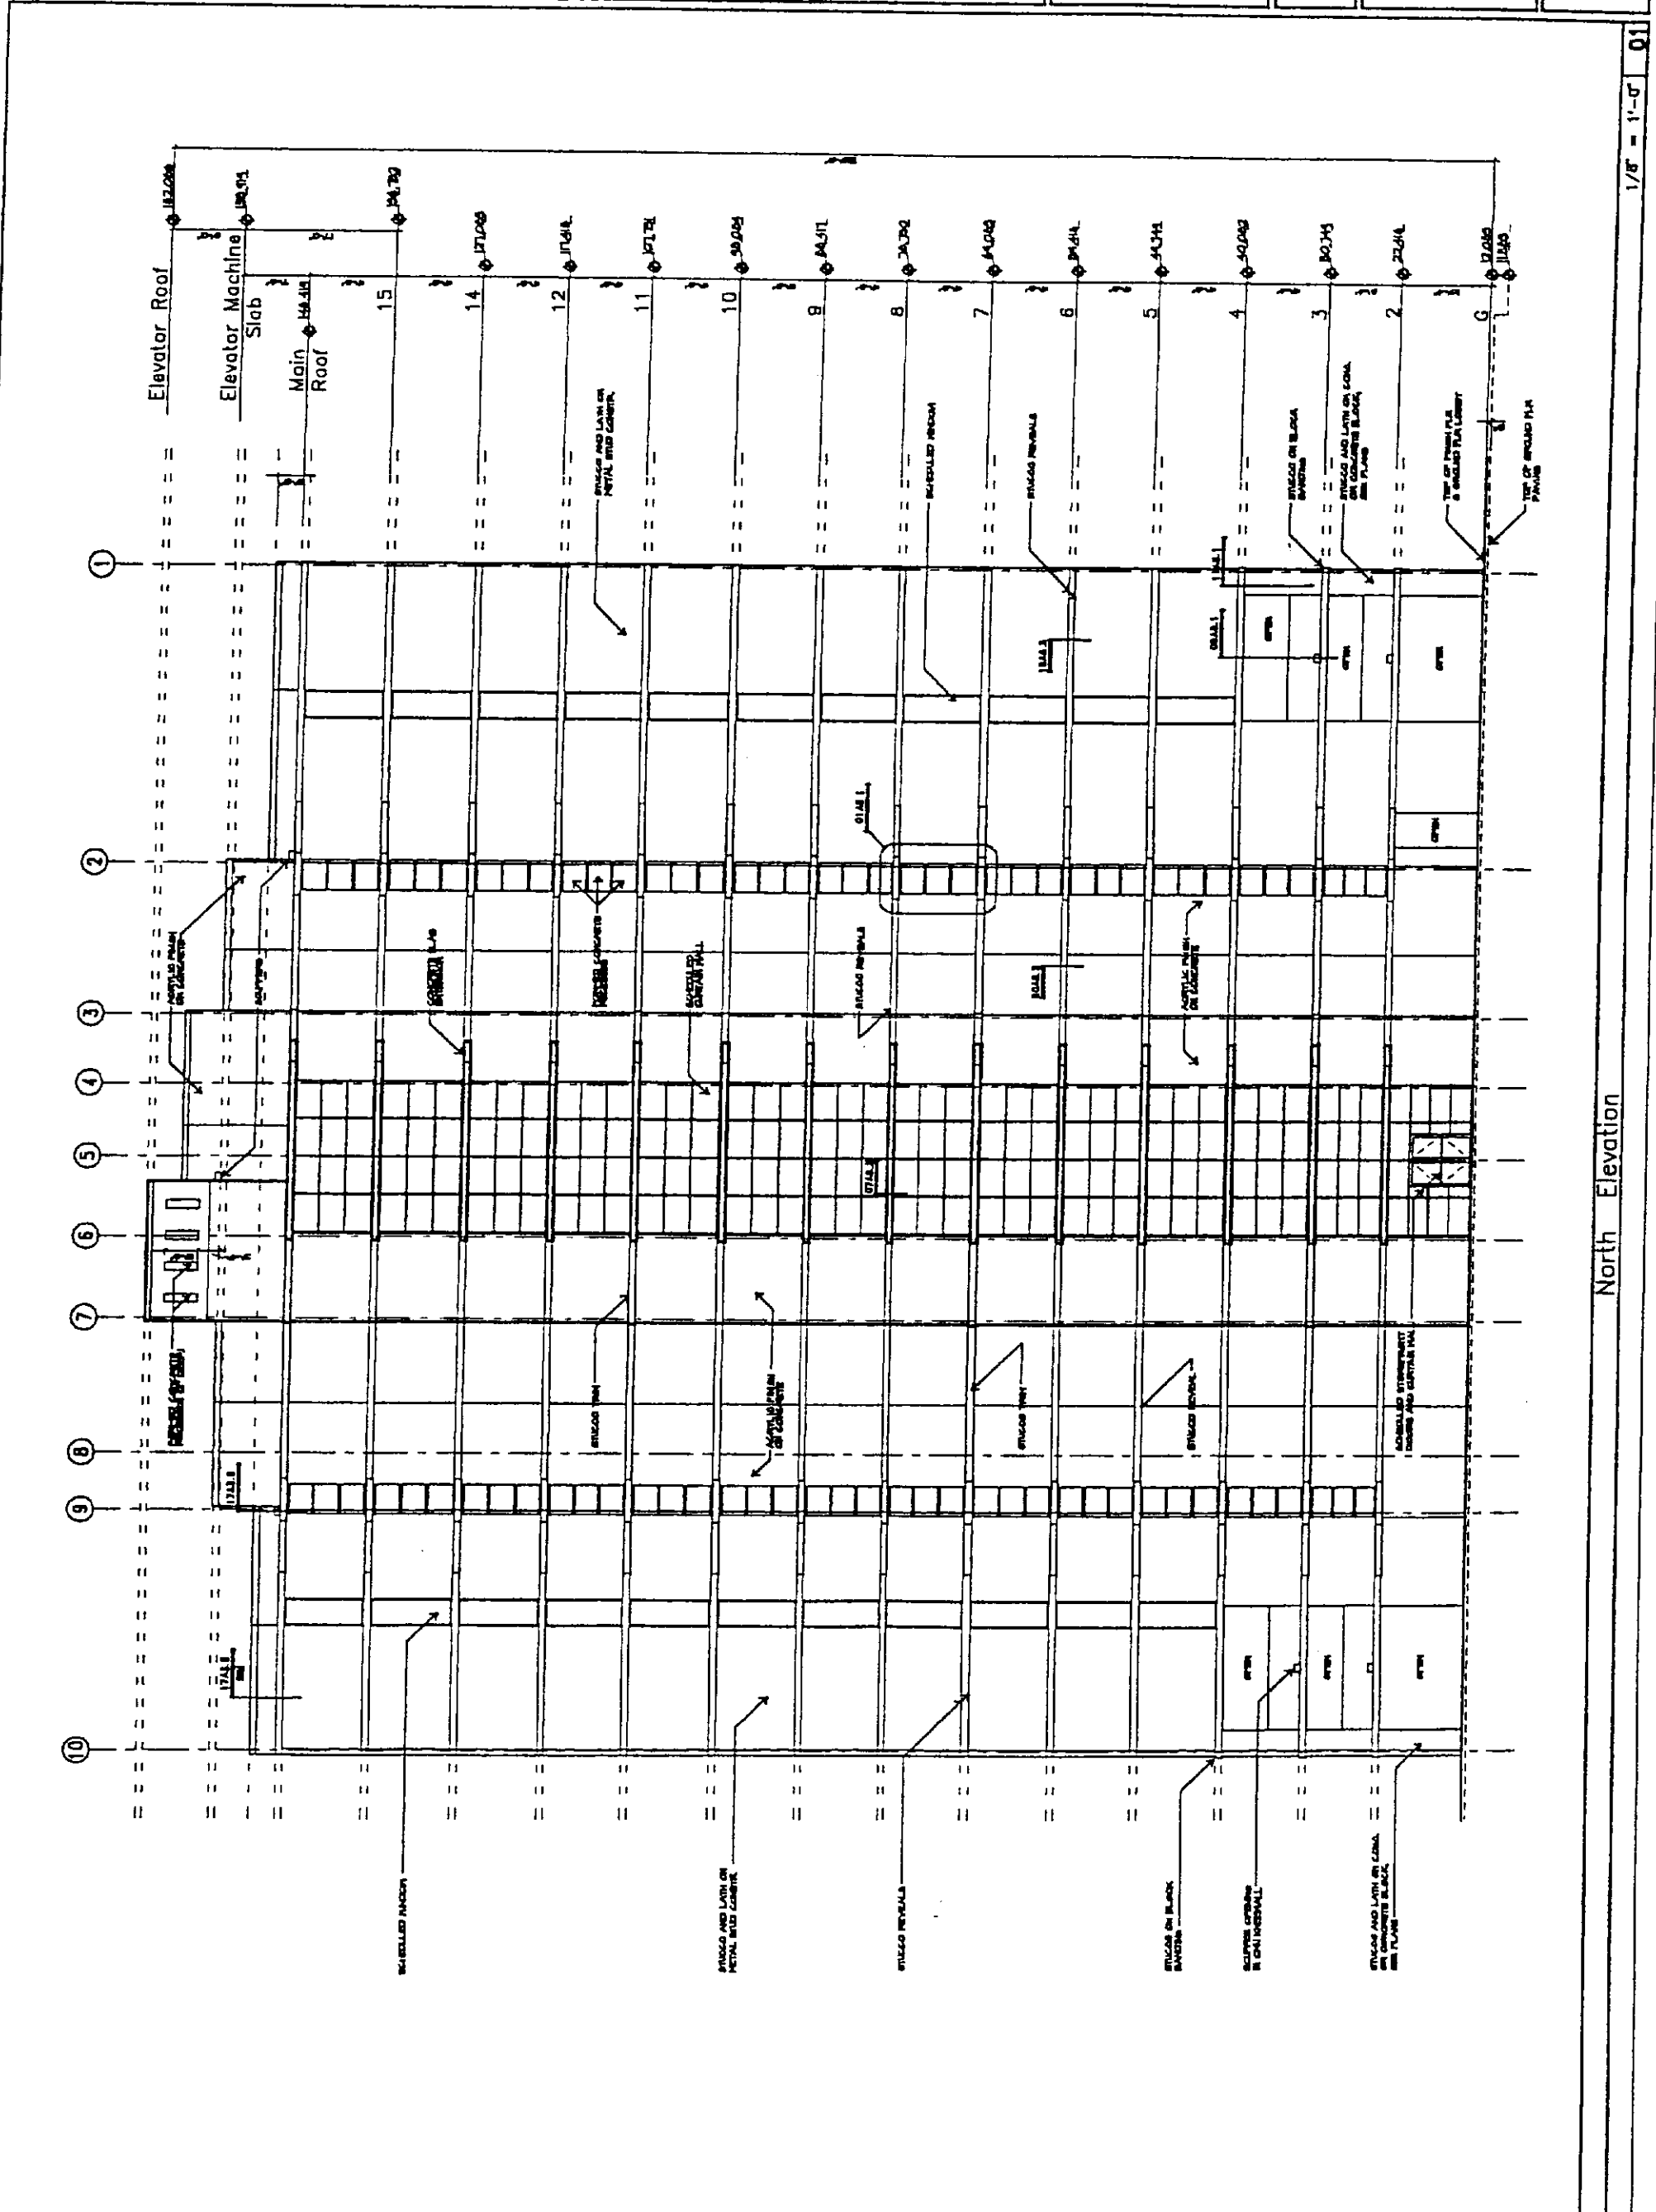

North Elevation

1/8" = 1'-0" 01