



MISC 0087 PAGE 1905

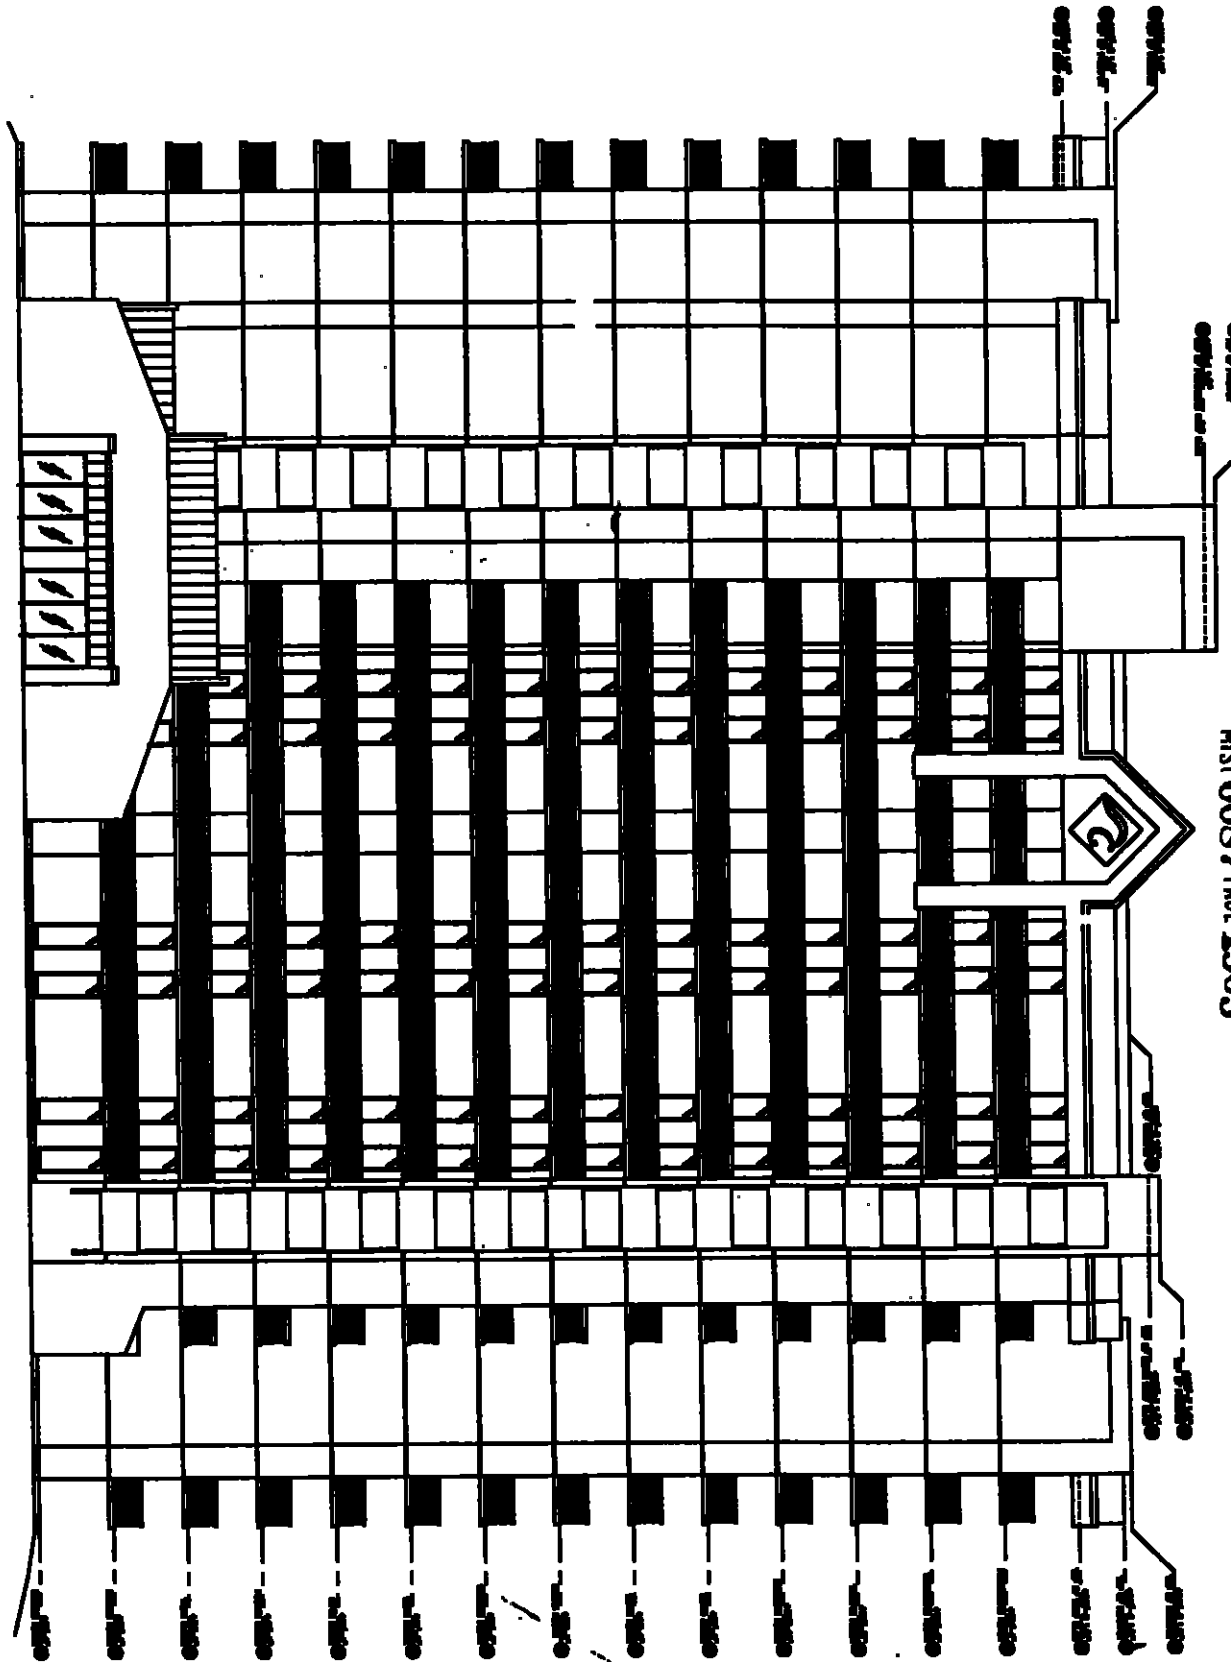

⊕ NORTH ELEVATION

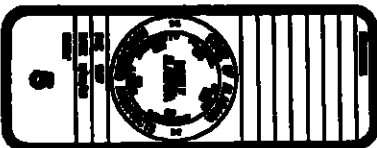

**of architects. p.c.**

*White Paper*, A CONDOMINIUM  
Orange Beach, Alabama