




OR BK 5519 PG126B
 Escambia County, Florida
 INSTRUMENT 2004-299279

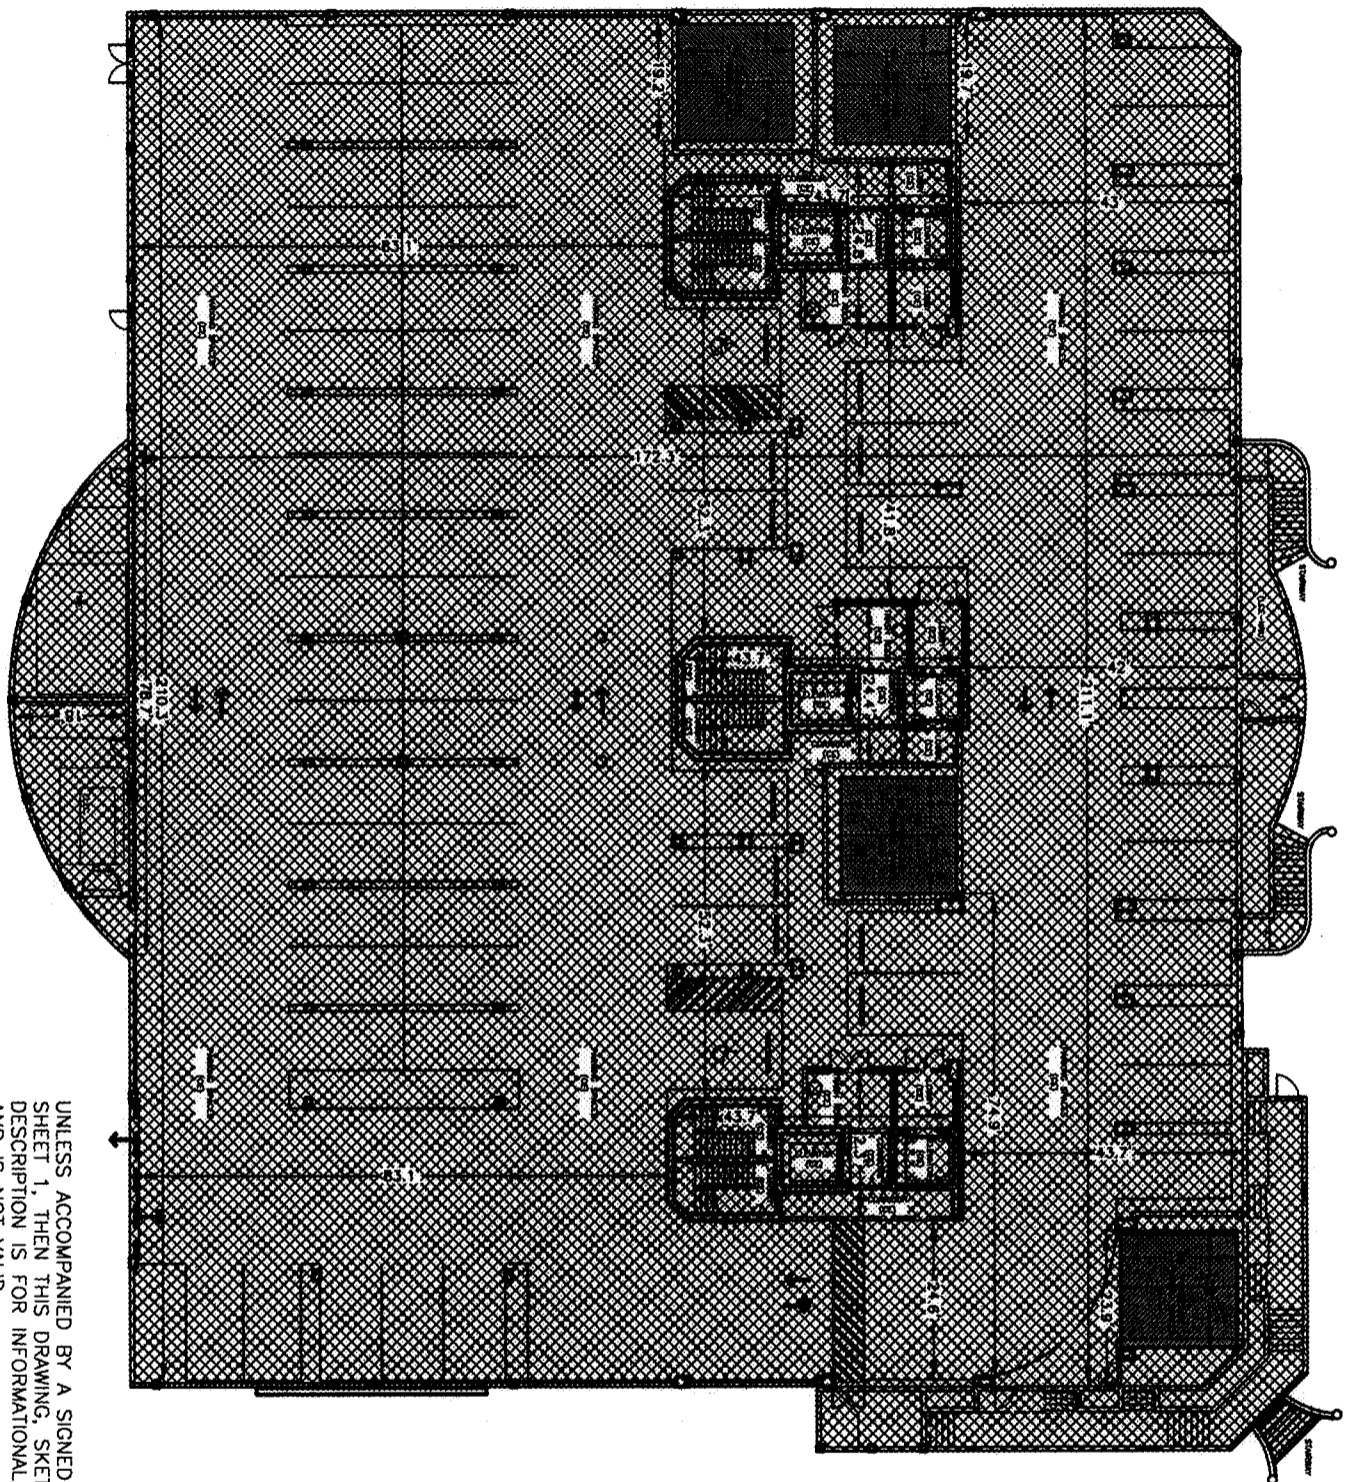

**INDIGO CONDOMINIUM
 (PHASE 1)
 PARKING LEVEL
 FLOOR 1**



UNLESS ACCOMPANIED BY A SIGNED AND SEALED SHEET 1, THEN THIS DRAWING, SKETCH, PLAT, MAP OR DESCRIPTION IS FOR INFORMATIONAL PURPOSES ONLY AND IS NOT VALID.

-  COMMON ELEMENT
-  LIMITED COMMON ELEMENT TO APURTENANT RESIDENTIAL UNIT

**Hatch Mott
 MacDonald**

Hatch Mott MacDonald Florida, LLC
 Architects Engineers Surveyors
 Certificate of Authorization: LA - 0006783
 5115 North 72nd Avenue (22204) / P. O. Box 2514 (32513-2514)
 Tallahassee, (904) 964-6011 • Fax: (904) 964-4199

DESIGNED BY: G. EDWARDS
 DRAWN BY:

PROJECT SURVEYOR: R.S. COLOCADO
 PROJECT MANAGER: M. BONIFAY

DATE: 09-14-2004
 LAST REVISED:

H.A.M. PROJECT NUMBER: 201910

SHEET: 4 OF 23

PROJECT: INDIGO, A CONDOMINIUM
 PERDIDO KEY
 ESCAMBIA COUNTY, FLORIDA
 TITLE: PHASE 1 - BUILDING 1
 PARKING LEVEL - FLOOR 1