


App. BK 22 pg 48

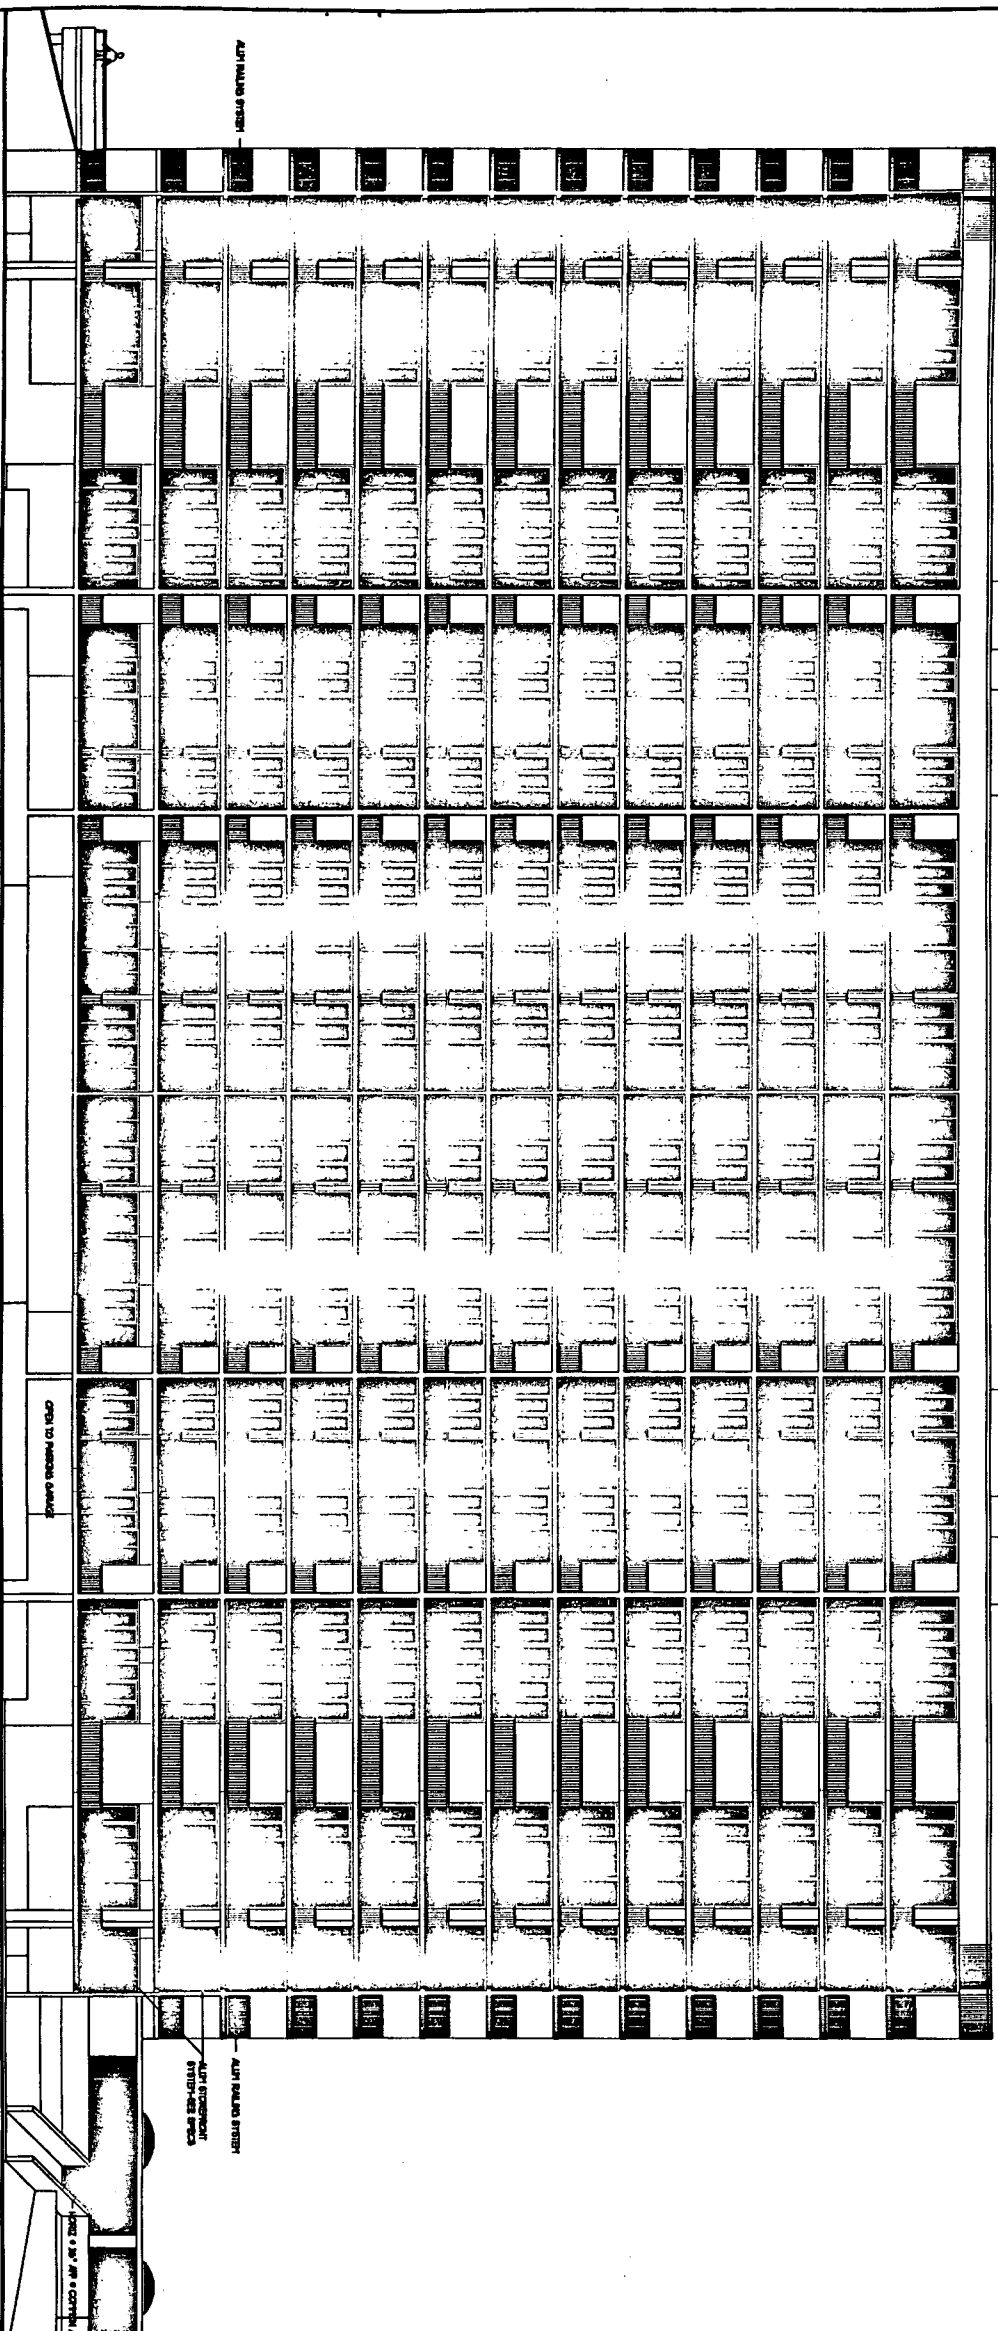

NORTH ELEVATION

© HENRY MORRIS & ASSOCIATES, INC.



THE UNDERSIGNED, HENRY MORRIS, A REGISTERED ARCHITECT IN THE STATE OF ALABAMA, REGISTRATION NUMBER 2665, PURSUANT TO SECTION 35-9-209, CODE OF ALABAMA, 1975, HEREBY CERTIFIES THAT TO THE BEST OF HIS KNOWLEDGE, DRAWINGS CONSISTING OF PAGES 1 THROUGH 32 INCLUSIVE, ATTACHED TO AND MADE PART OF THE DECLARATION OF CONDOMINIUM OF CARIBE RESORT, A CONDOMINIUM DEVELOPMENT, LOCATED IN THE COUNTY OF MOBILE, ALABAMA, AND APPROPRIATE DIMENSIONS IN SUFFICIENT DETAIL TO IDENTIFY THE COMMON ELEMENTS, LIMITED COMMON ELEMENTS AND PRIVATE ELEMENTS COMPRISING SUCH UNITS OF CARIBE RESORT CONDOMINIUM, AS BUILT.

H.M.
 ALABAMA REGISTRATION NUMBER 2665
 DATE 4/16/02
 1. Attachment - SH113 Page 18 of 23



HENRY MORRIS & ASSOC., INC.
 ARCHITECTURE & ENVIRONMENTAL DESIGN
 20 N. PALMCOX
 FLEMING, ALABAMA 36031
 (205) 432-0111
 FAX (205) 432-0111
 hmo@hmoa.com

CARIBE RESORT
 ORANGE BEACH, ALABAMA

23 TEL: 678-6867
 OR: 704-744-1111
 DATE: 4-16-02
 REVISIONS

NORTH ELEVATION
 SHEET

18
 OF 23