


Standing Seam Metal Mansard Roof - Color - Seafoam  
 Stucco Exterior Finish - Colors - Tan & Coral

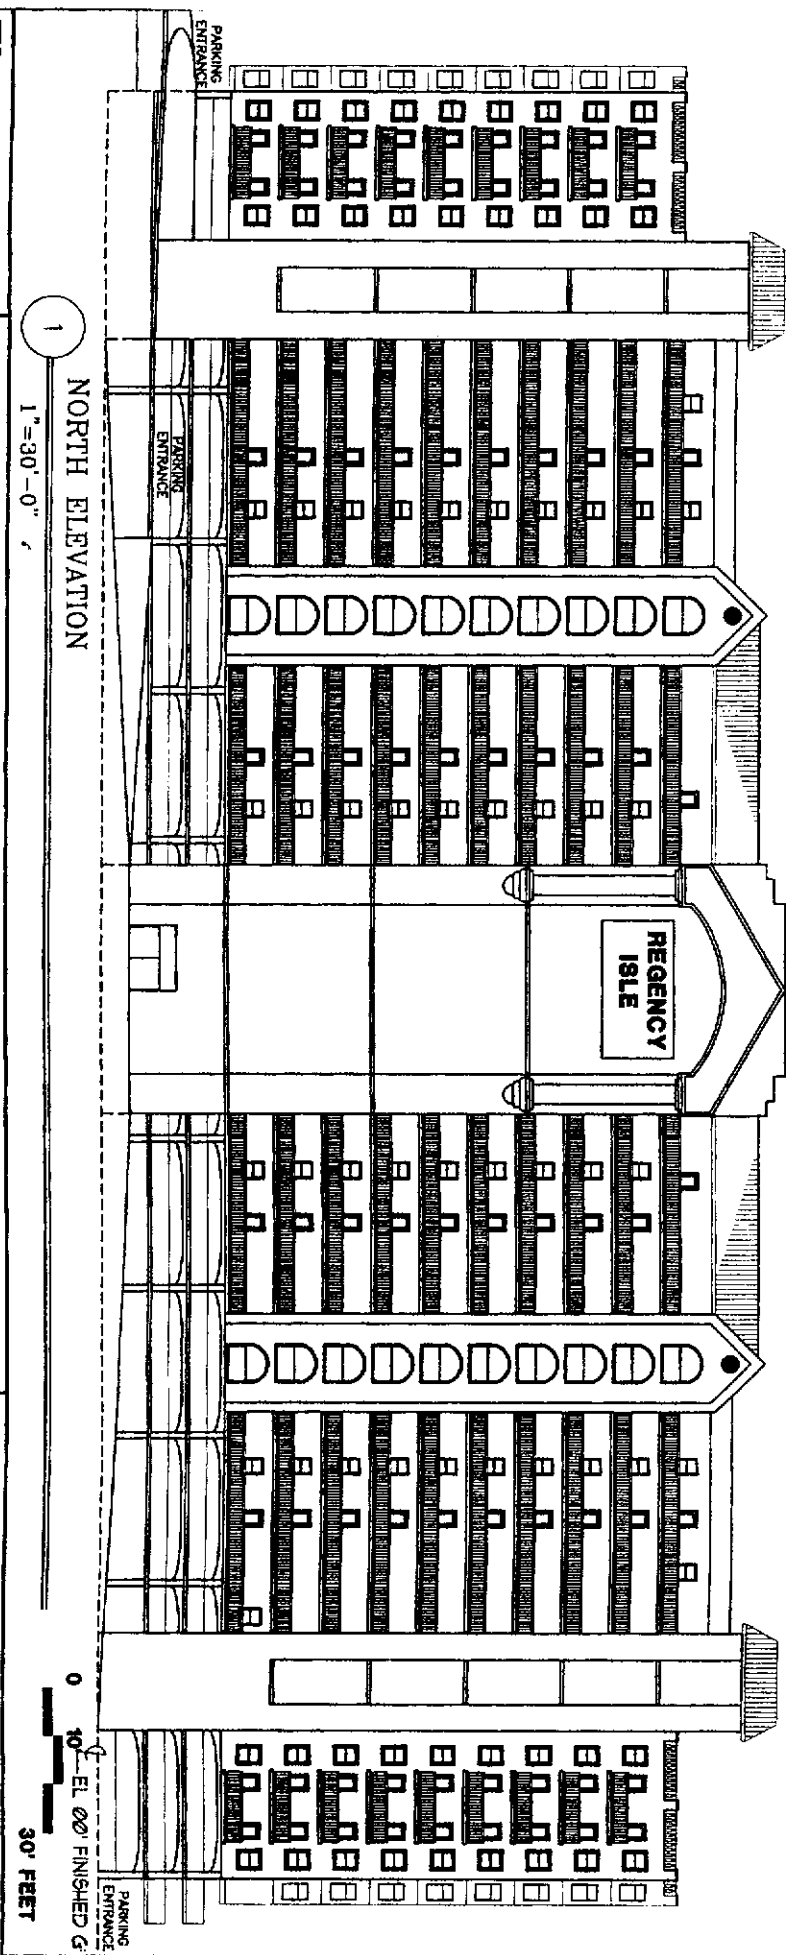

NORTH ELEVATION

1" = 30'-0"

30' FEET

TITLE:  
 NORTH ELEVATION

PROJECT:  
 ONE - *Exhib. 1A*

DATE:  
 7/28/00 Rev. 3

**REGENCY ISLE CONDOMINIUM**  
**Perdido Beach Boulevard**  
 Orange Beach, Alabama

	Charles King
	Architects
	& Associates, Inc.
1206 Market St. #26	
Chattanooga, TN 37403	
(423) 267-2100	FAX (423) 267-2461