


Standing Seam Metal Mansard Roof - Color - Seafoam
Stucco Exterior Finish - Colors - Tan & Coral

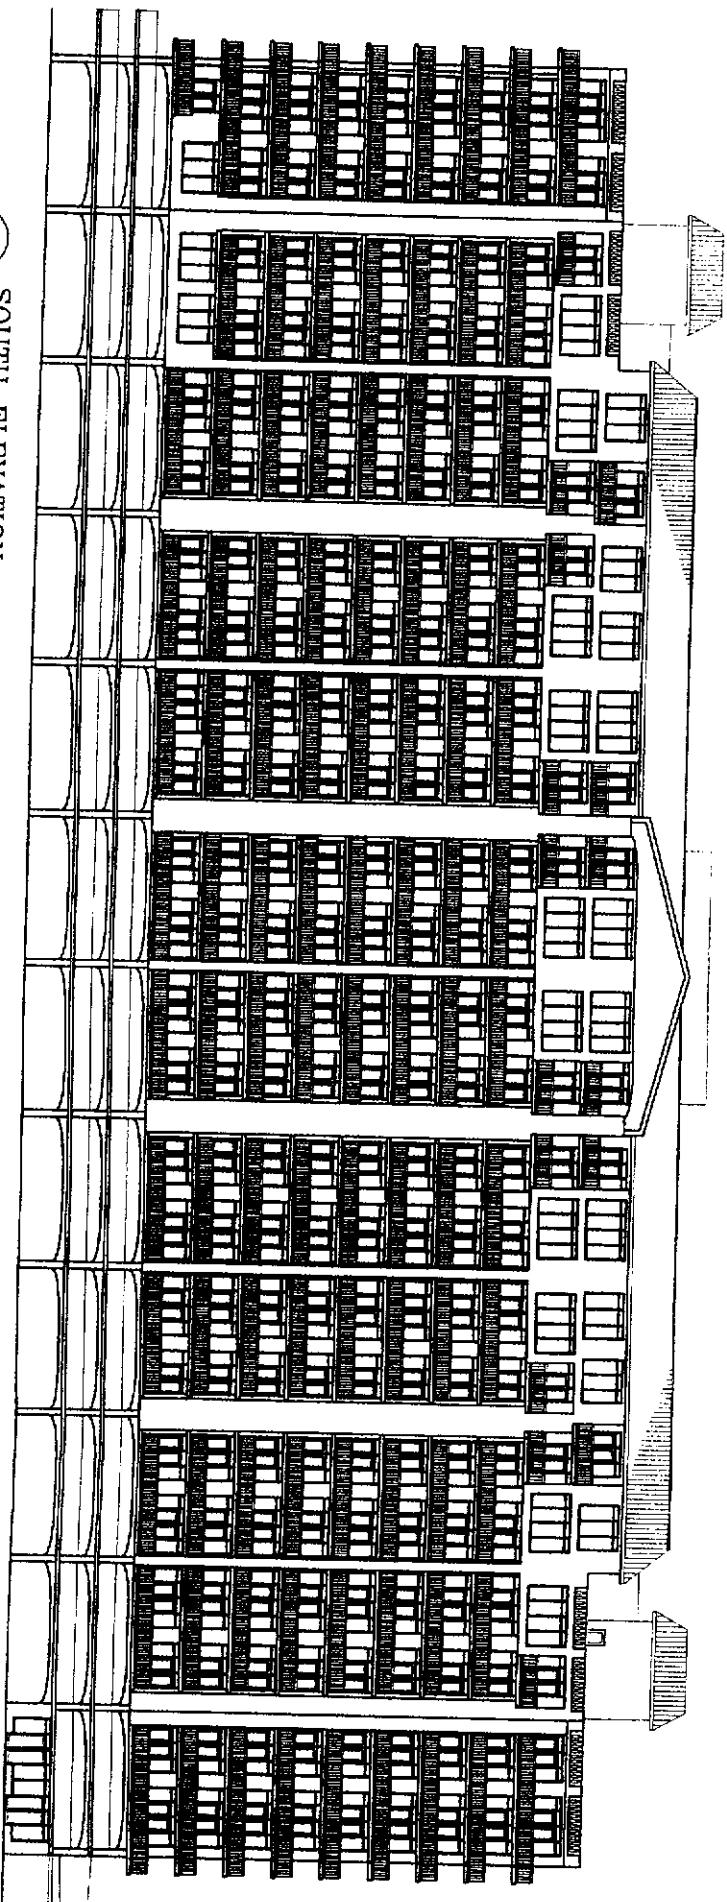

1

SOUTH ELEVATION

1" = 30'-0"

0 10'

30' FEET

TITLE
SOUTH ELEVATION

SHEET
TWO
Exhibit A

DATE
7/25/00 Rev. 3

REGENCY ISLE CONDOMINIUM

Perdido Beach Boulevard

Orange Beach, Alabama



Charles King
Architects
& Associates, Inc.
1700 Market St. #25
Chattanooga, TN 37402