


Apt 25 p. 10

OPAL
25040 hwy 182
orange beach, alabama

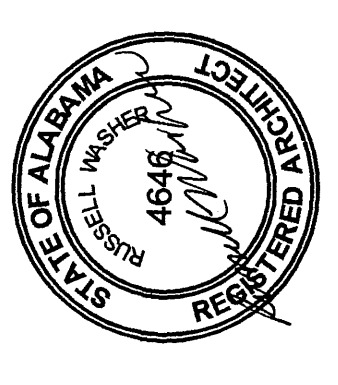


washer, hill lipcomb
architecture, llc
copyright 2004

205 fairhope ave
f 251.990.6200 f 251.990.6041
10-24-06
04.023

Architectural Pool Plan

A1.10

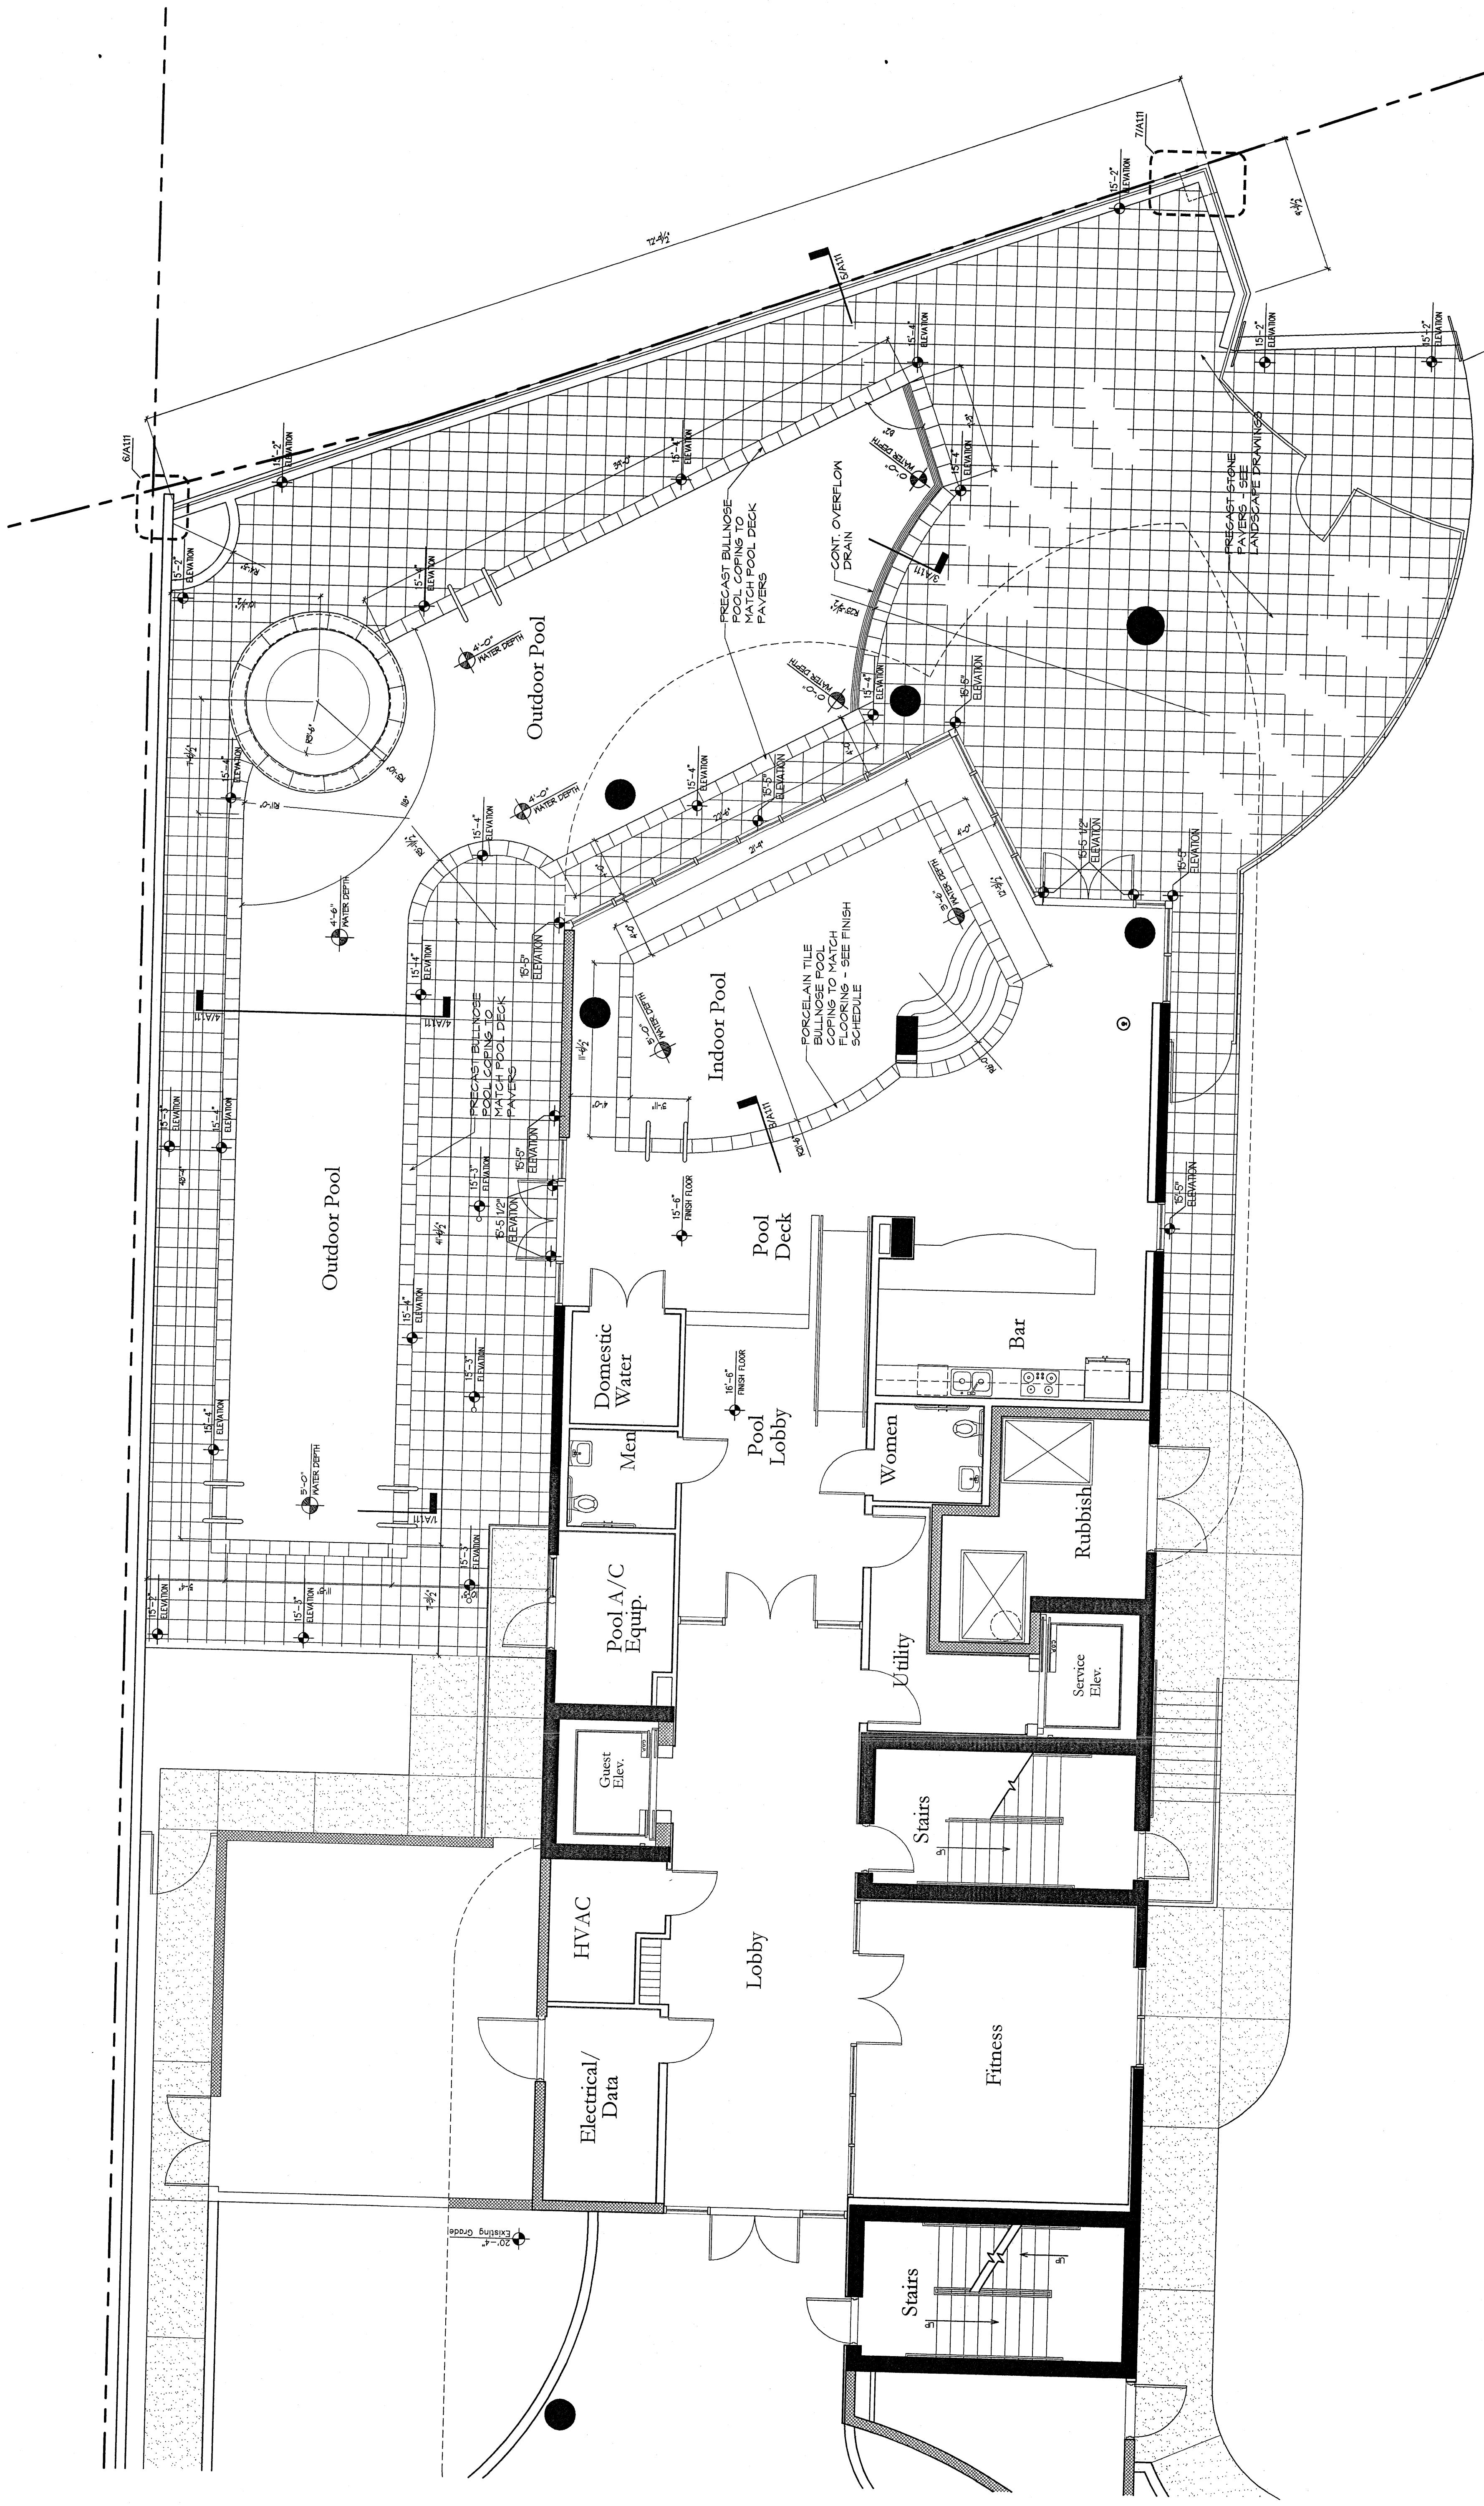

1 ARCHITECTURAL POOL PLAN N
SCALE: 3/16" = 1'-0"