


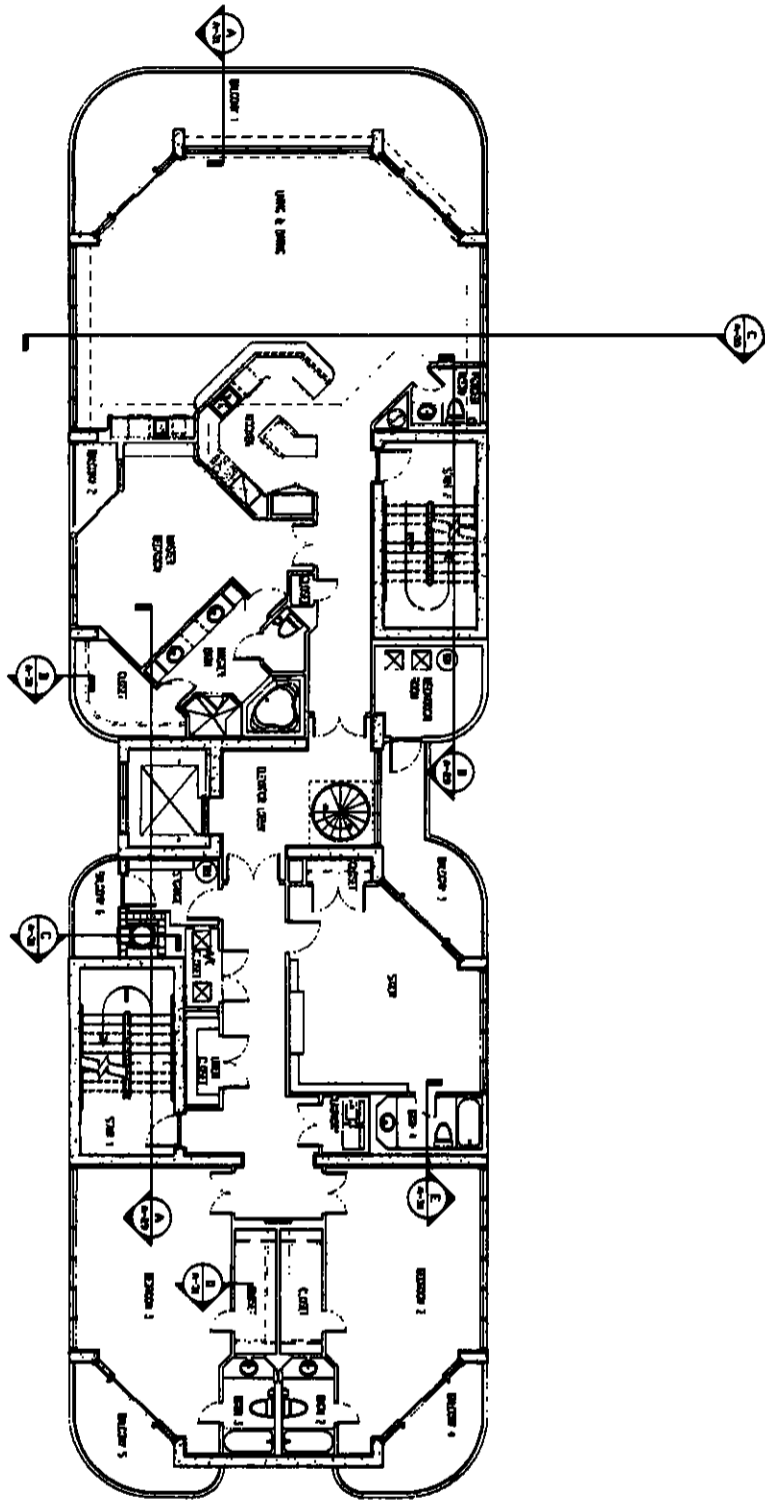


PENTHOUSE PLAN
SCALE 1/8" = 1'-0"




APP BK 24 09 181

ADDRESS
SHEET A-07

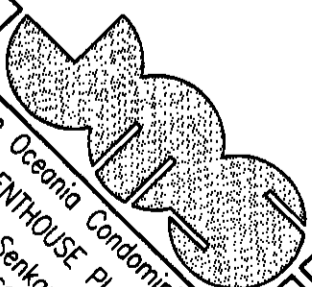

The Oceania Condominium
PENTHOUSE PLAN
John M. Senkarik, A.I.A.
and Associates
45 South Jefferson St.
Tampa, FL 33601
(813) 254-5551

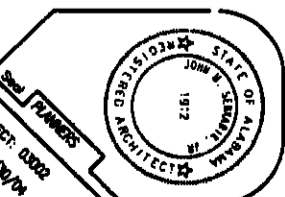

DATE: 04/20/04
PROJECT: 0302
DWG: J.S.
John M. Senkarik, A.I.A. and Associates
1912
STATE OF FLORIDA
REGISTERED ARCHITECT
JOHN M. SENKARIK, A.I.A.
No. 1912
For an Exp. No. AR000871
Renewal Fee No. 112

