


Apt. 3k. aa pg 146

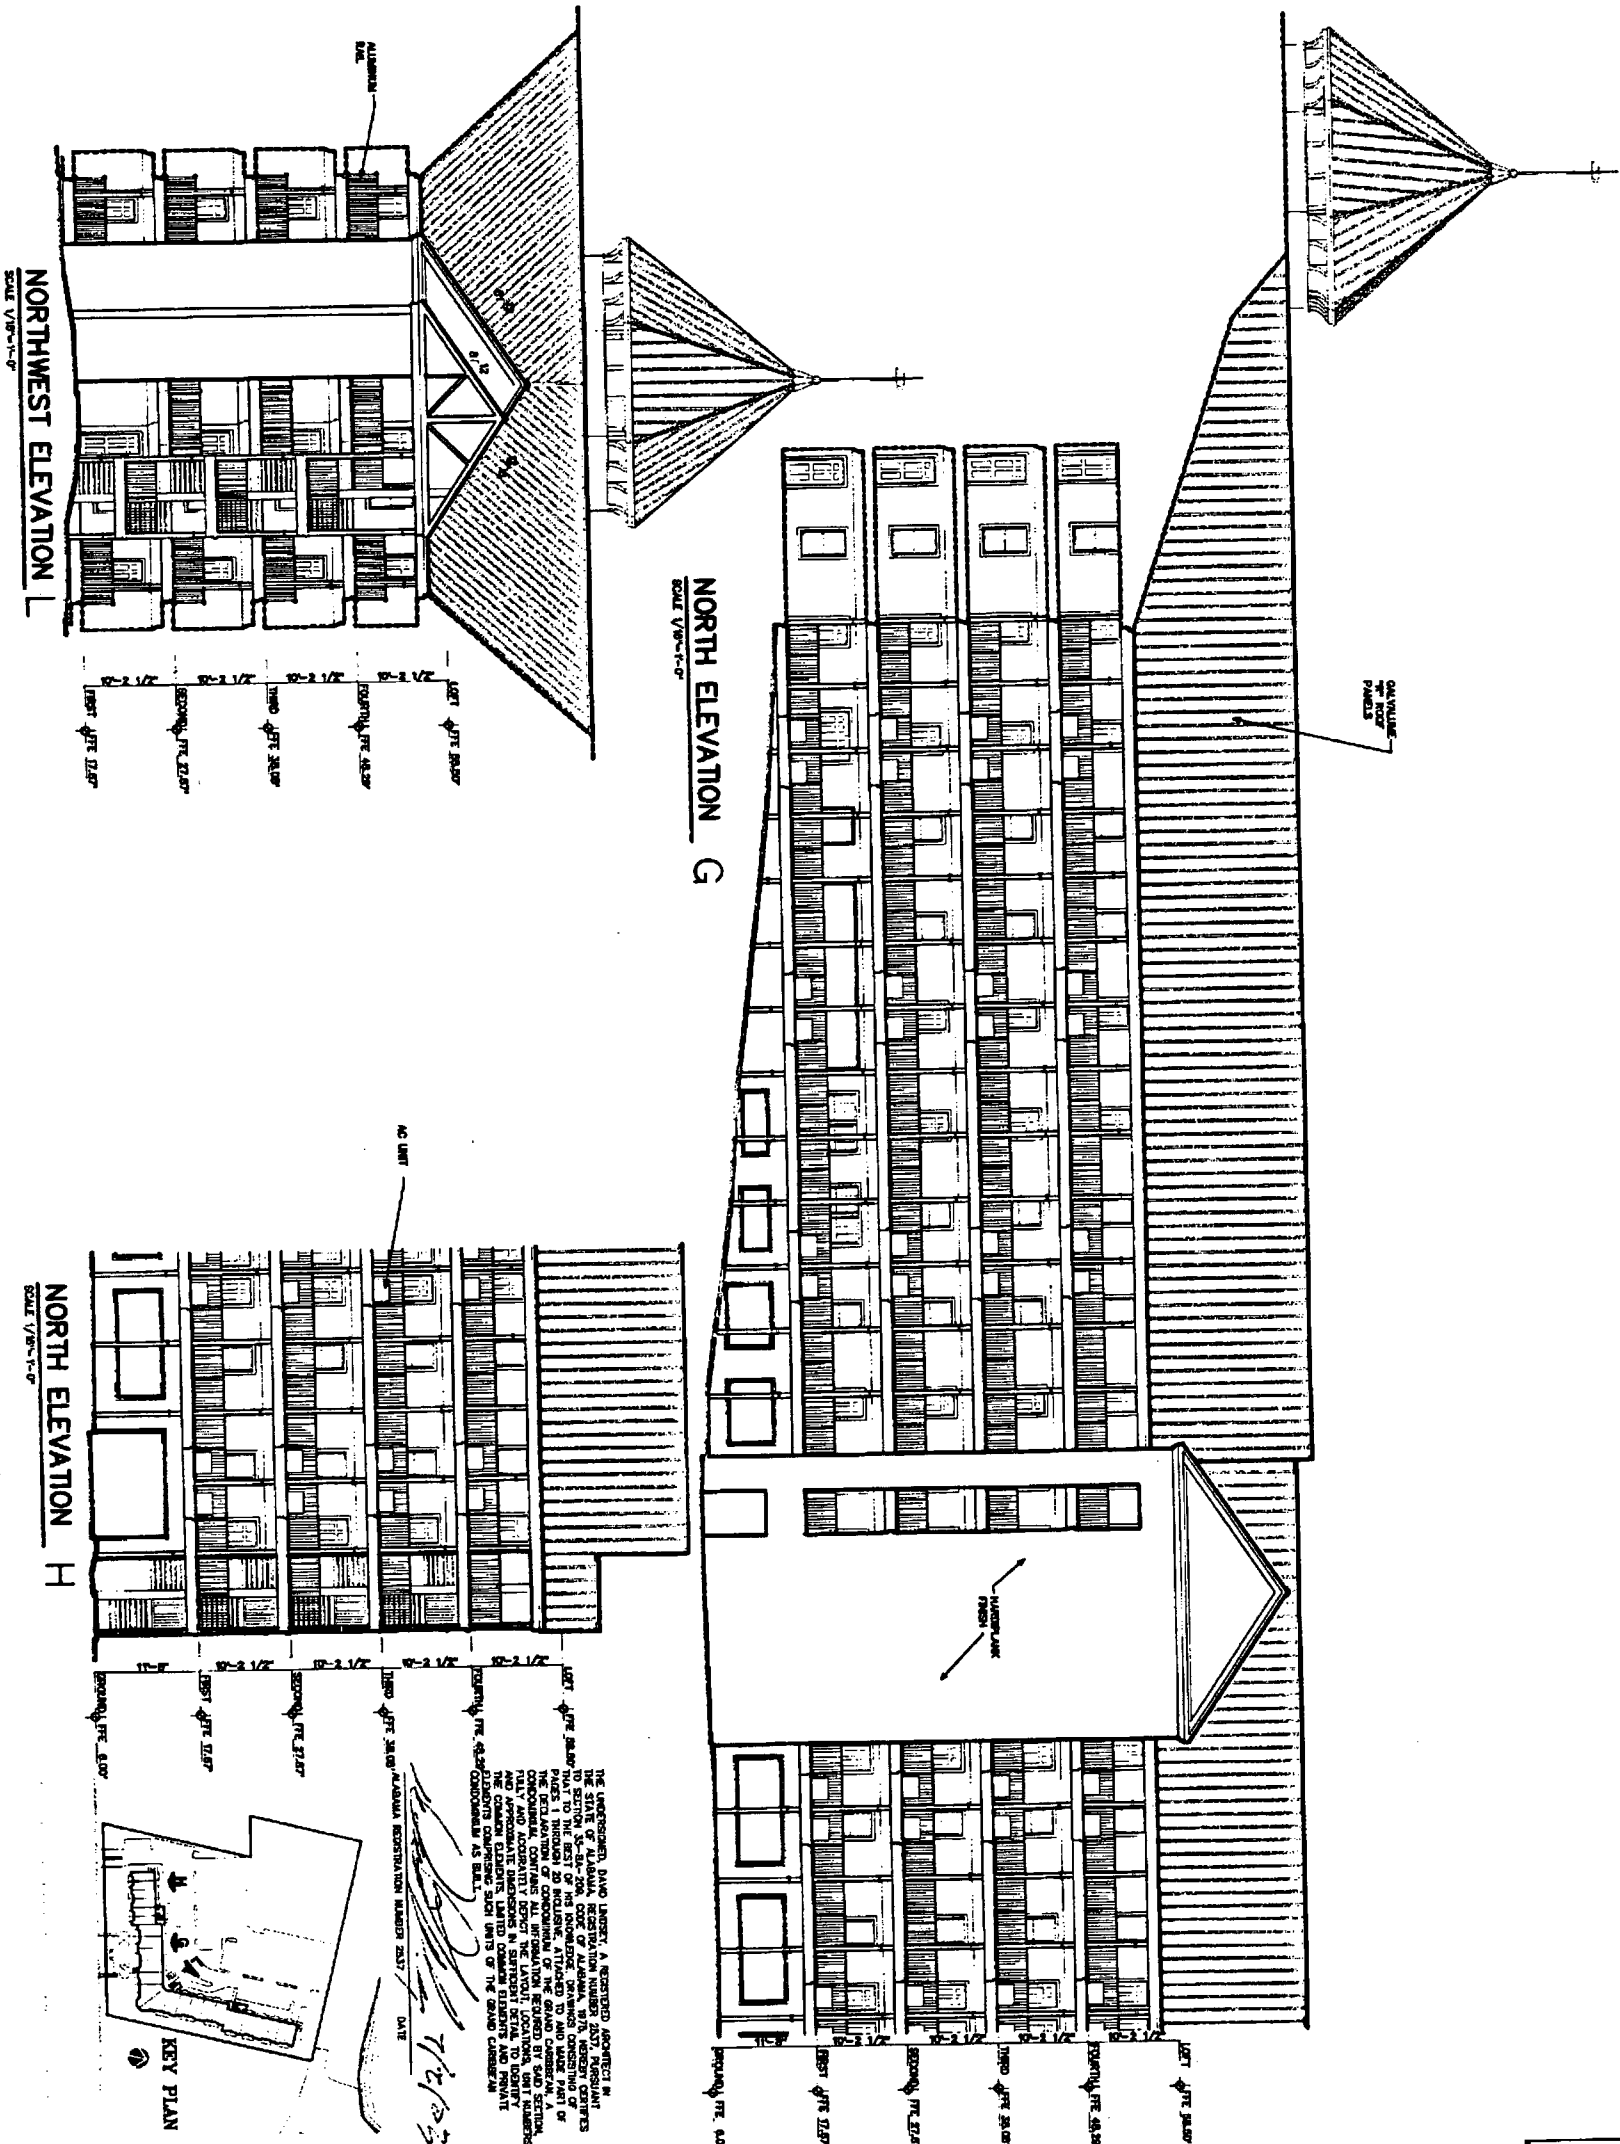

SHEET NO. **10** OF

A Multi-Family Development  
**The Grand Caribbean**  
 Condominium  
 Orange Beach, Alabama

**DAVID LINDSEY, ARCHITECT**  
 DESIGN, PLANNING, INTERIORS  
 (251) 454-7213  
 104 RIVEROAKS DRIVE FAIRHOPE ALABAMA 36532

