
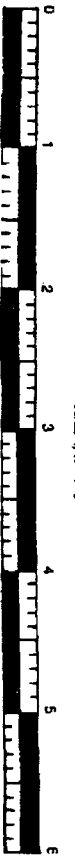
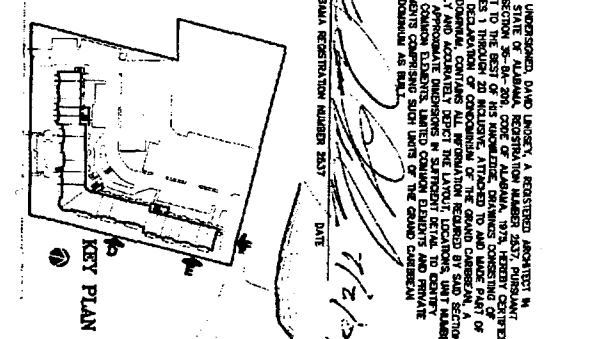
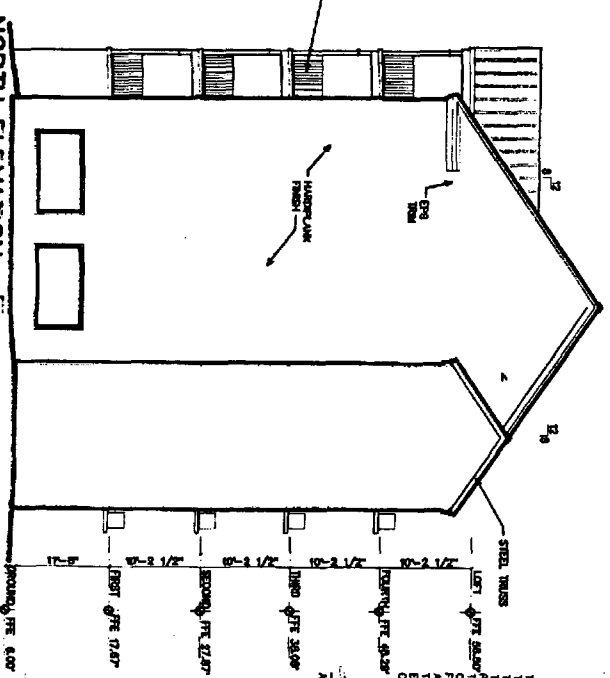
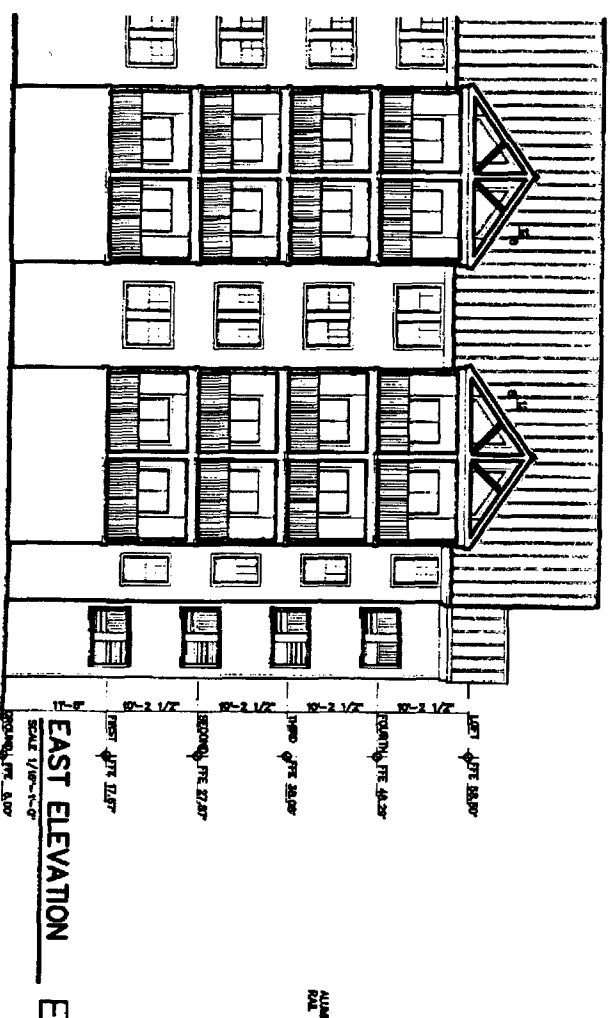


App. Bk. 22 pg. 145

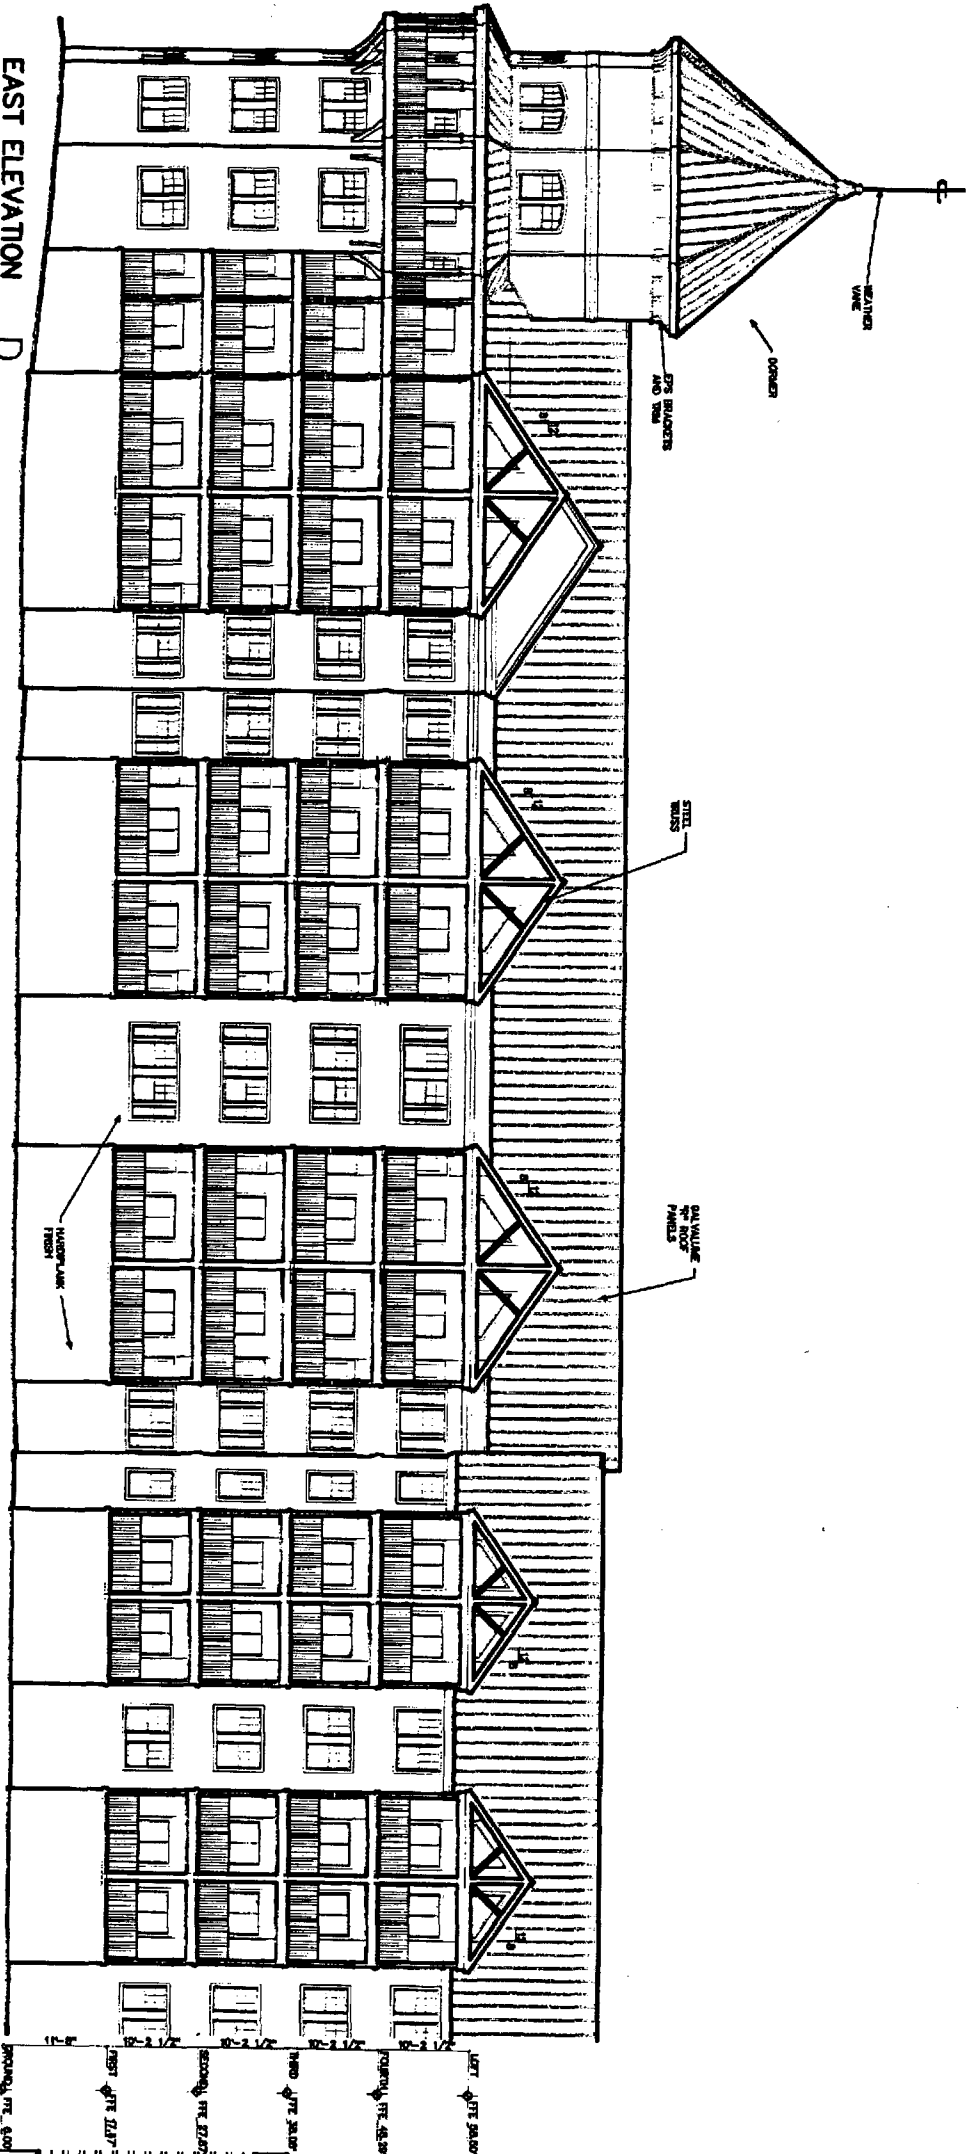

THE UNDERSIGNED, DAVID LINDSEY, A REGISTERED ARCHITECT IN THE STATE OF ALABAMA, RECEIVING AND REVIEWING THE PLANS AND SPECIFICATIONS FOR THE GRAND CARIBBEAN CONDOMINIUM, HEREBY CERTIFIES THAT TO THE BEST OF HIS KNOWLEDGE, SKILL AND CONSCIENCE, HE HAS FULLY AND ACCURATELY DEPICTED THE LAYOUT, LOCATION, AND MATERIALS OF THE COMMON ELEMENTS AND THE COMMON ELEMENTS COMPRISED SAID UNITS OF THE GRAND CARIBBEAN CONDOMINIUM AS SHOWN.

ALABAMA REGISTRATION NUMBER 5437
DATE 7/2/85

6
SHEET NO.
OF

A Multi-Family Development
The Grand Caribbean
Condominium
Orange Beach, Alabama

DAVID LINDSEY, ARCHITECT
DESIGN, PLANNING, INTERIORS
(251) 454-7213
104 RIVEROAKS DRIVE FAIRHOPE ALABAMA 36532

