


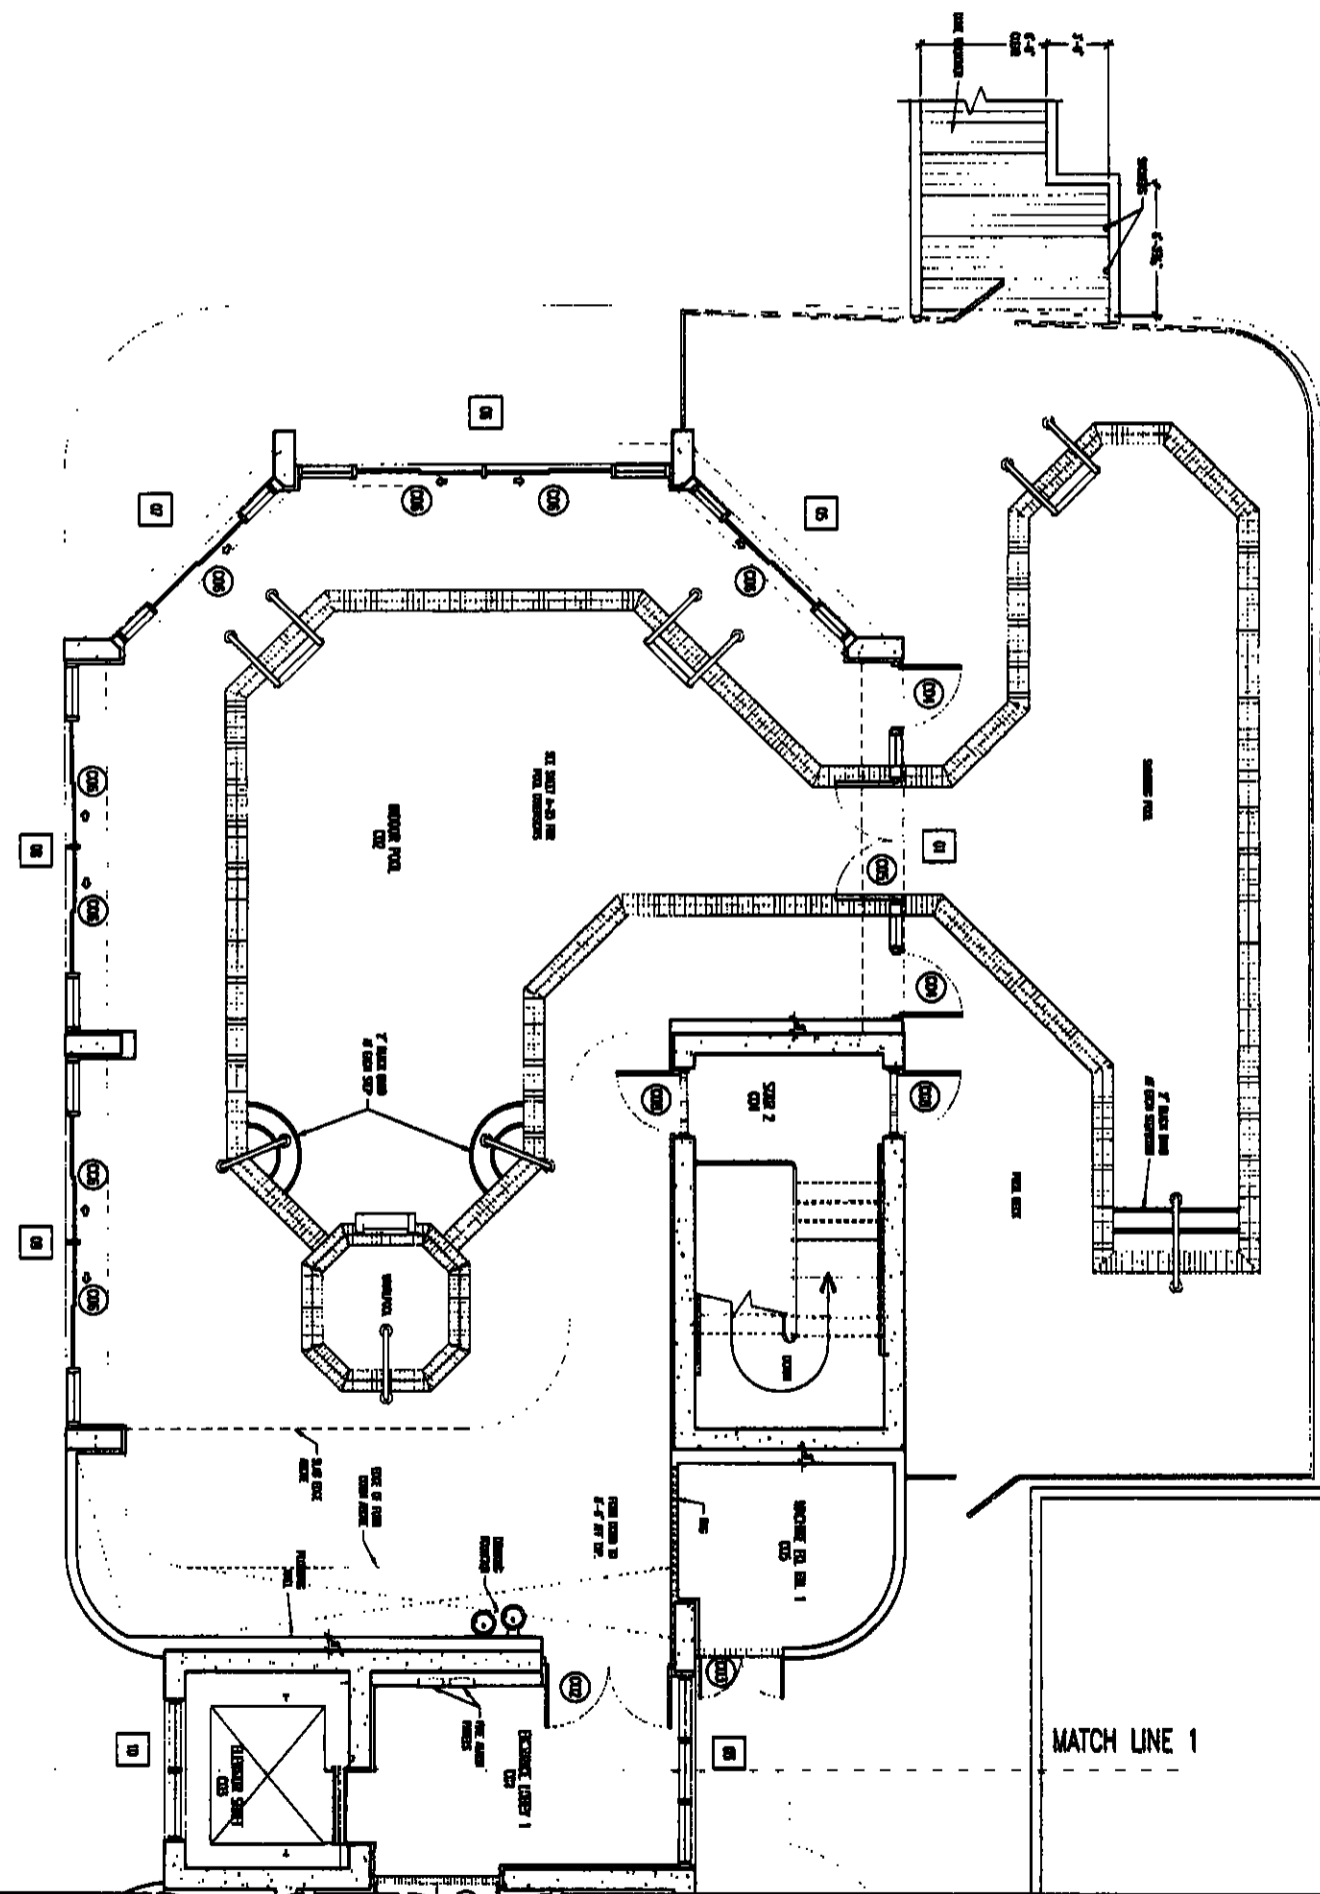

COMMON AREA SOUTH - LEVEL 1
SCALE 1/4" = 1'-0"



APP BK 24 PG 184

ARCHITECTS
SHEET A-10

The Oceanic Condominium
COMMON AREA SOUTH - LEVEL 1
John M. Senkarik, A.I.A.
and Associates
45 South Wacker Drive
P.O. Box 1000
Chicago, IL 60601
(312) 541-1001

State of Illinois
Professional Seal
JOHN M. SENKARIK
ARCHITECT
1912

PROJECT: 0202
DATE: 04/20/01
DATE: 10/17/01

PROJECT: 0202
DATE: 04/20/01
DATE: 10/17/01

020202