


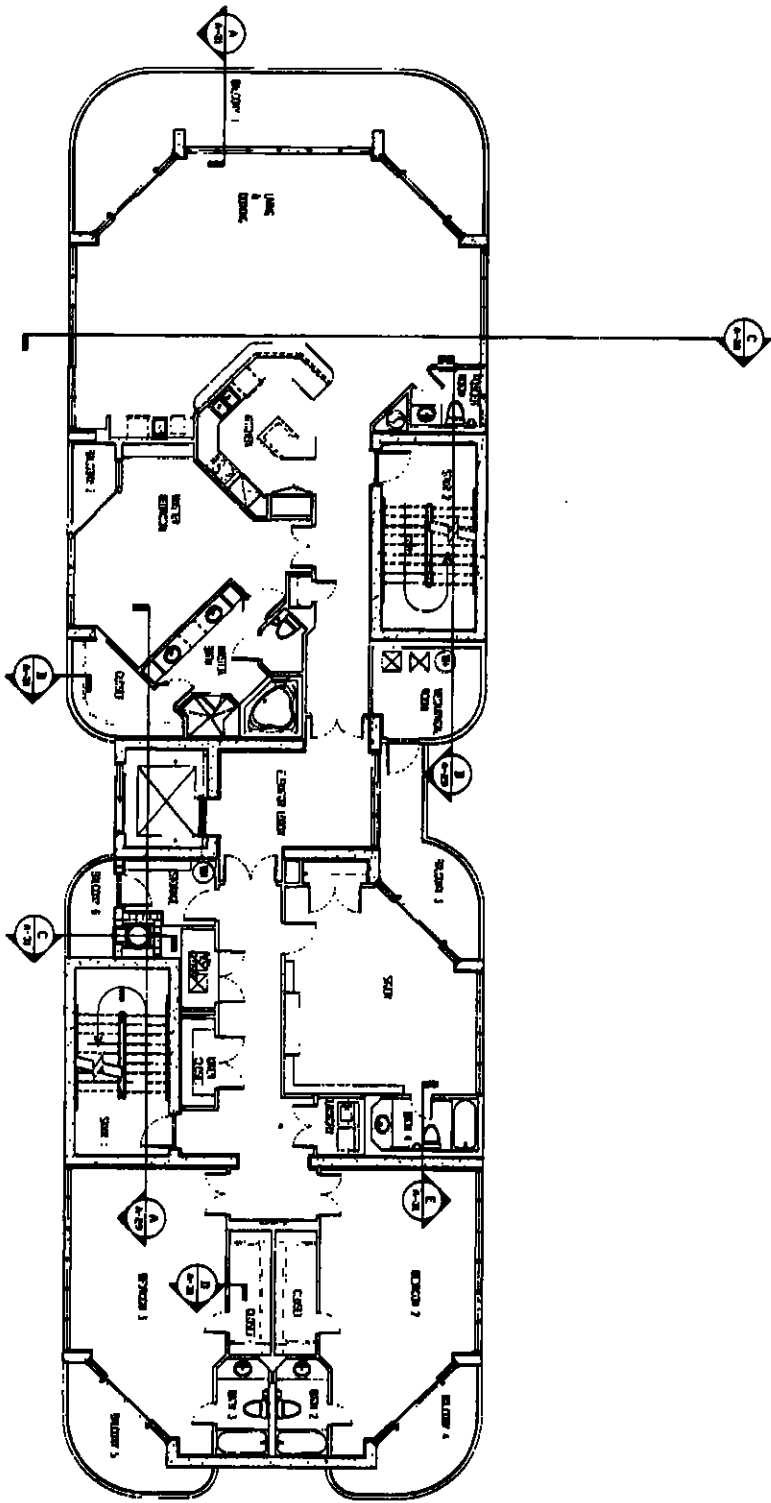

TYPICAL SUITE 1 thru 13  
SCALE 1/8" = 1'-0"




APT BK 24 PG RD

ADDRESS  
SHEET A-06  
OF

**WAVE**  
The Oceanic Condominium  
TYPICAL SUITE 1 THRU 13  
John M. Senkarik, A.I.A.  
and Associates  
1-888-888-8888  
45 South Jefferson St.  
Tampa, FL 33601  
(813) 251-3551

Scale: 1/8" = 1'-0"  
PROJECT: 1002  
DATE: 04/20/04  
DATE: 04, 05

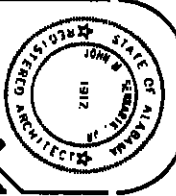

John M. Senkarik, A.I.A. and Associates  
1002  
DATE: 04/20/04  
DATE: 04, 05



REVISIONS