



Bullock Tice Associates
 909 East Cervantes Suite B
 Pensacola, FL. 32501
 AAC000174
 Phone: 850.434.5444

Exhibit "C"

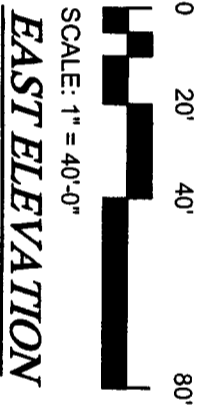

CRYSTAL SHORES WEST, A CONDOMINIUM
 04/11/06

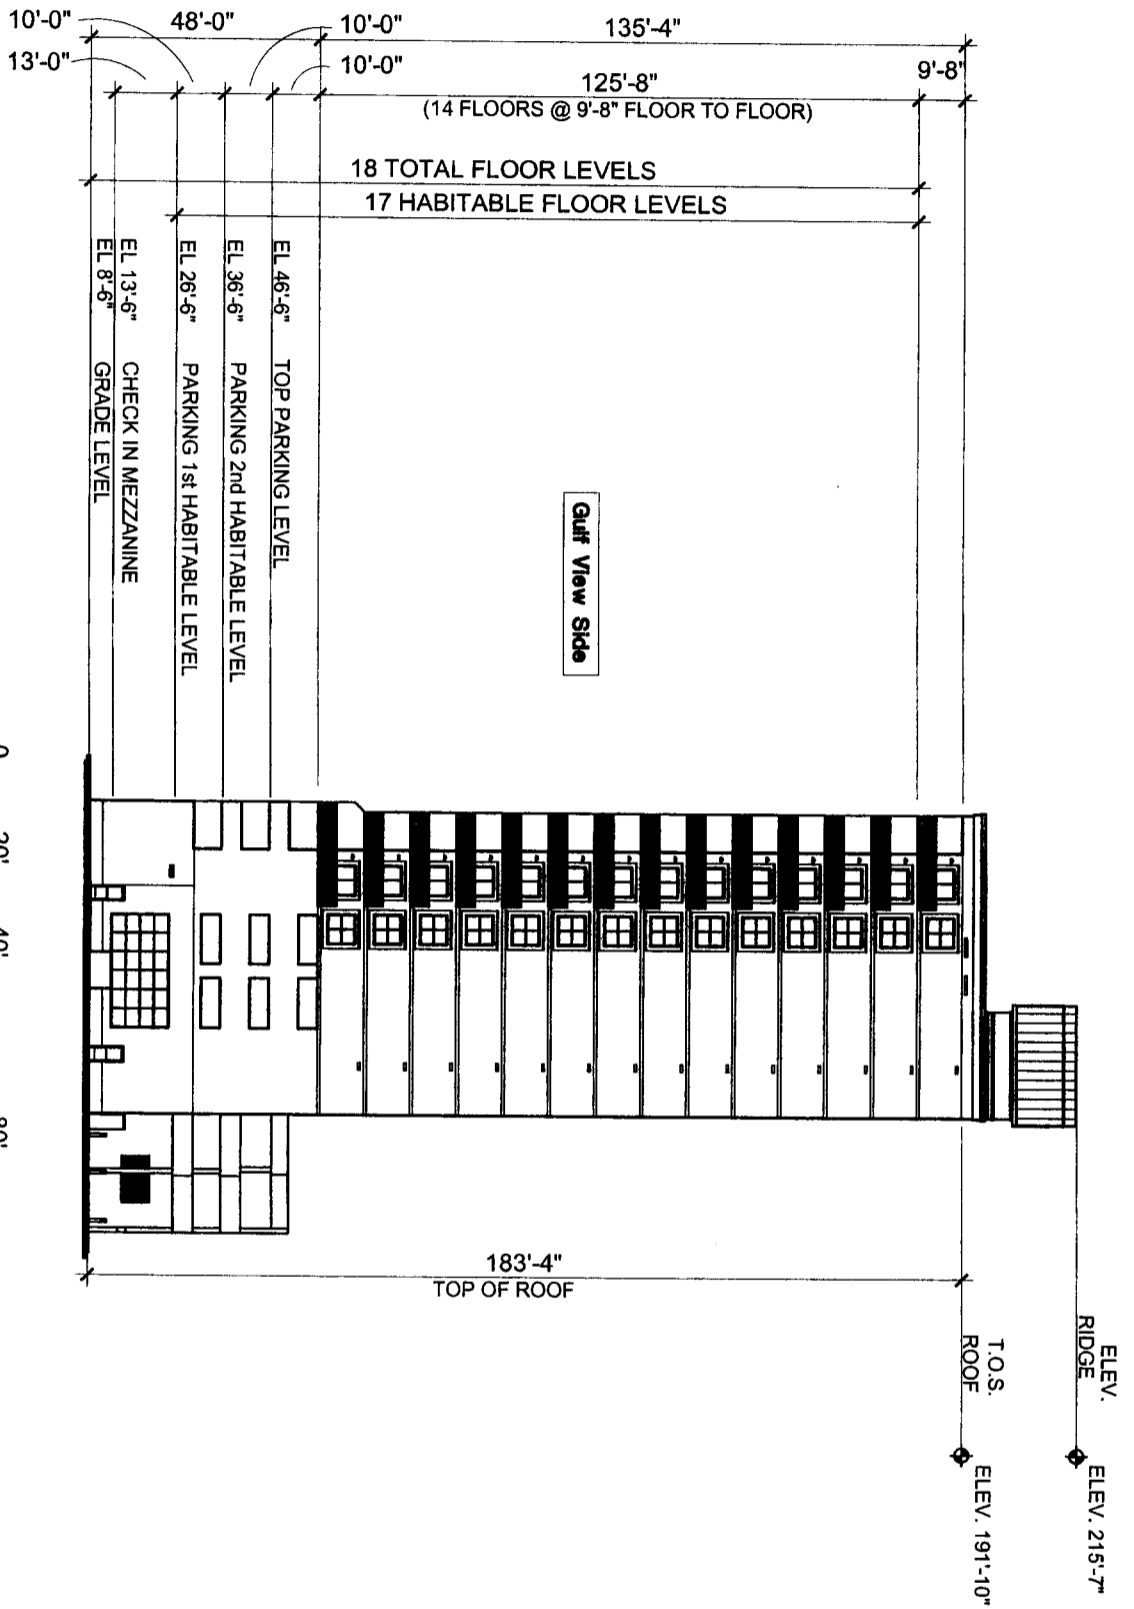

1"=40'-0"