


THE UNDERSIGNED, HENRY NORRIS, A REGISTERED ARCHITECT IN THE STATE OF ALABAMA, REGISTRATION NUMBER 2665, PURSUANT TO SECTION 35-8A-209, OF THE ALABAMA CONDOMINIUM ACT, HEREBY CERTIFIES THAT TO THE BEST OF HIS KNOWLEDGE, THE DRAWINGS CONSISTING OF PAGES 1 THROUGH 13 INCLUSIVE, ATTACHED TO AND MADE PART OF THIS DECLARATION IN CONNECTION WITH THE DEVELOPMENT OF TIDEWATER, A CONDOMINIUM, FULLY COMPLY WITH ALL REQUIREMENTS OF SAID SECTION, AND ACCURATELY DEPICT THE LAYOUT, LOCATIONS, UNIT NUMBERS AND APPROXIMATE DIMENSIONS IN SUFFICIENT DETAIL TO IDENTIFY THE COMMON ELEMENTS, UNITED COMMON ELEMENTS AND PRIVATE ELEMENTS COMPRISING SUCH UNITS OF TIDEWATER CONDOMINIUM, AS BUILT.

Henry Norris
 ALABAMA REGISTRATION NUMBER 2665 DATE 4/15/99

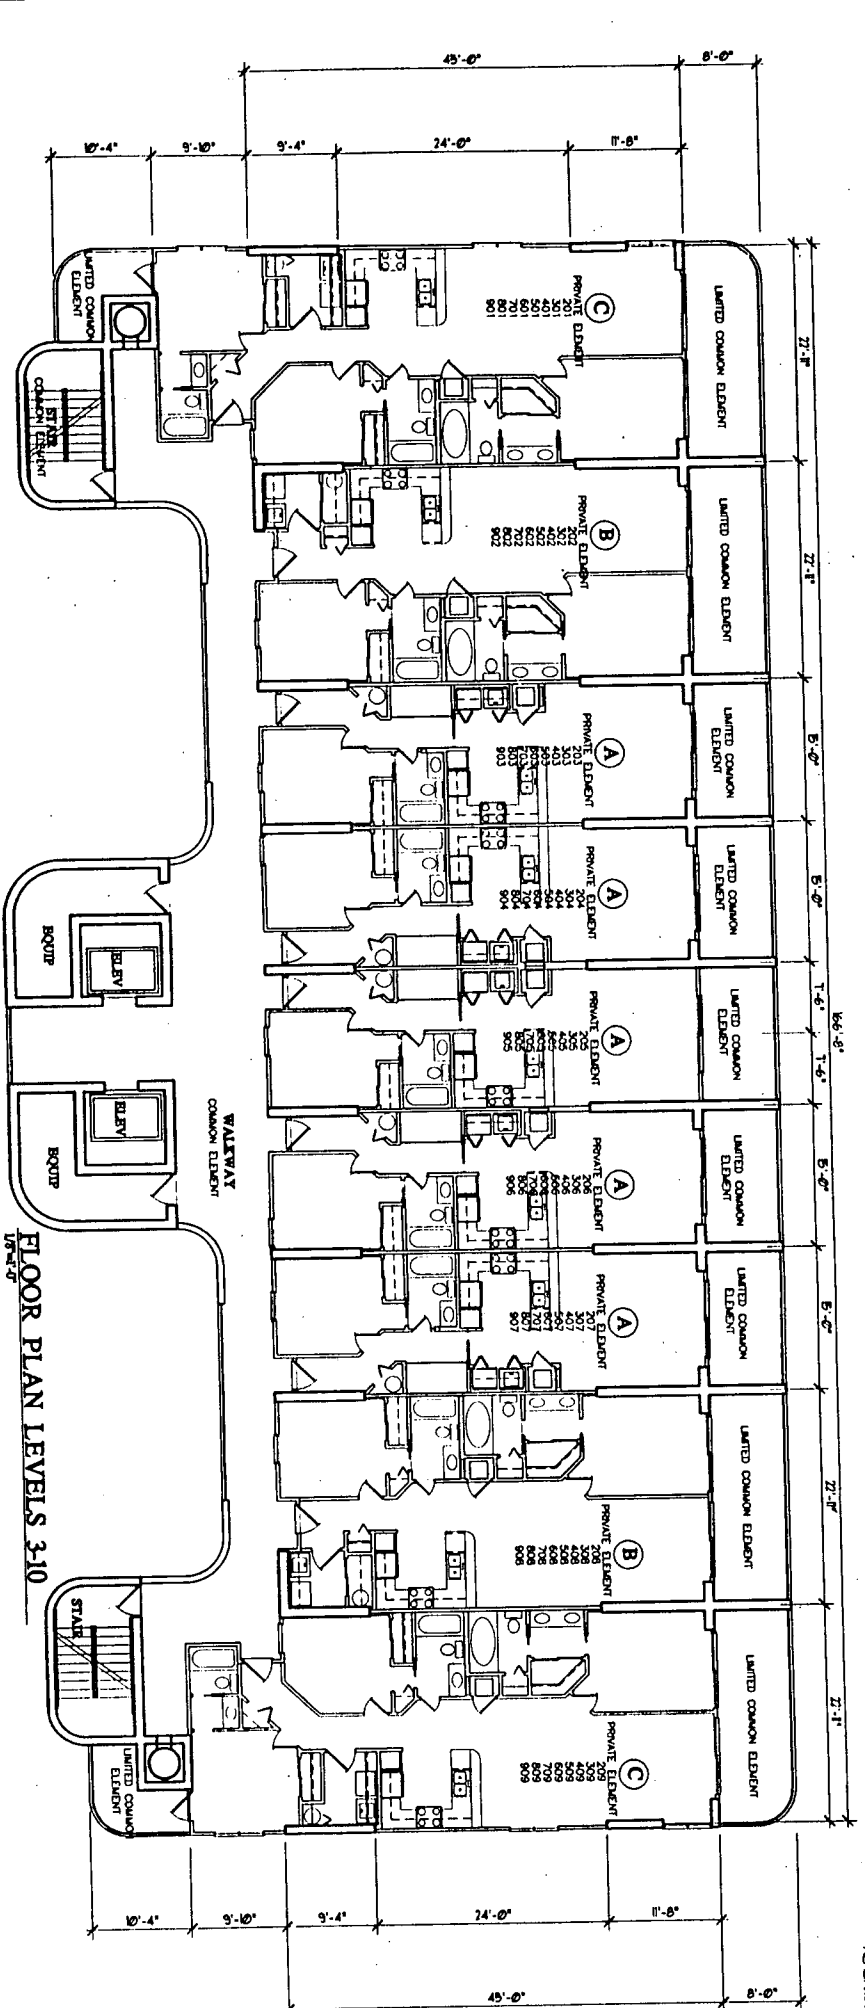

ALABAMA REGISTRATION NUMBER 2665 DATE 4/15/99

	HENRY NORRIS & ASSOC., INC. ARCHITECTURE & ENVIRONMENTAL DESIGN	30 N. PALMBOX PENSACOLA, FLORIDA 32508 (904) 432-4301 FAX 432-9028
	TIDEWATER CONDOMINIUM ORANGE BEACH, ALABAMA	

JOB NO.: 093111
 CAD: ngj
 CHECKED: m
 DATE: 1/3/99
 REVISION:

SHEET 4