


THE UNDERSIGNED, HENRY NORRIS, A REGISTERED ARCHITECT IN THE STATE OF ALABAMA, REGISTRATION NUMBER 2665, HEREBY CERTIFIES TO SECTION 35-8A-209, CODE OF ALABAMA, CONSISTING OF PART TO THE BEST OF HIS KNOWLEDGE, BELIEF AND FAITH, THAT THE PLAN, THROUGH OF CONDOMINIUM OF TIDEWATER, A CONDOMINIUM, THE DEC AN IN INFORMATION REQUIRED BY SAID SECTION, FULLY AND ACCURATELY DEPICT THE LAYOUT, LOCATIONS, UNIT NUMBERS AND APPROXIMATE DIMENSIONS IN SUFFICIENT DETAIL TO IDENTIFY THE COMMON ELEMENTS, UNITED COMMON ELEMENTS AND PRIVATE ELEMENTS COMPRISING SUCH UNITS OF TIDEWATER CONDOMINIUM, AS BUILT.

ALABAMA REGISTRATION NUMBER 2665

DATE

4/1/99

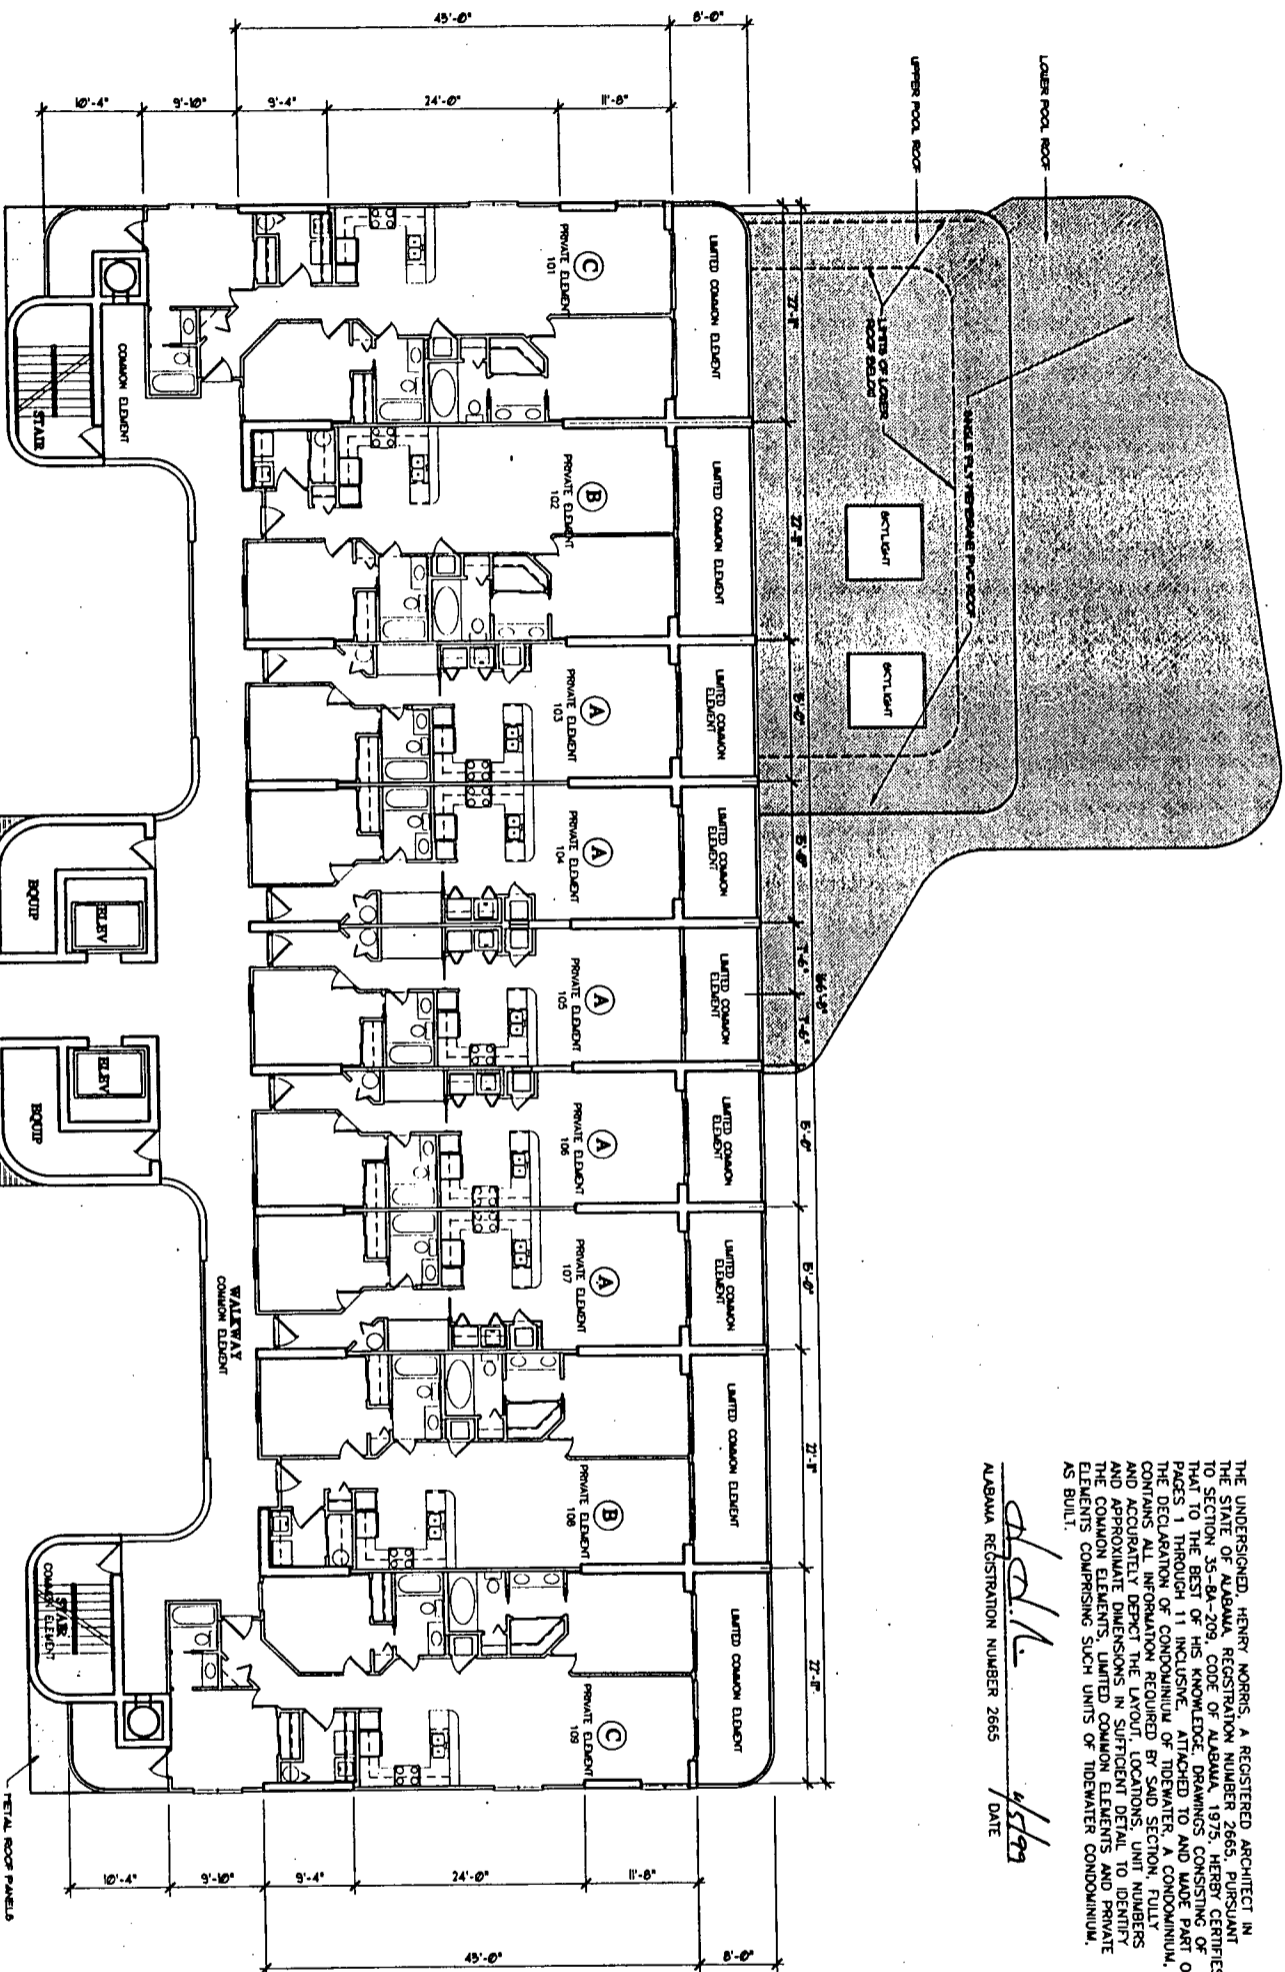

FLOOR PLAN LEVEL 2

C HENRY NORRIS & ASSOCIATES, INC.

REGISTERED ARCHITECTS
REGISTERED PROFESSIONAL ENGINEERS
REGISTERED PROFESSIONAL LAND SURVEYORS
REGISTERED PROFESSIONAL PLANNERS

APR 21 10 02 AM '99



HENRY NORRIS & ASSOC., INC.
ARCHITECTURE & ENVIRONMENTAL DESIGN

30 N. PALAROX
PENSACOLA,
FLORIDA 32501
904 432-4401
FAX 432-9901

TIDEWATER
CONDOMINIUMS
ORANGE BEACH, ALABAMA

JOB NO.: 0293711
CAD: mg11
CHECKED: fm
DATE: 11/2/95
REVISION:

SHEET

3

OF