

BUILDING INTERIOR SURVEY OF:
 LAPLAYA CONDOMINIUMS

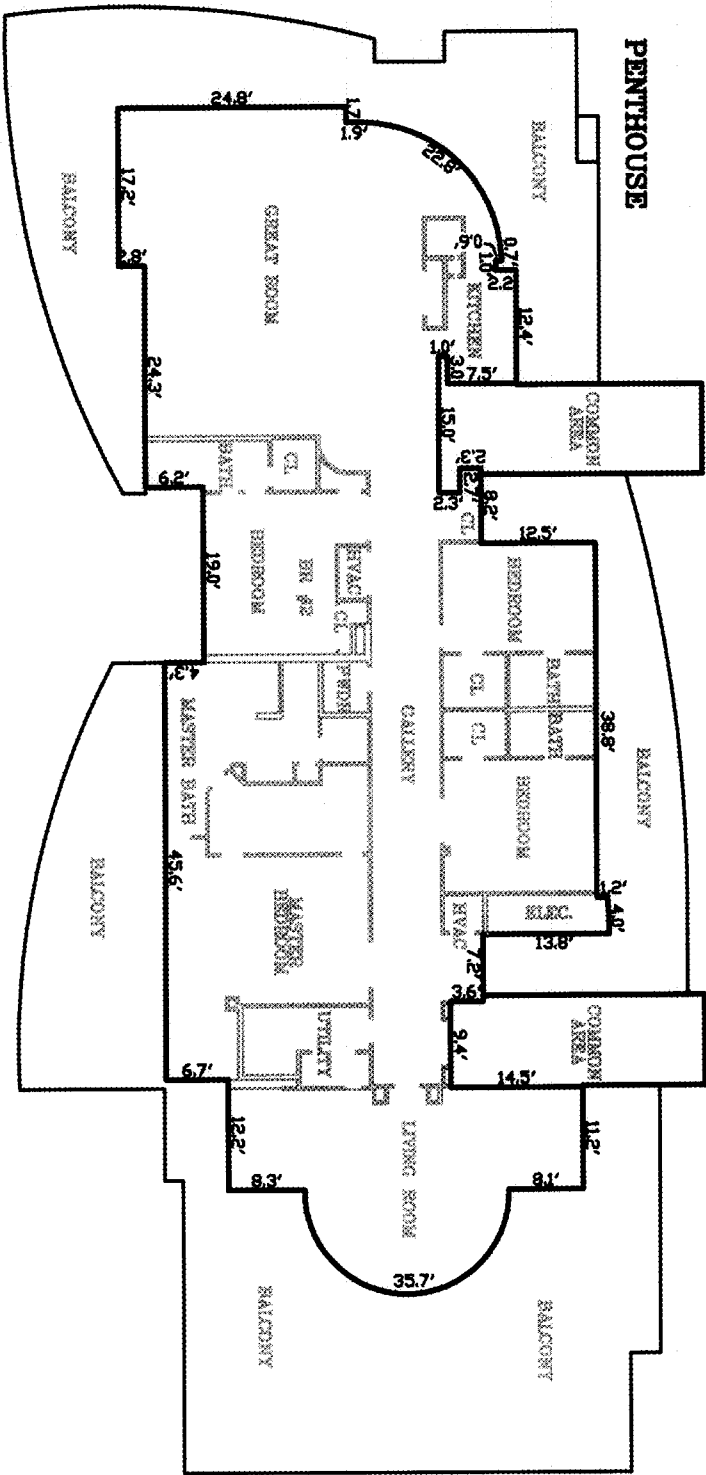


EXHIBIT "A"

PENTHOUSE LAYOUT
 14TH FLOOR



BUILDING INTERIOR SURVEY OF: LAPLAYA CONDOMINIUMS REQUESTED BY AND PREPARED FOR: LAPLAYA CONDOMINIUMS	NORTHWEST FLORIDA LAND SURVEYING, INC. 10000 W. 10th Avenue, Suite 100 Jacksonville, Florida 32217 PHONE: 904-722-1111 FAX: 904-722-1112 WWW: WWW.NFLS.COM	NOT VALID UNLESS THE SURVEYOR AND ORIGINAL PRINT ARE OF A FLORIDA LICENSED PROFESSIONAL LAND SURVEYOR			REVISIONS	
		DATE: 7-22-03	SCALE: 1"=40'	SHEET: 1 OF 1	NO.	DATE