

BUILDING INTERIOR SURVEY OF: LAPLAYA CONDOMINIUMS

UNIT "A"
 ROOMS 203, 303, 403, 503,
 603, 703, 803, 903, 1003,
 1103, 1203

UNIT "B"
 ROOMS 202, 302, 402,
 502, 602, 702, 802, 902,
 1002, 1102, 1202

UNIT "C"
 ROOMS 201, 301, 401,
 501, 601, 701, 801, 901,
 1001, 1101, 1201

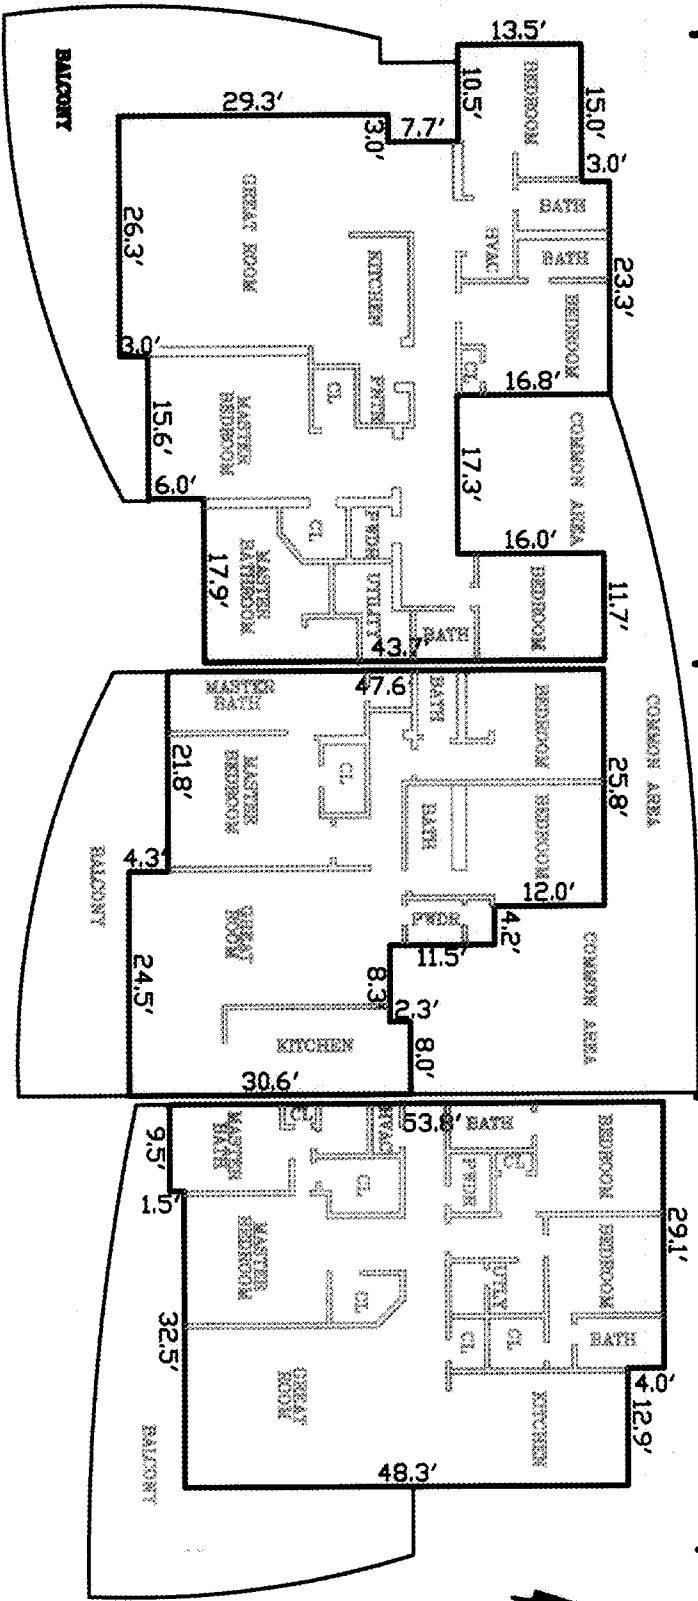


EXHIBIT "A"

TYPICAL FLOOR LAYOUT
 FLOORS 3-13

BUILDING INTERIOR SURVEY OF: LAPLAYA CONDOMINIUMS			NORTHWEST FLORIDA LAND SURVEYING, INC. PROFESSIONAL SURVEY ENGINEERS	NO WARRANTY THE ENGINEER AND SURVEYOR SHALL BE OF A FIDUCIARY NATURE LICENSE PROFESSIONAL LAND SURVEYOR	REVISIONS		
SHEET 5	OF 5				NO.	DATE	DESCRIPTION
REQUESTED BY AND PREPARED FOR: LAPLAYA CONDOMINIUMS		DATE 1-15-03	DATE 1-15-03	DATE 1-15-03	DATE 1-15-03	DATE 1-15-03	