


EXHIBIT "C"

page 9

Attached to Declaration of Condominium of
OCEAN HOUSE, A CONDOMINIUM

MISC0082 PAGE 0043

ALL OF THE REAL PROPERTY SPECIFIED ON THE PLANS IS SUBJECT TO DEVELOPMENT RIGHTS AS SET OUT IN THE DECLARATION OF CONDOMINIUM OF OCEAN HOUSE, A CONDOMINIUM. THE DEVELOPER RESERVES THE RIGHT TO:
(1) ADD REAL ESTATE TO THE CONDOMINIUM;
(2) CREATE UNITS, COMMON ELEMENTS, OR LIMITED COMMON ELEMENTS;
(3) BRIDGE UNITS, OR CONVERT UNITS TO COMMON ELEMENTS.

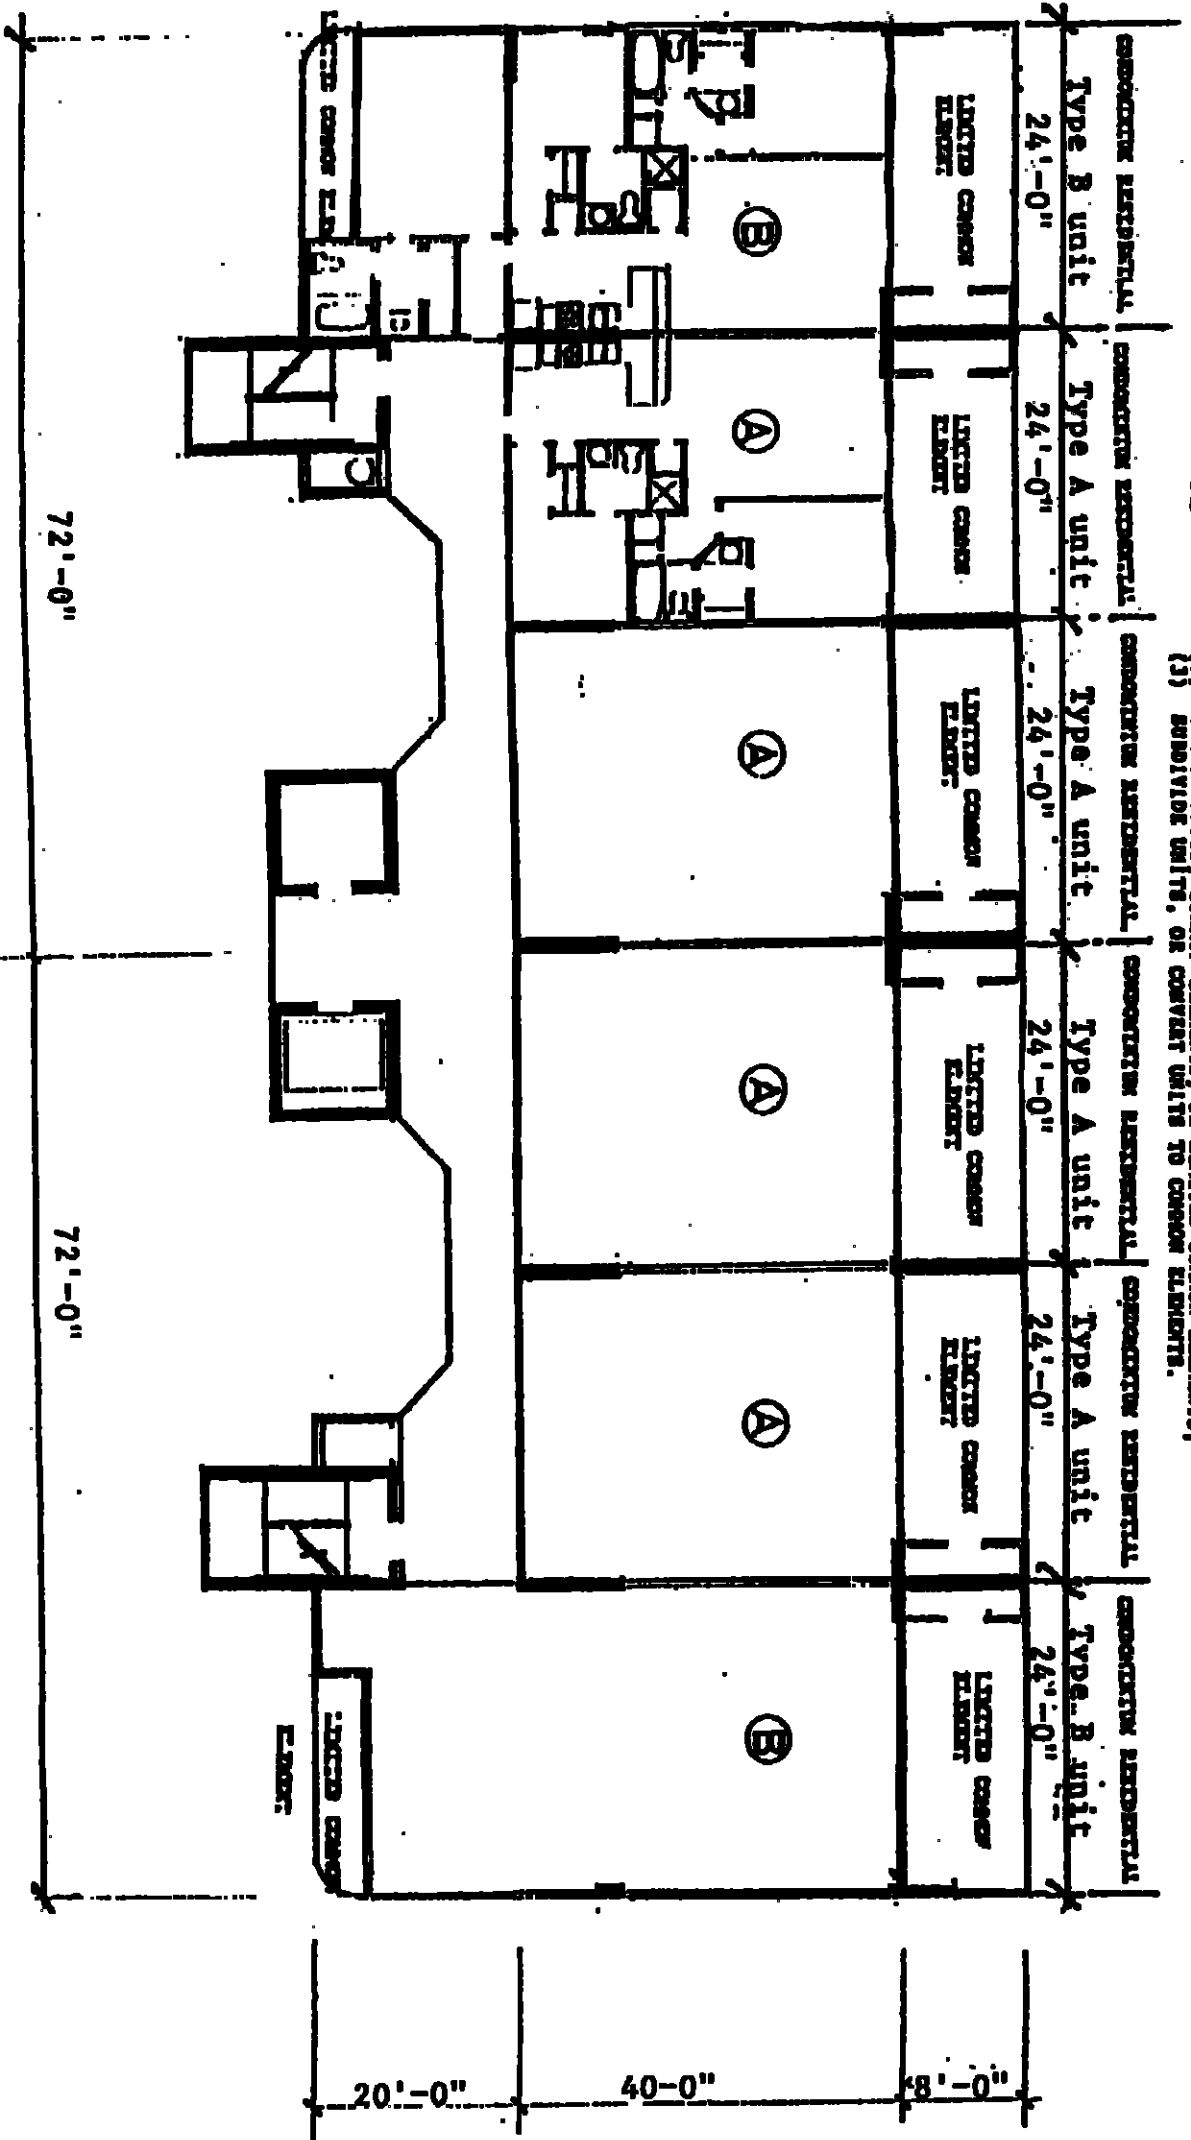

LEVELS 2 THRU 9 BUILDING PLAN PHASE 1

OCEAN HOUSE, A CONDOMINIUM

Typical A Unit and Typical B Unit Shown